




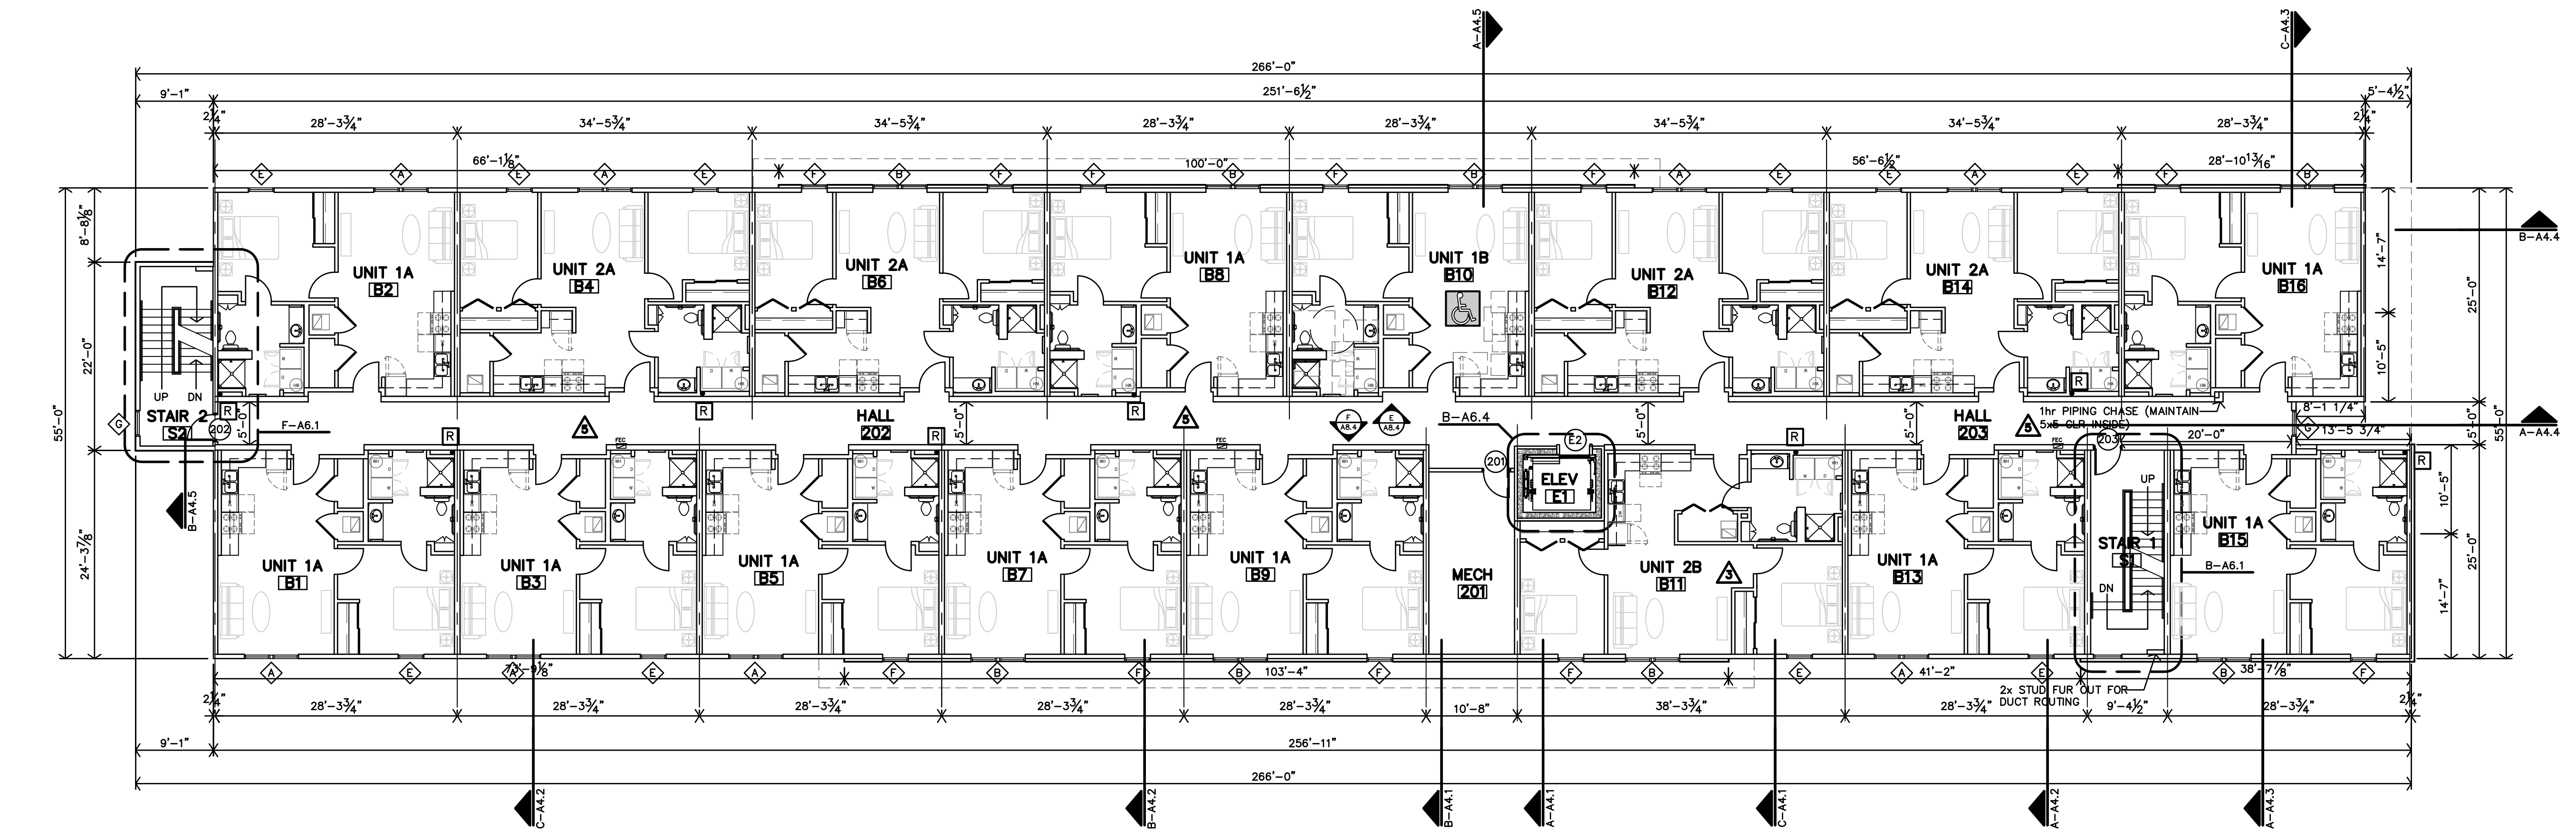


B SECOND FLOOR PLAN
3/32"=1'-0"

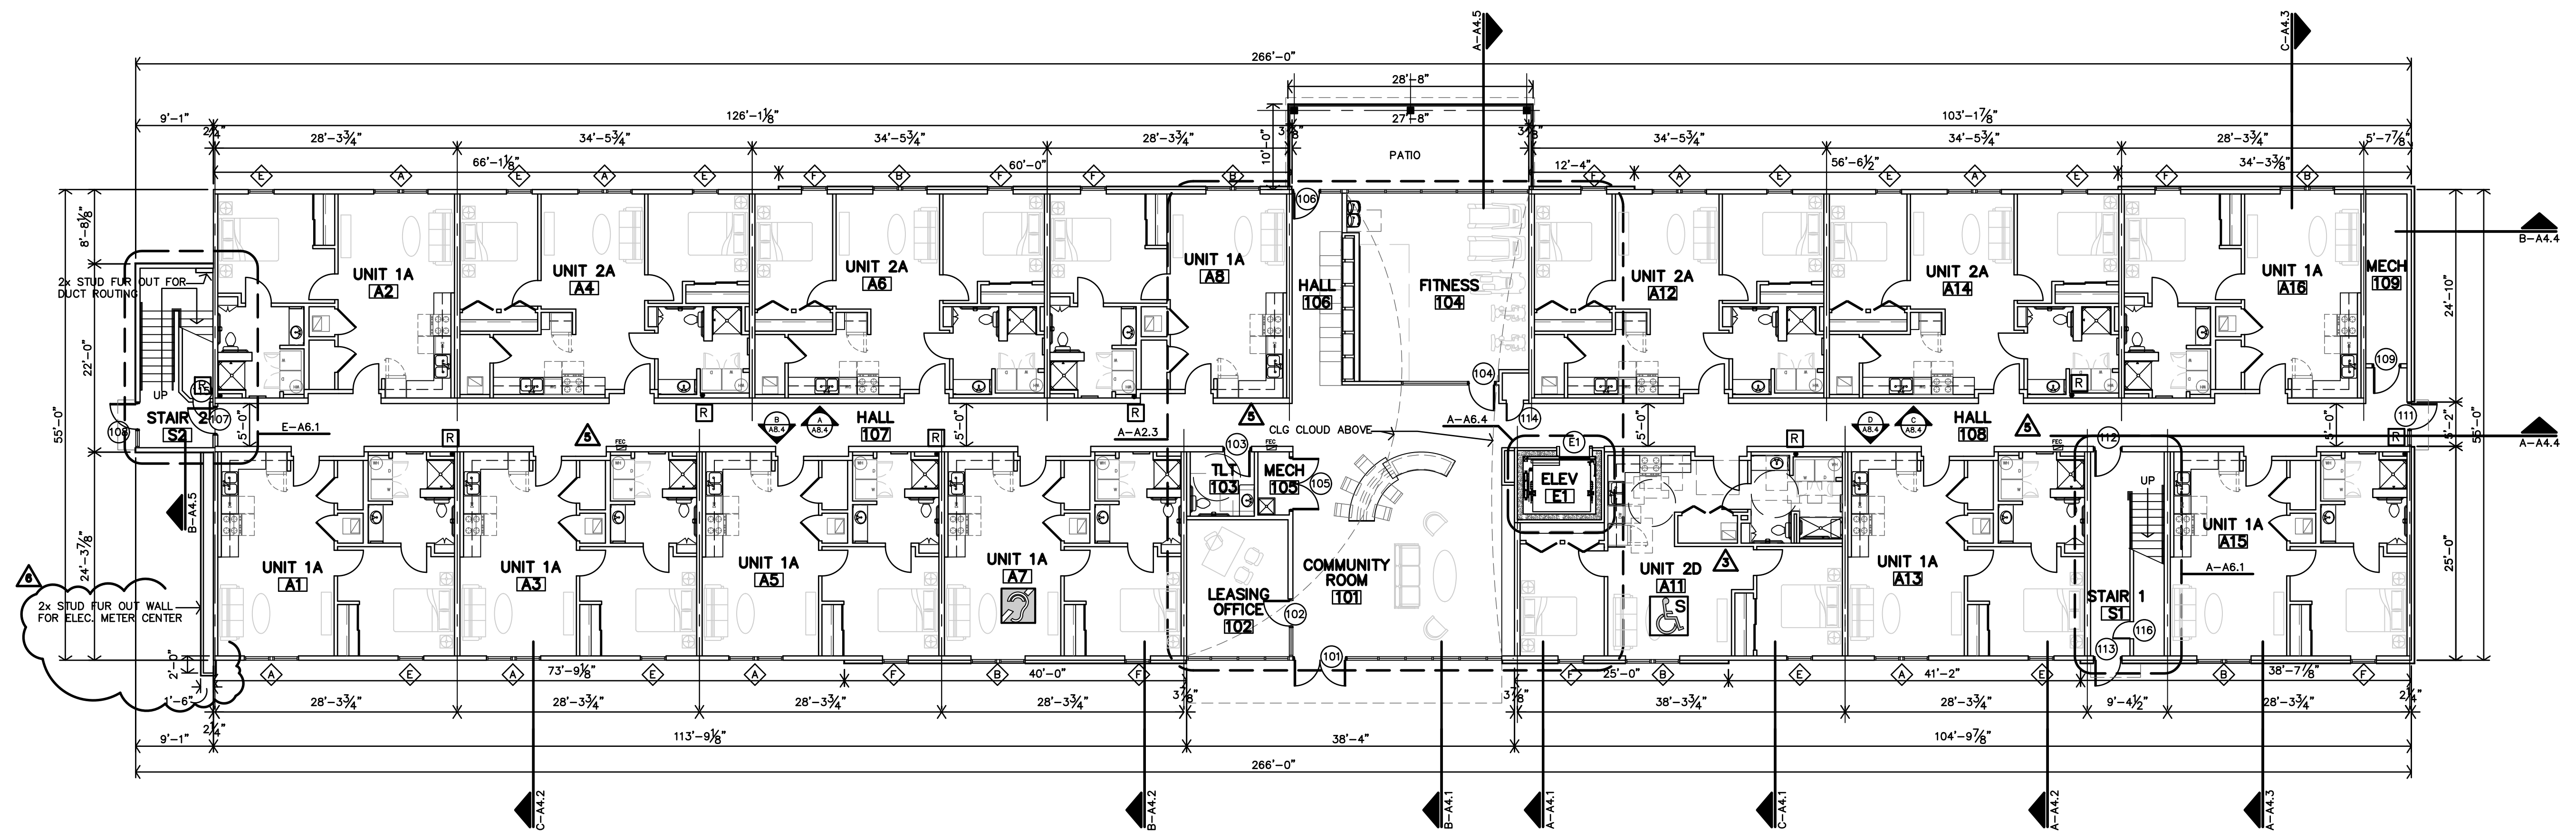


A FIRST FLOOR PLAN
3/32"=1'-0"

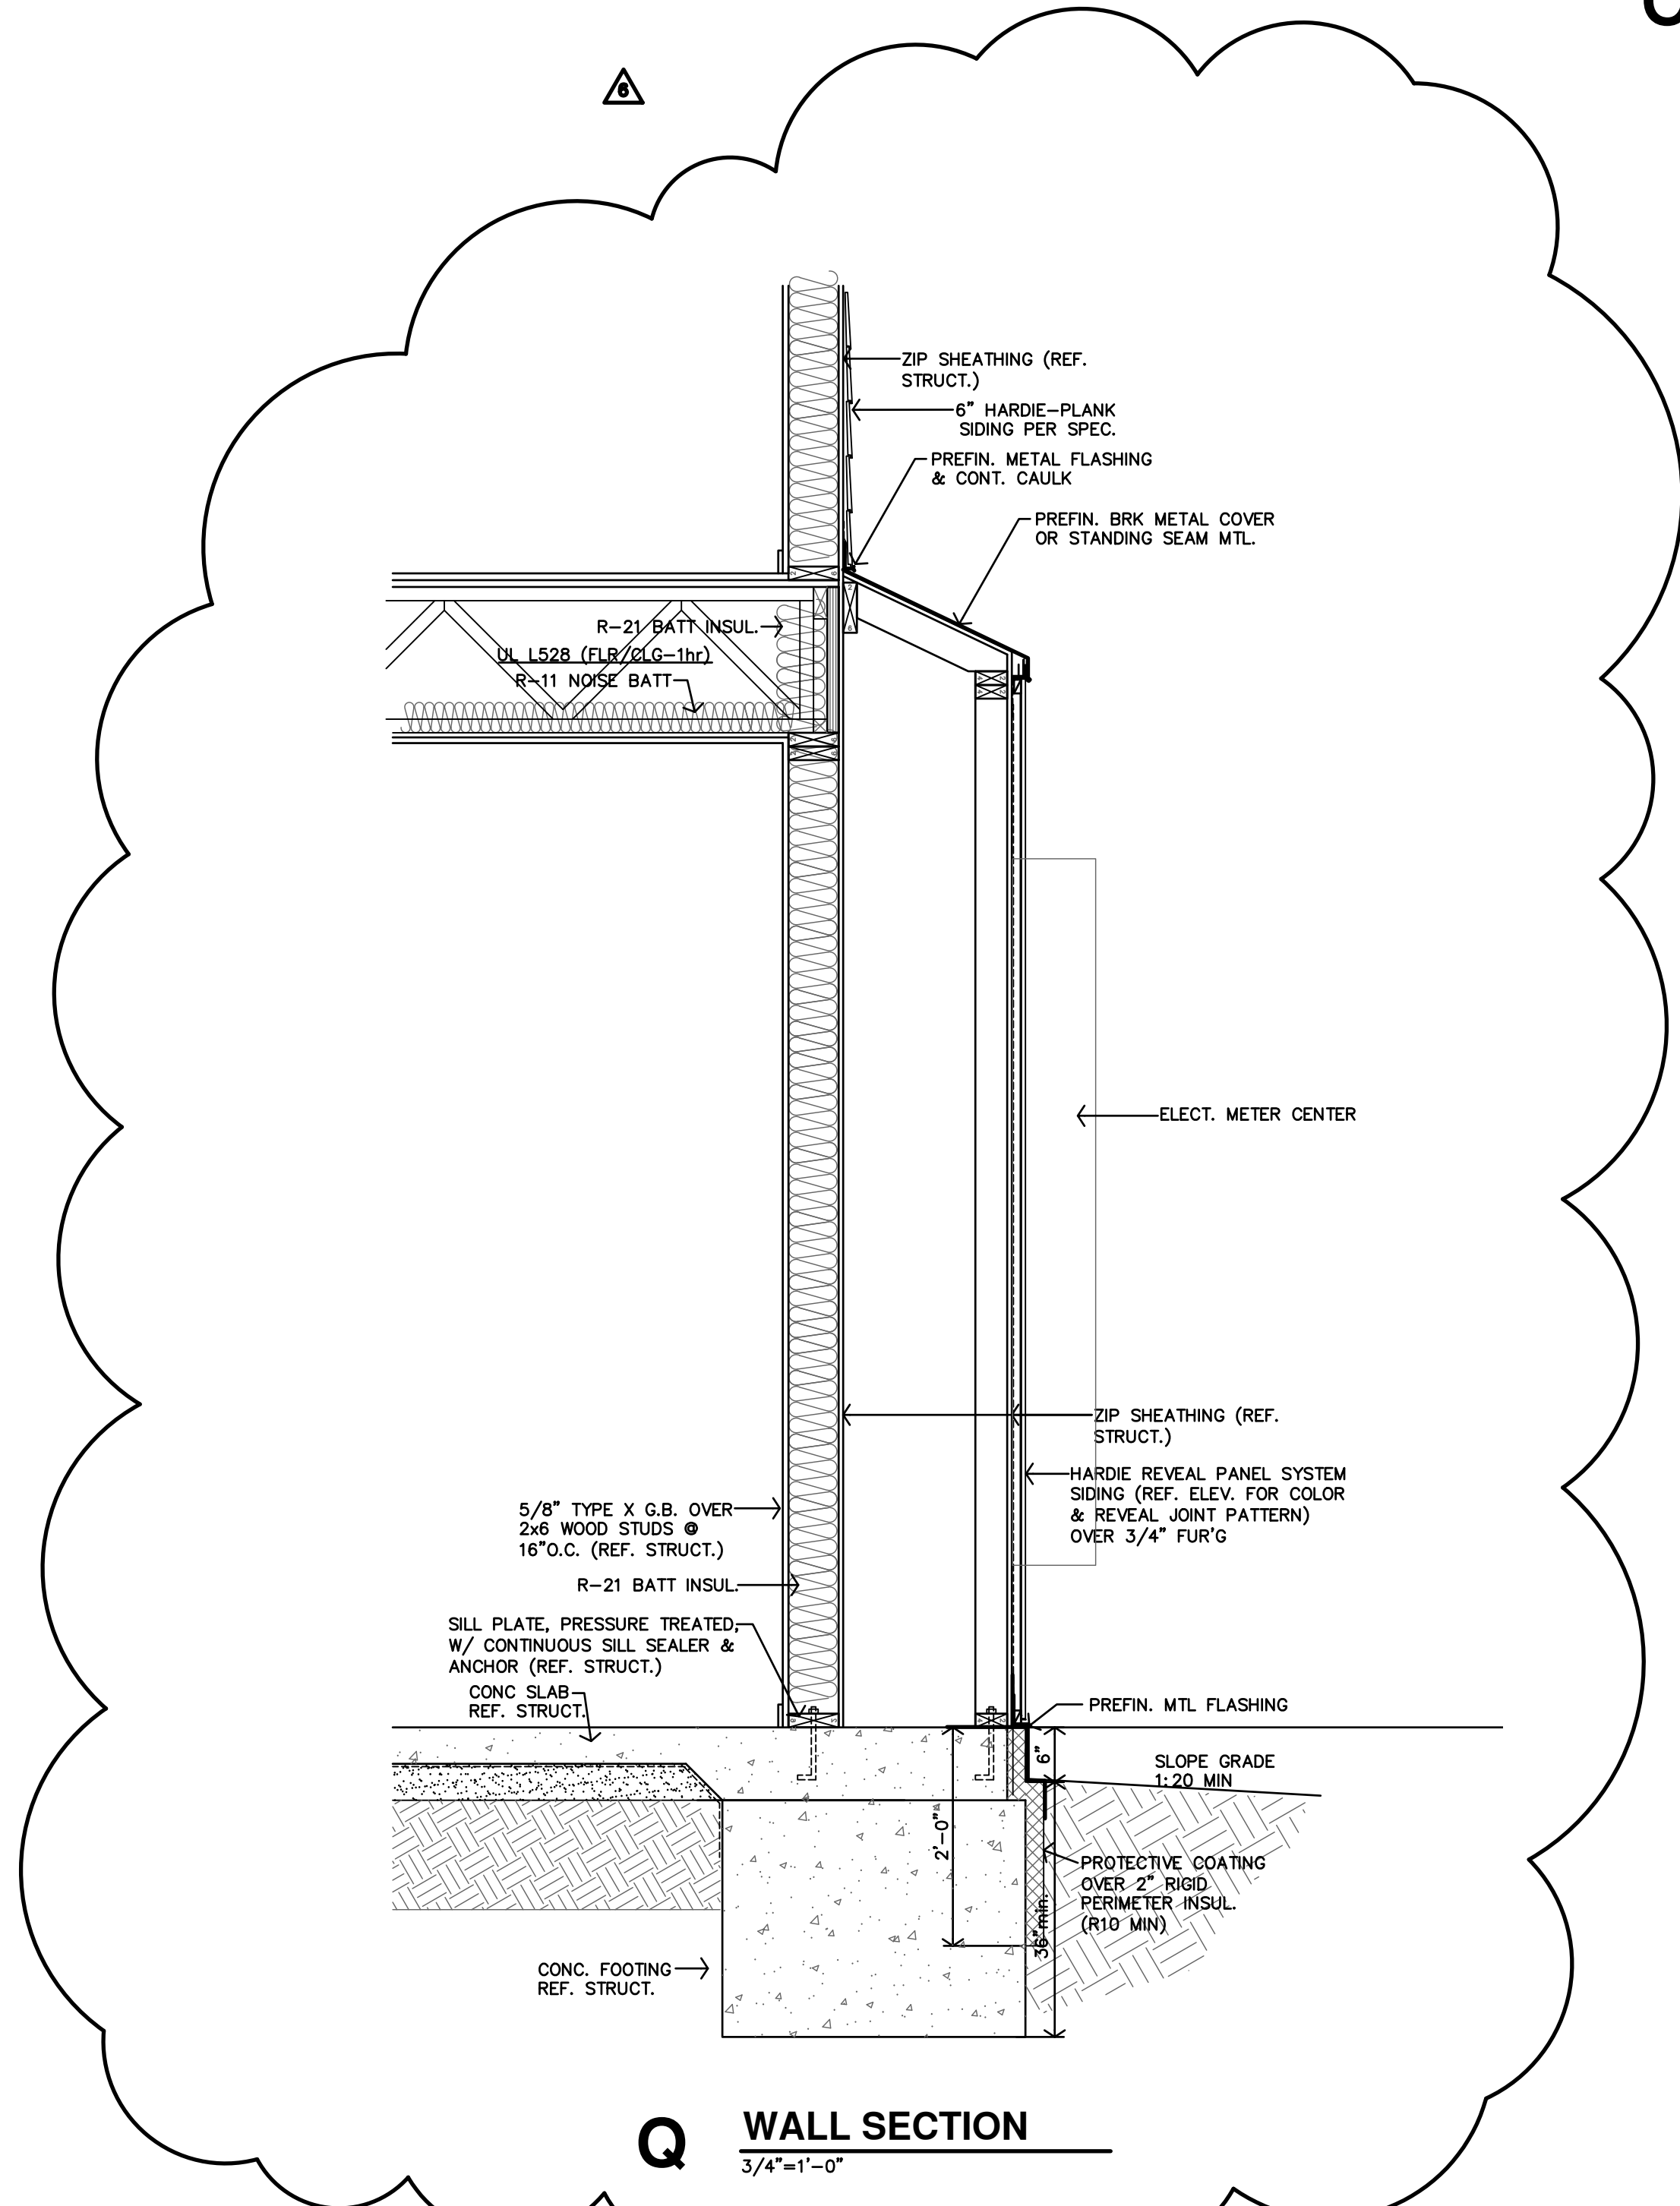


Q WALL SECTION
3/4"=1'-0"

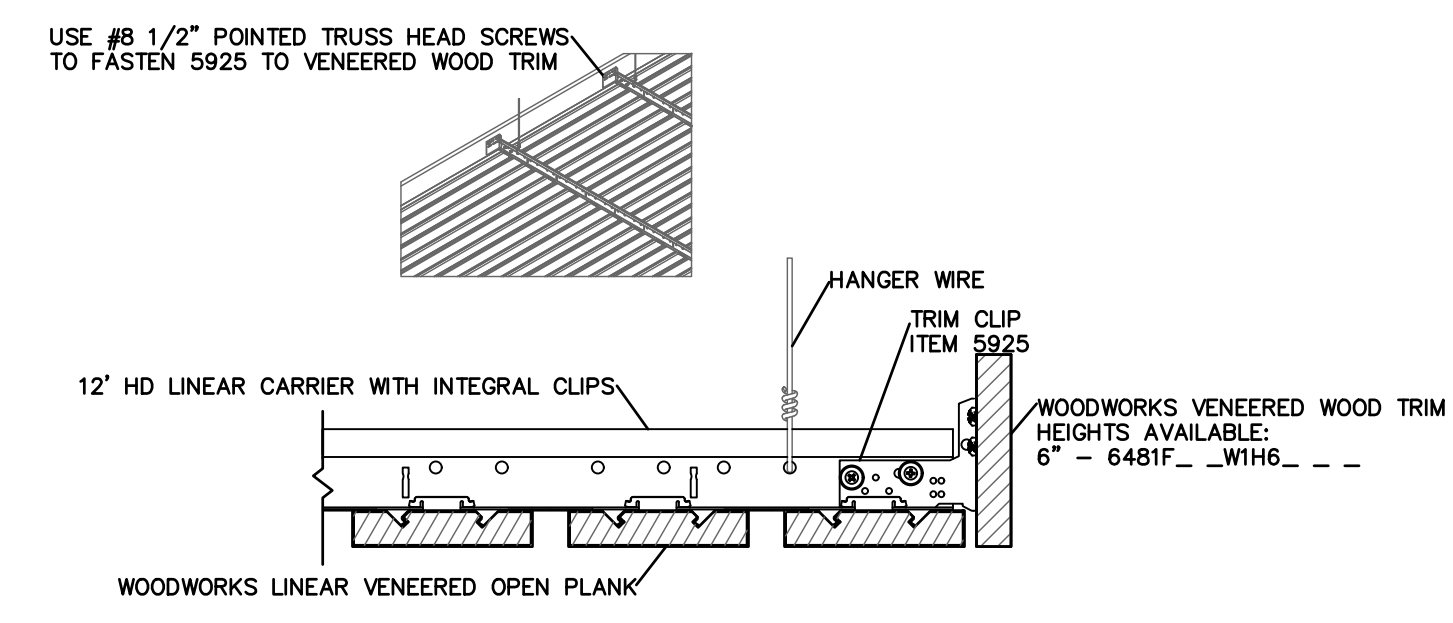


P CEILING DETAIL
3"=1'-0"

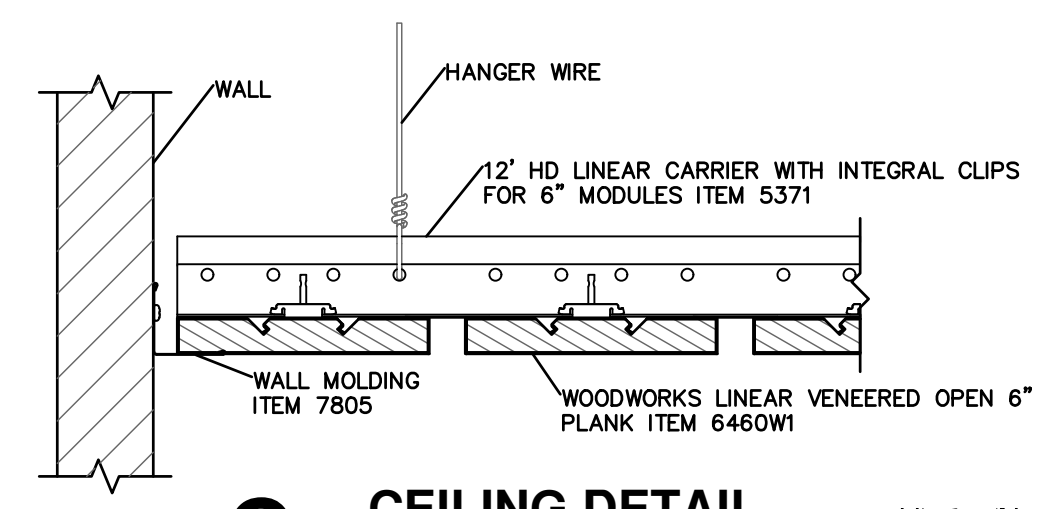


O CEILING DETAIL
3"=1'-0"

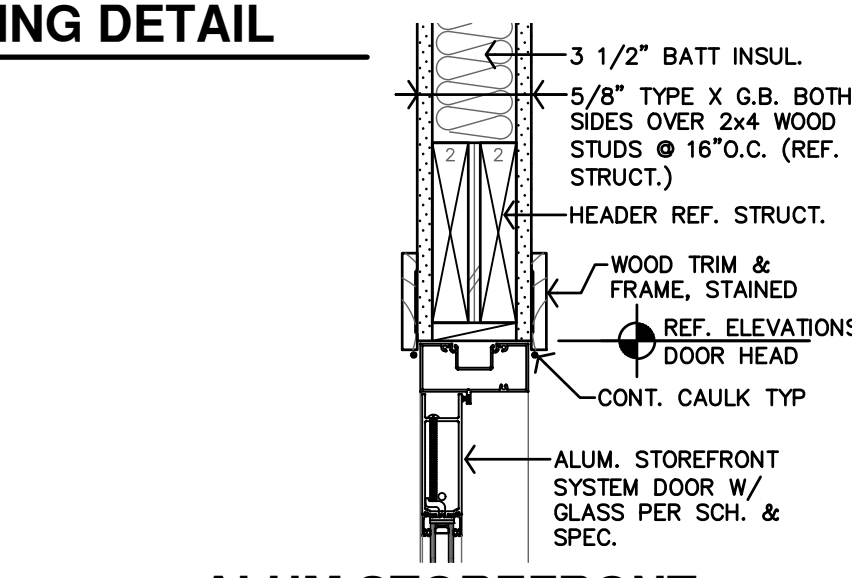


N ALUM STOREFRONT DOOR HEAD @ INTERIOR
1 1/2"=1'-0" JAMB SIMILAR

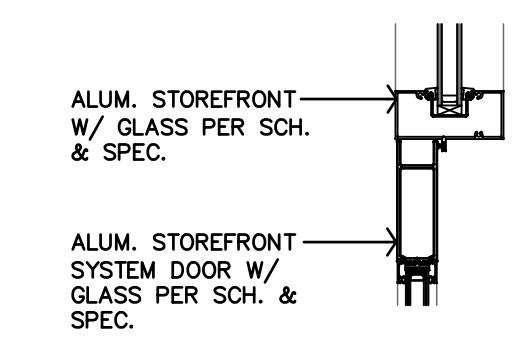


M ALUM STOREFRONT DOOR HEAD @ MULLION
1 1/2"=1'-0" JAMB SIMILAR

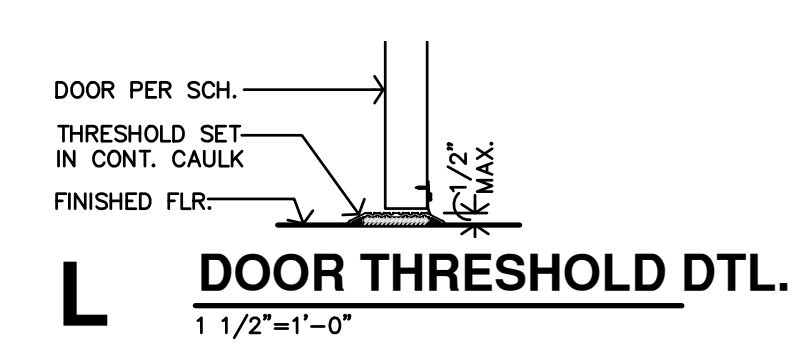


L DOOR THRESHOLD DTL.
1 1/2"=1'-0"

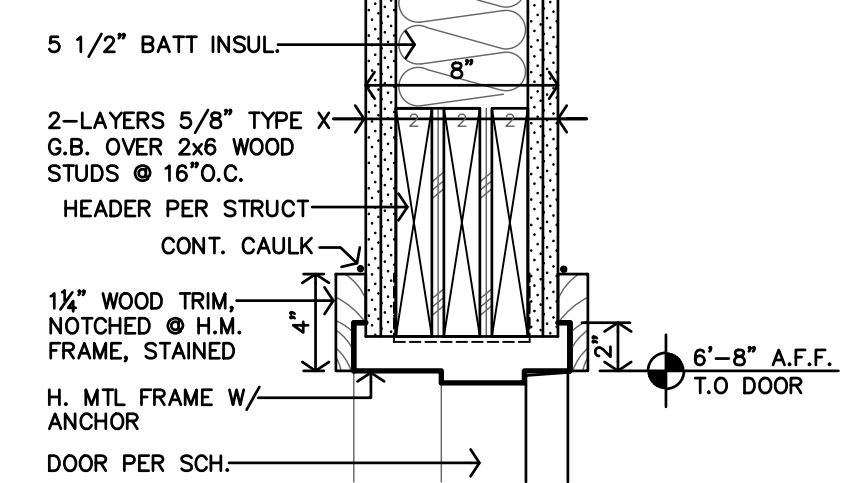


K INT. STAIR DOOR HEAD DTL.
1 1/2"=1'-0"

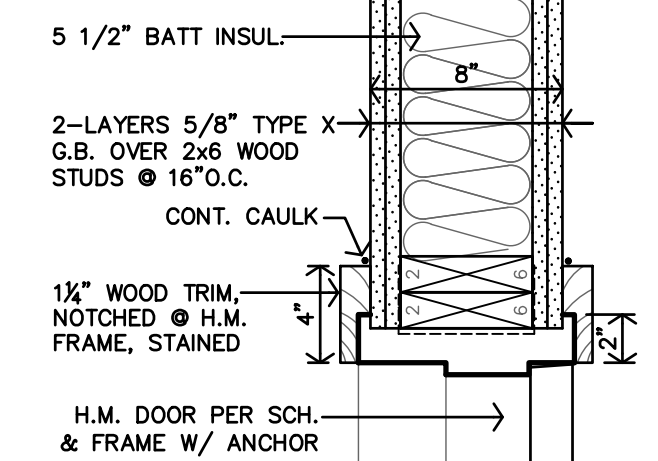


J INT. STAIR DOOR JAMB DTL.
1 1/2"=1'-0"

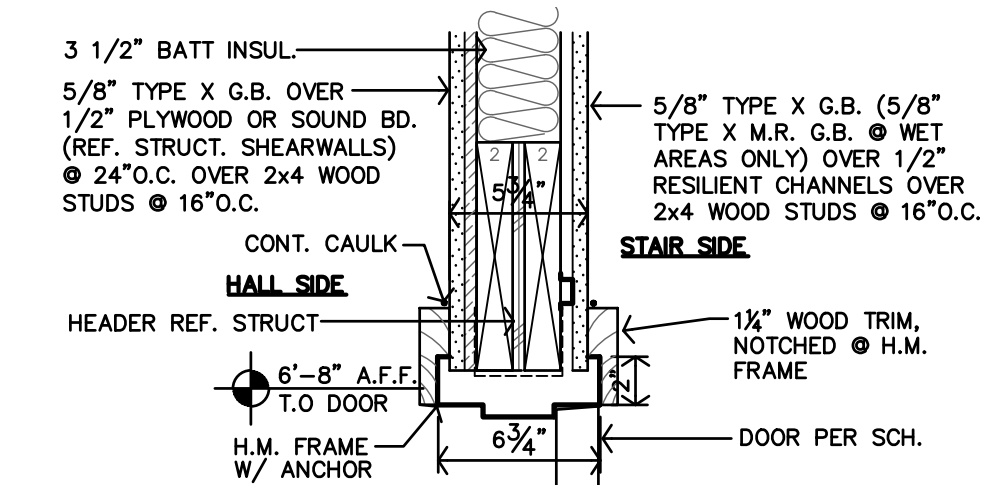


H UNIT ENTRY DOOR HEAD DTL.
1 1/2"=1'-0"

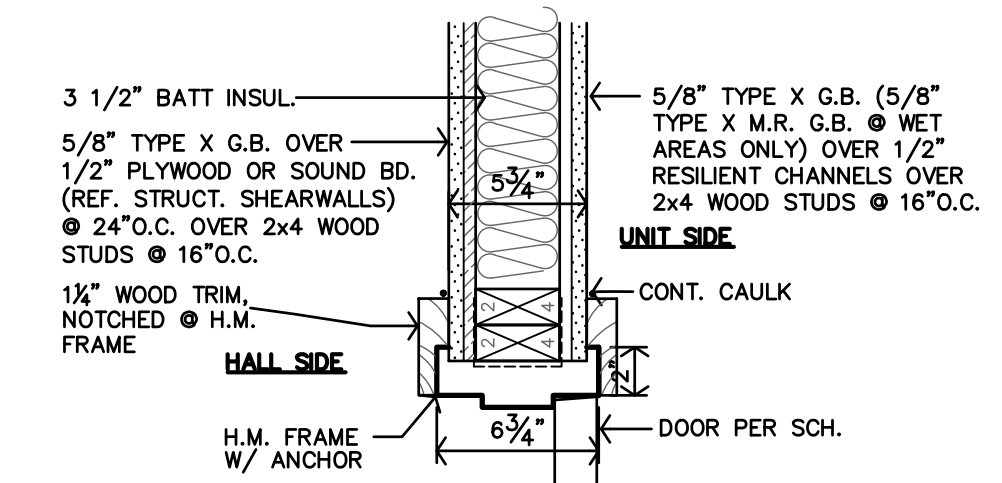


G UNIT ENTRY DOOR JAMB DTL.
1 1/2"=1'-0"

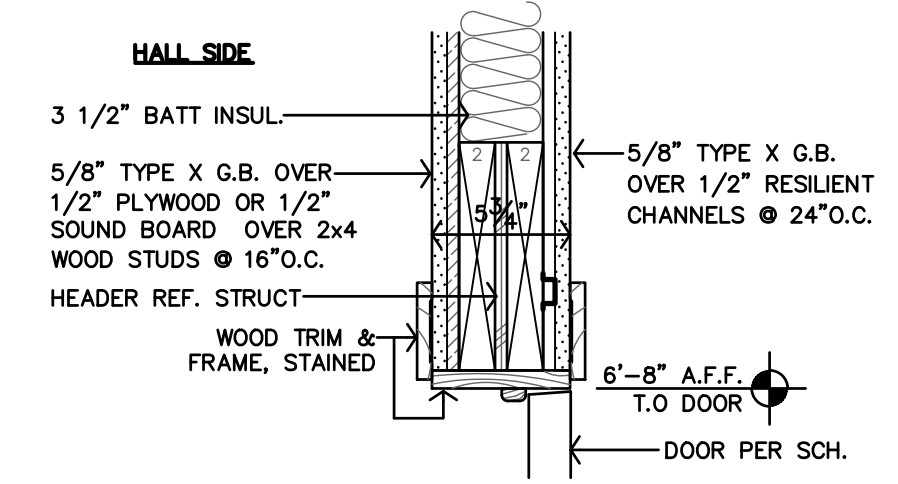


F HALLWAY WALL DOOR HEAD DTL.
1 1/2"=1'-0"

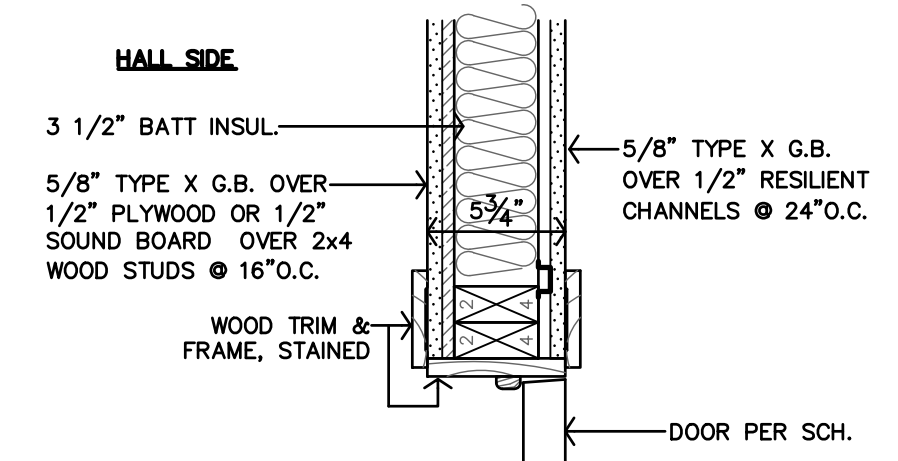


E HALLWAY WALL DOOR JAMB DTL.
1 1/2"=1'-0"

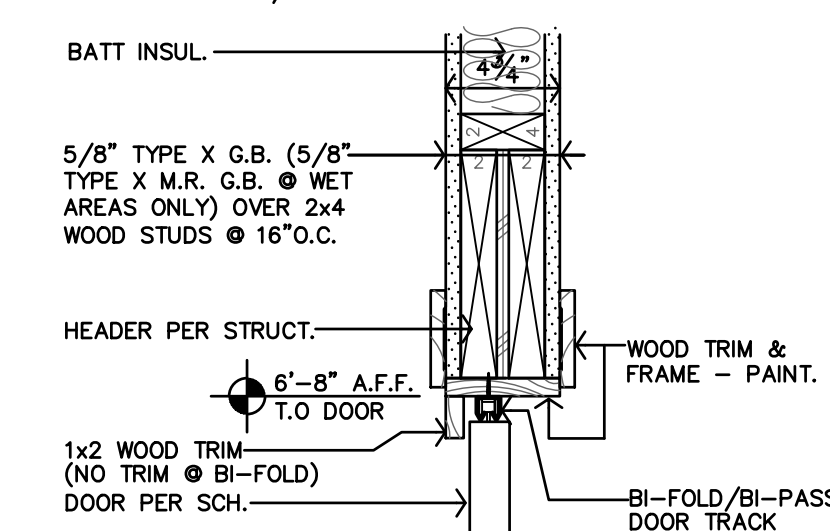


D BI-FOLD/BI-PASS DOOR HEAD DTL.
1 1/2"=1'-0"

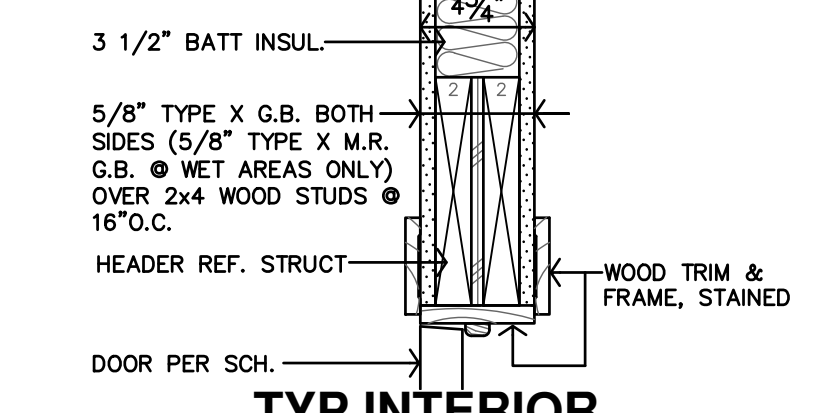

C TYP INTERIOR DOOR HEAD DTL.
1 1/2"=1'-0"

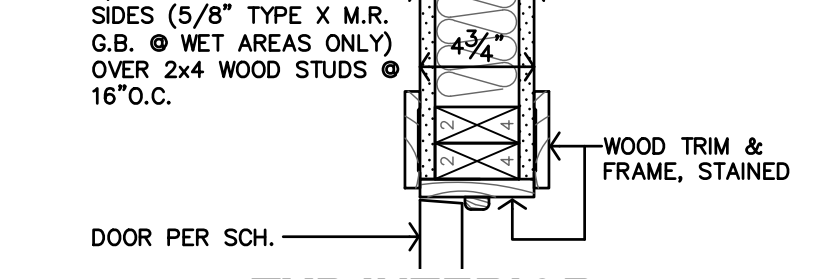

B TYP INTERIOR DOOR JAMB DTL.
1 1/2"=1'-0"

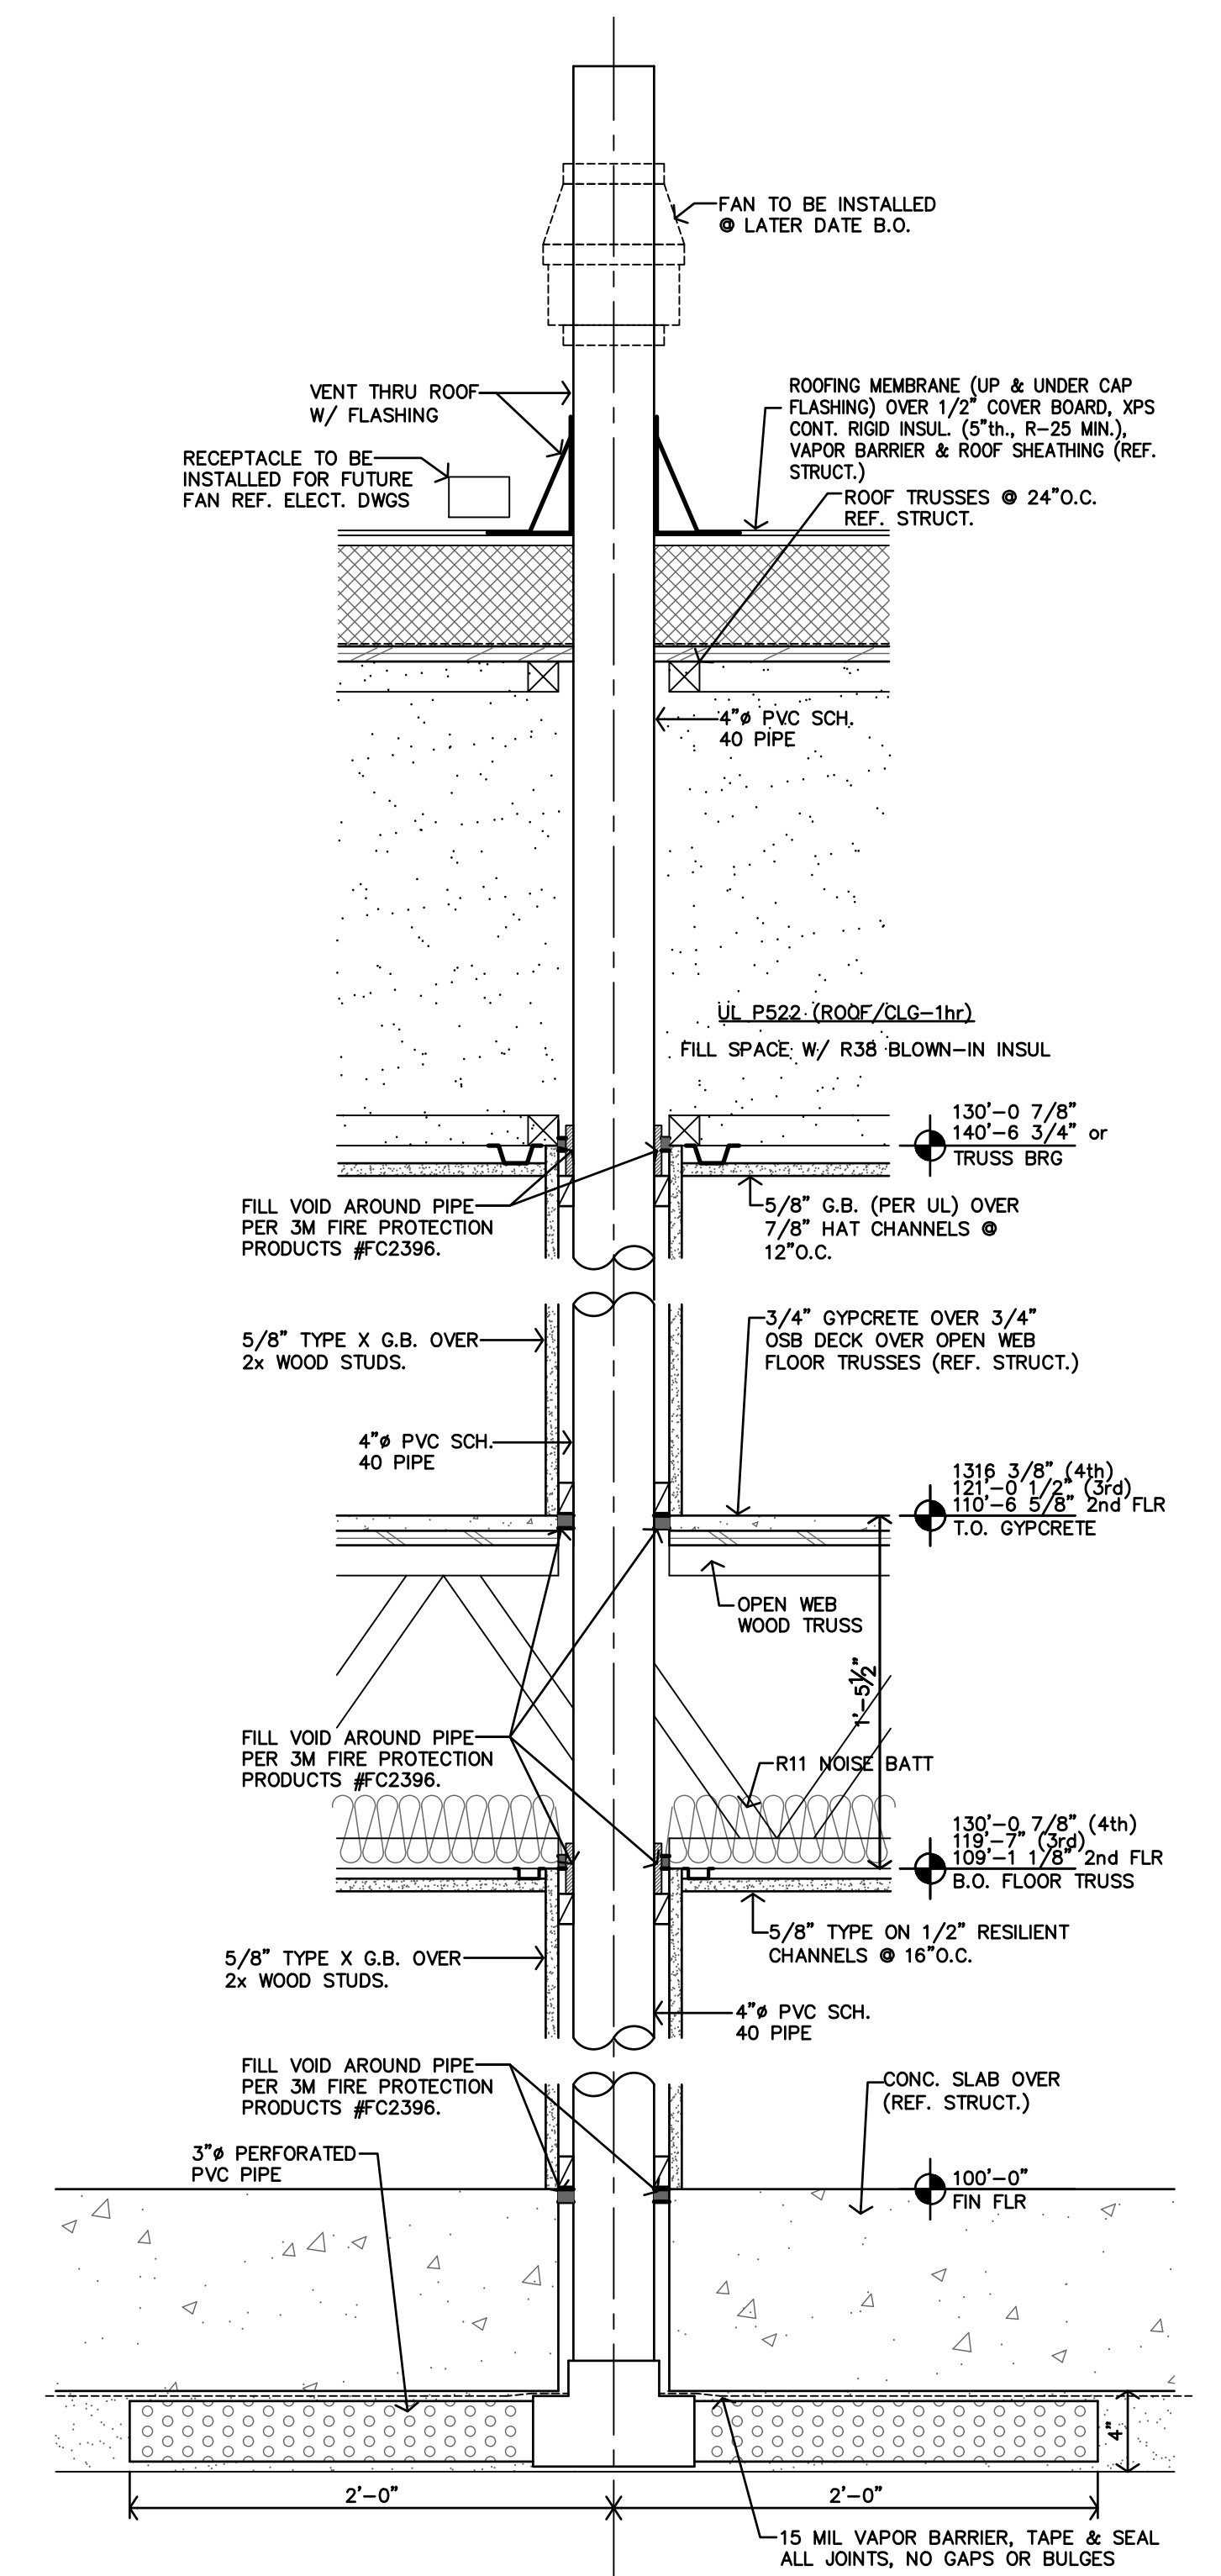

A RADON PIPE DETAIL
1 1/2"=1'-0"

EXTERIOR MATERIALS

MASONRY

HONED COTTONWOOD TOP LEDGE
SPLIT-FACE COTTONWOOD TOP LEDGE


FIBER CEMENT SIDING

6" FACE LAP SIDING — PAINTED
4" FACE LAP SIDING — PAINTED
SMOOTH PANEL SIDING — PAINTED


METAL FASCIA/PANEL

LAMINATED METAL PANEL — PREFINISHED

*CJ — CONTROL JOINT, LEAVE 3/8" GAP THROUGH THE VENEER AND FILL WITH BACKER ROD AND SEALANT.

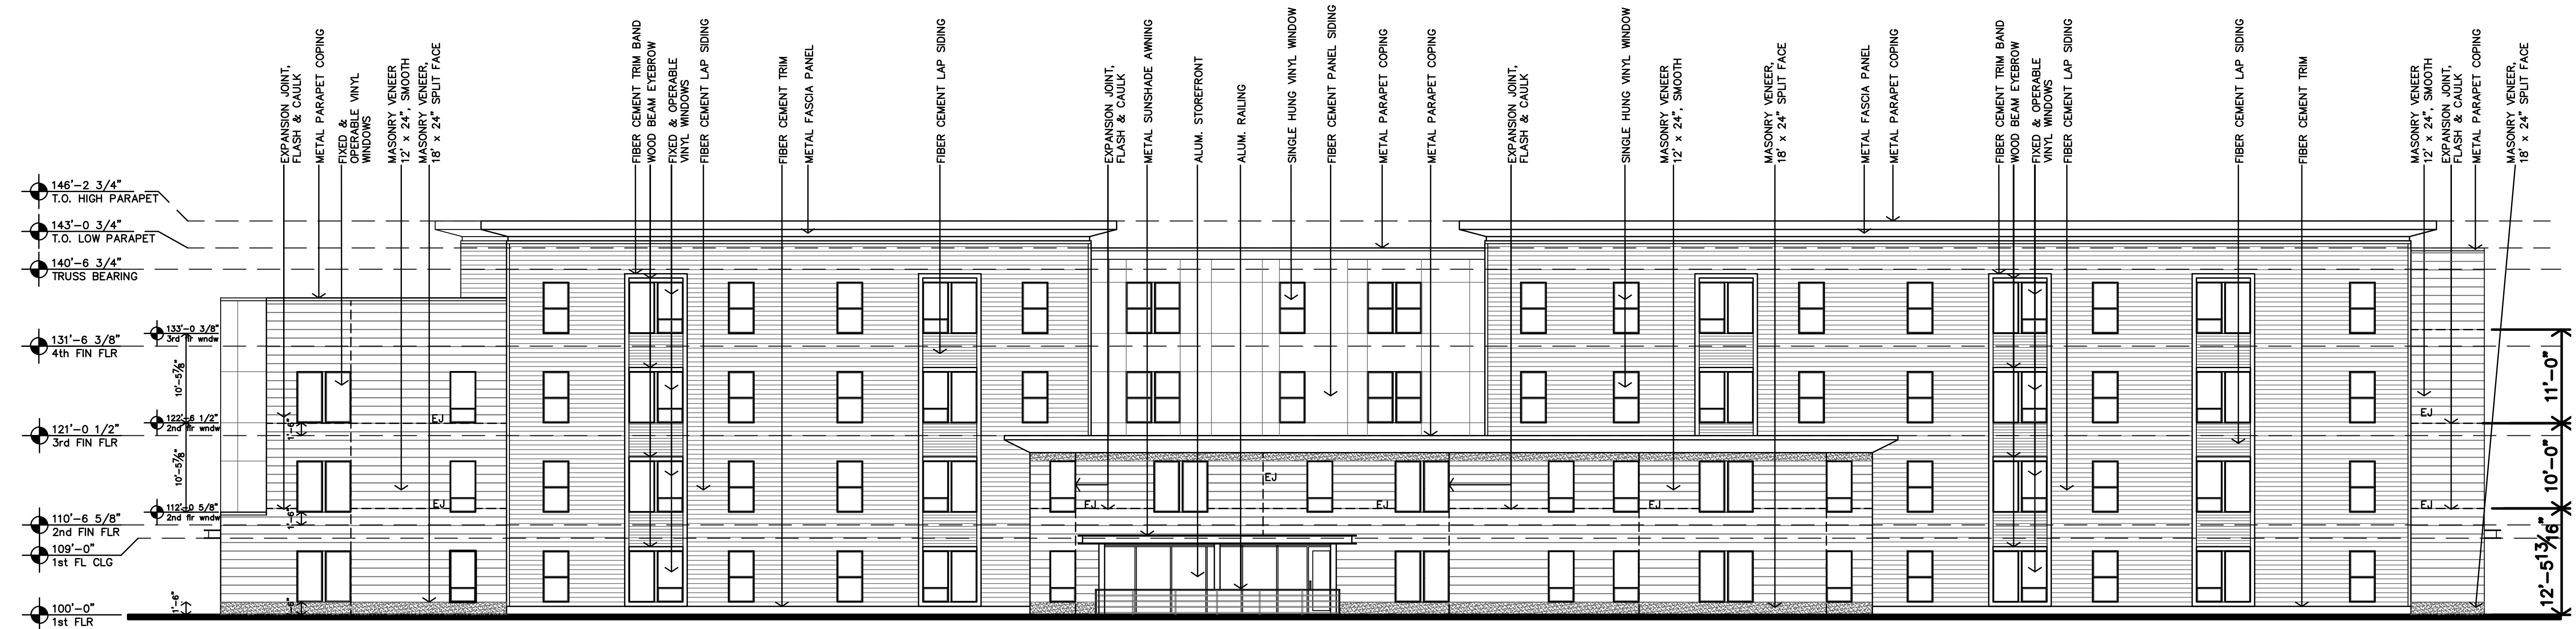

B EAST EXTERIOR ELEVATION
3/32"=1'-0"

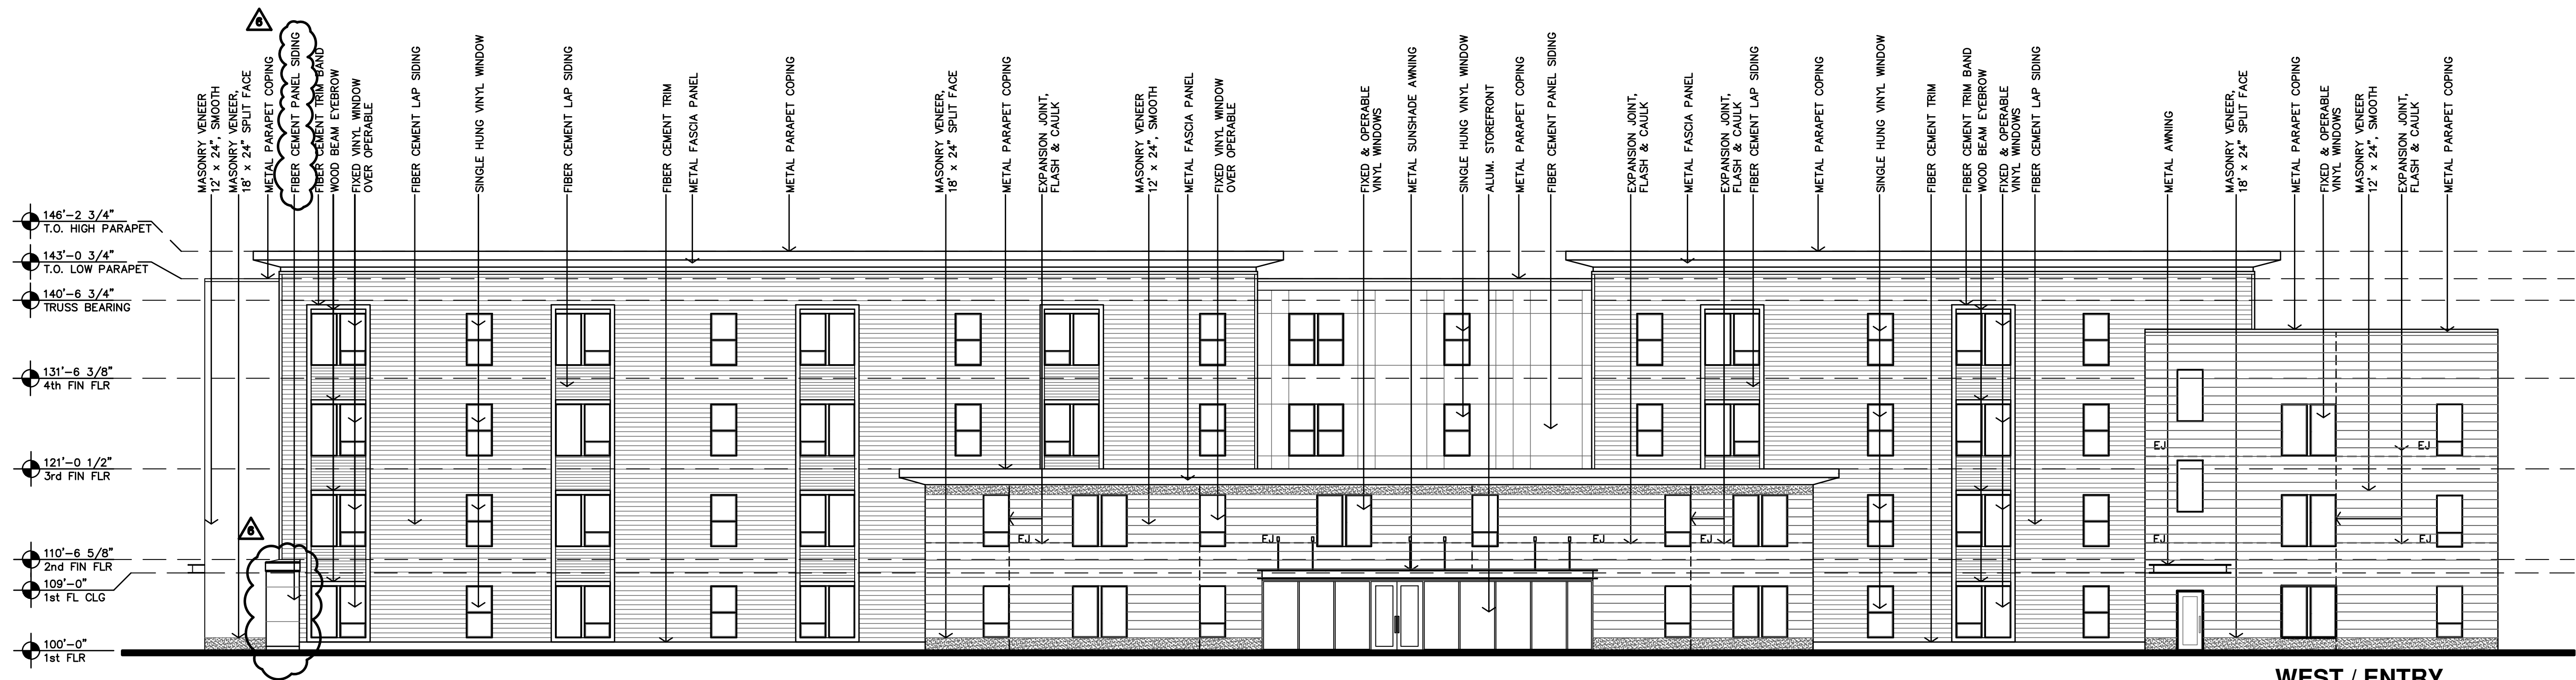


A WEST / ENTRY EXTERIOR ELEVATION
3/32"=1'-0"

THE RESIDENCE AT HERITAGE WEST

NEW SENIOR-LIVING FACILITY

ANDOVER, KANSAS

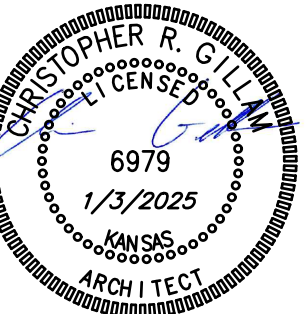

REVISION:
▲ ASI 6.5-15-2025

DATE: 1-3-2025
JOB: 24-3379

SHEET NO.:




JonesGillamRenz
730 N. Ninth 1881 Main Street, Suite 301
Salina, KS 67401 Kansas City, MO 64108
785.827.0386 jgr@gjarchitects.com



A3.1

EXTERIOR MATERIALS
MASONRY
HONED COTTONWOOD TOP LEDGE SPLIT-FACE COTTONWOOD TOP LEDGE
FIBER CEMENT SIDING
6" FACE LAP SIDING — PAINTED 4" FACE LAP SIDING — PAINTED SMOOTH PANEL SIDING — PAINTED
METAL FASCIA/PANEL
LAMINATED METAL PANEL — PREFINISHED

*CJ — CONTROL JOINT, LEAVE 3/8" GAP THROUGH THE VENEER AND FILL WITH BACKER ROD AND SEALANT.

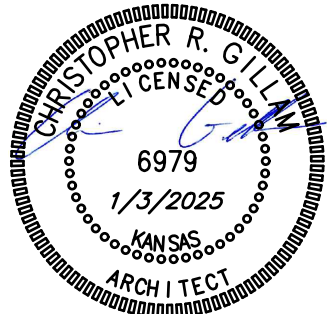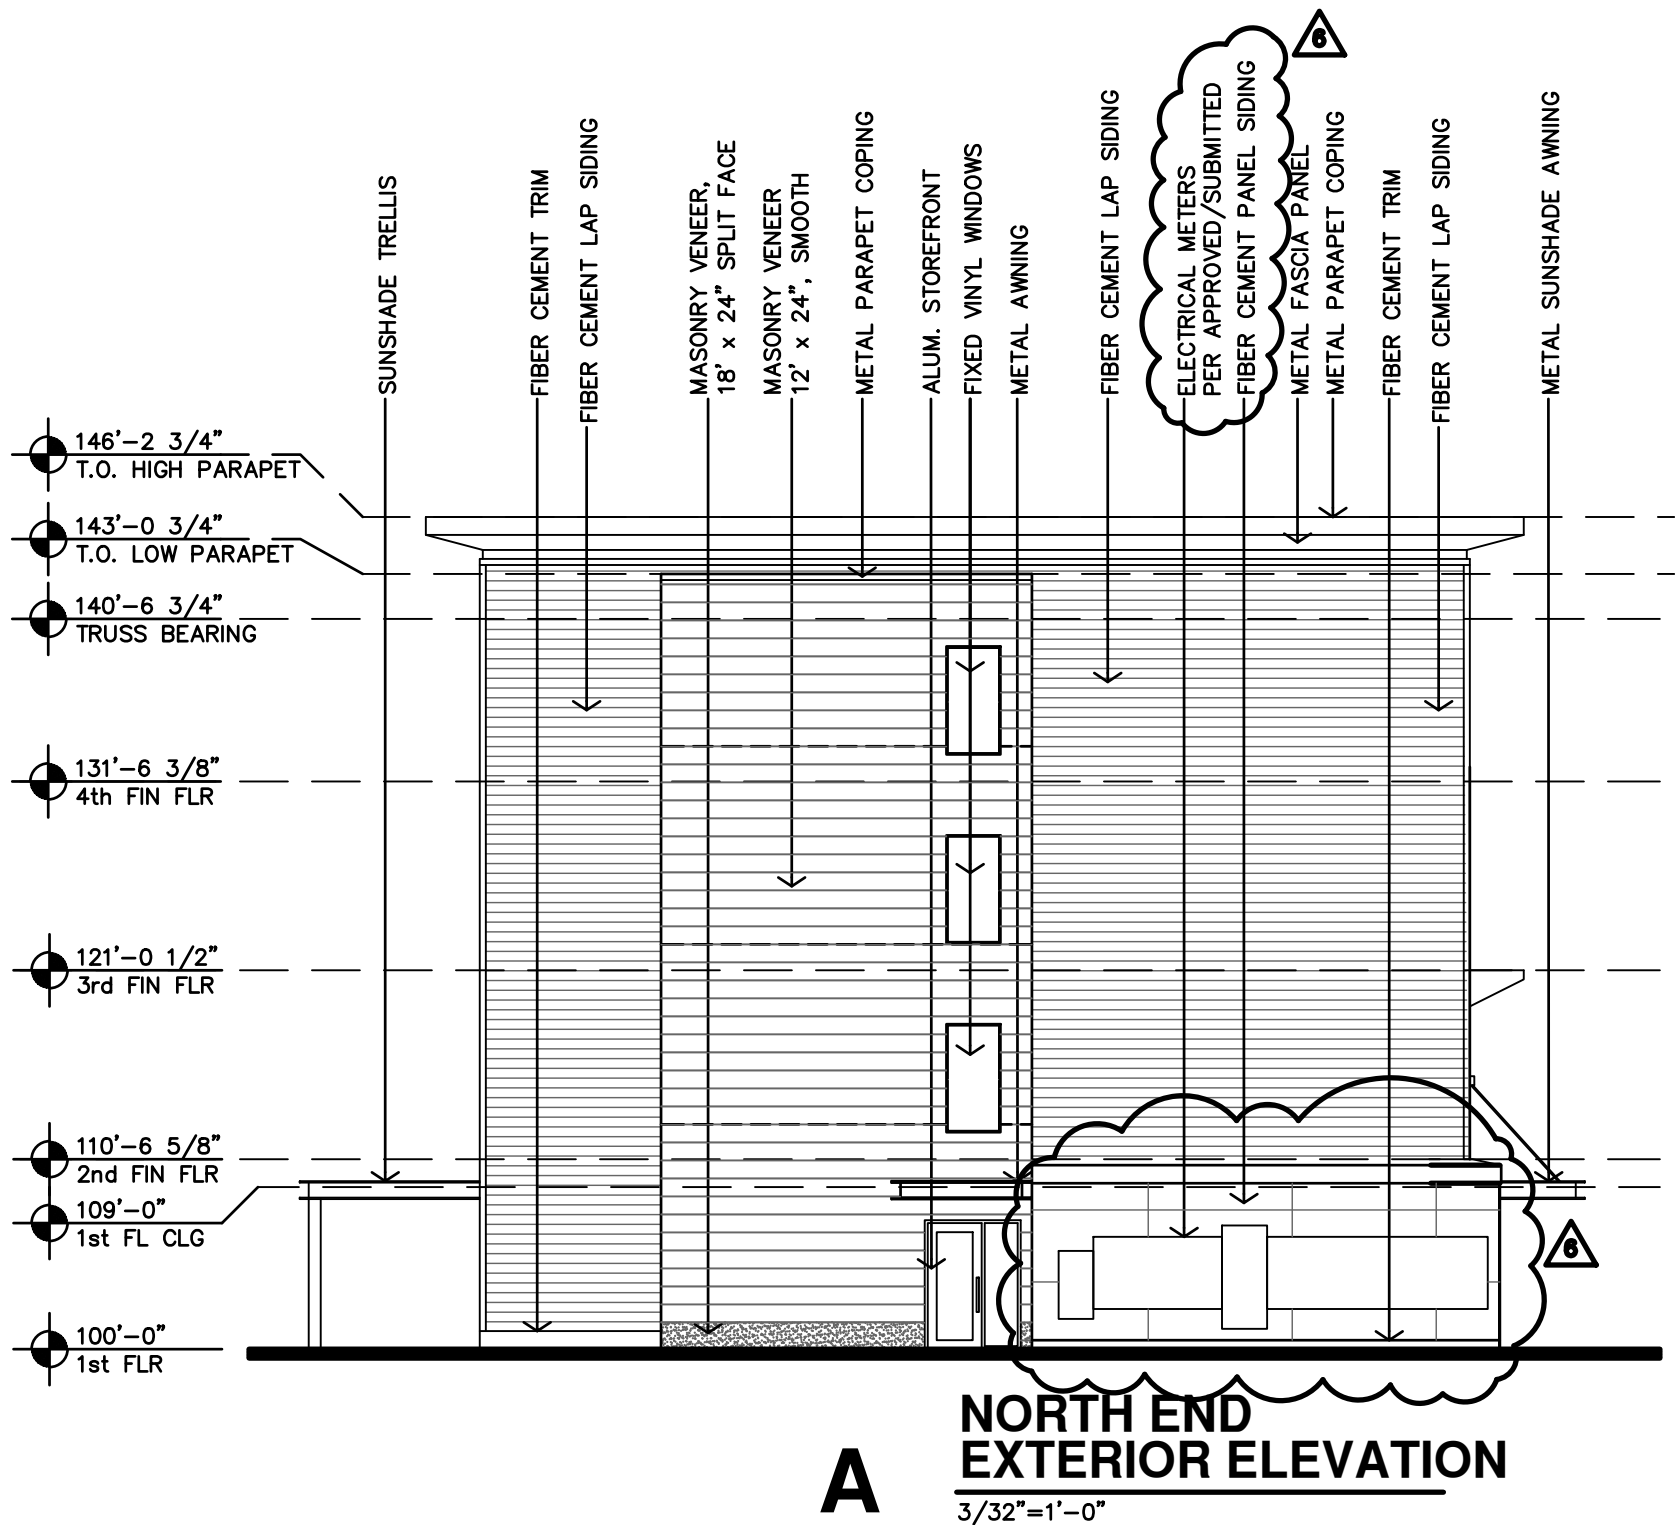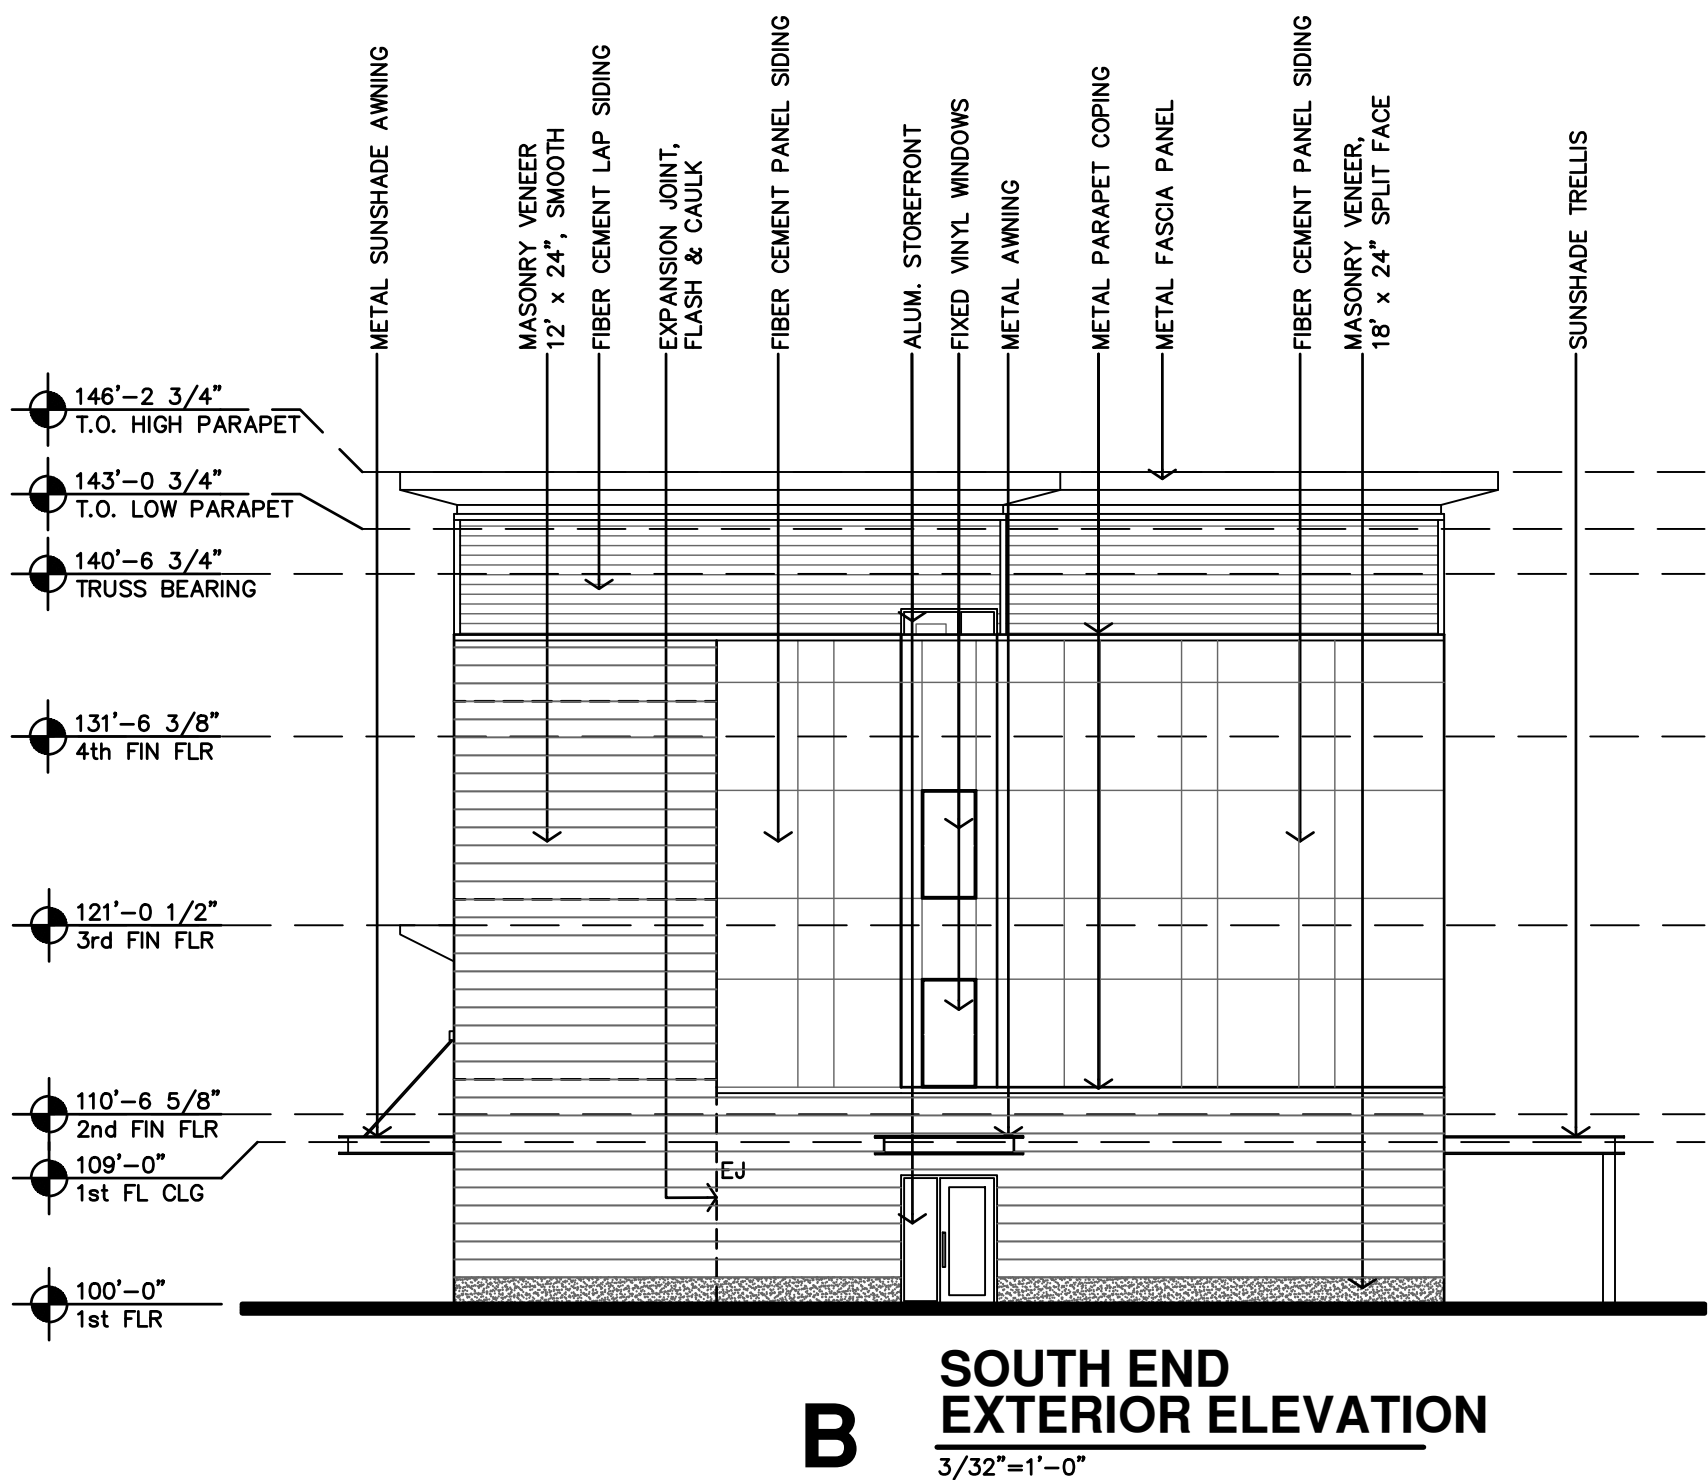

REVISION:
A ASI 6_5-15-2025

DATE: 1-3-2025
JOB: 24-3379
SHEET NO.: