



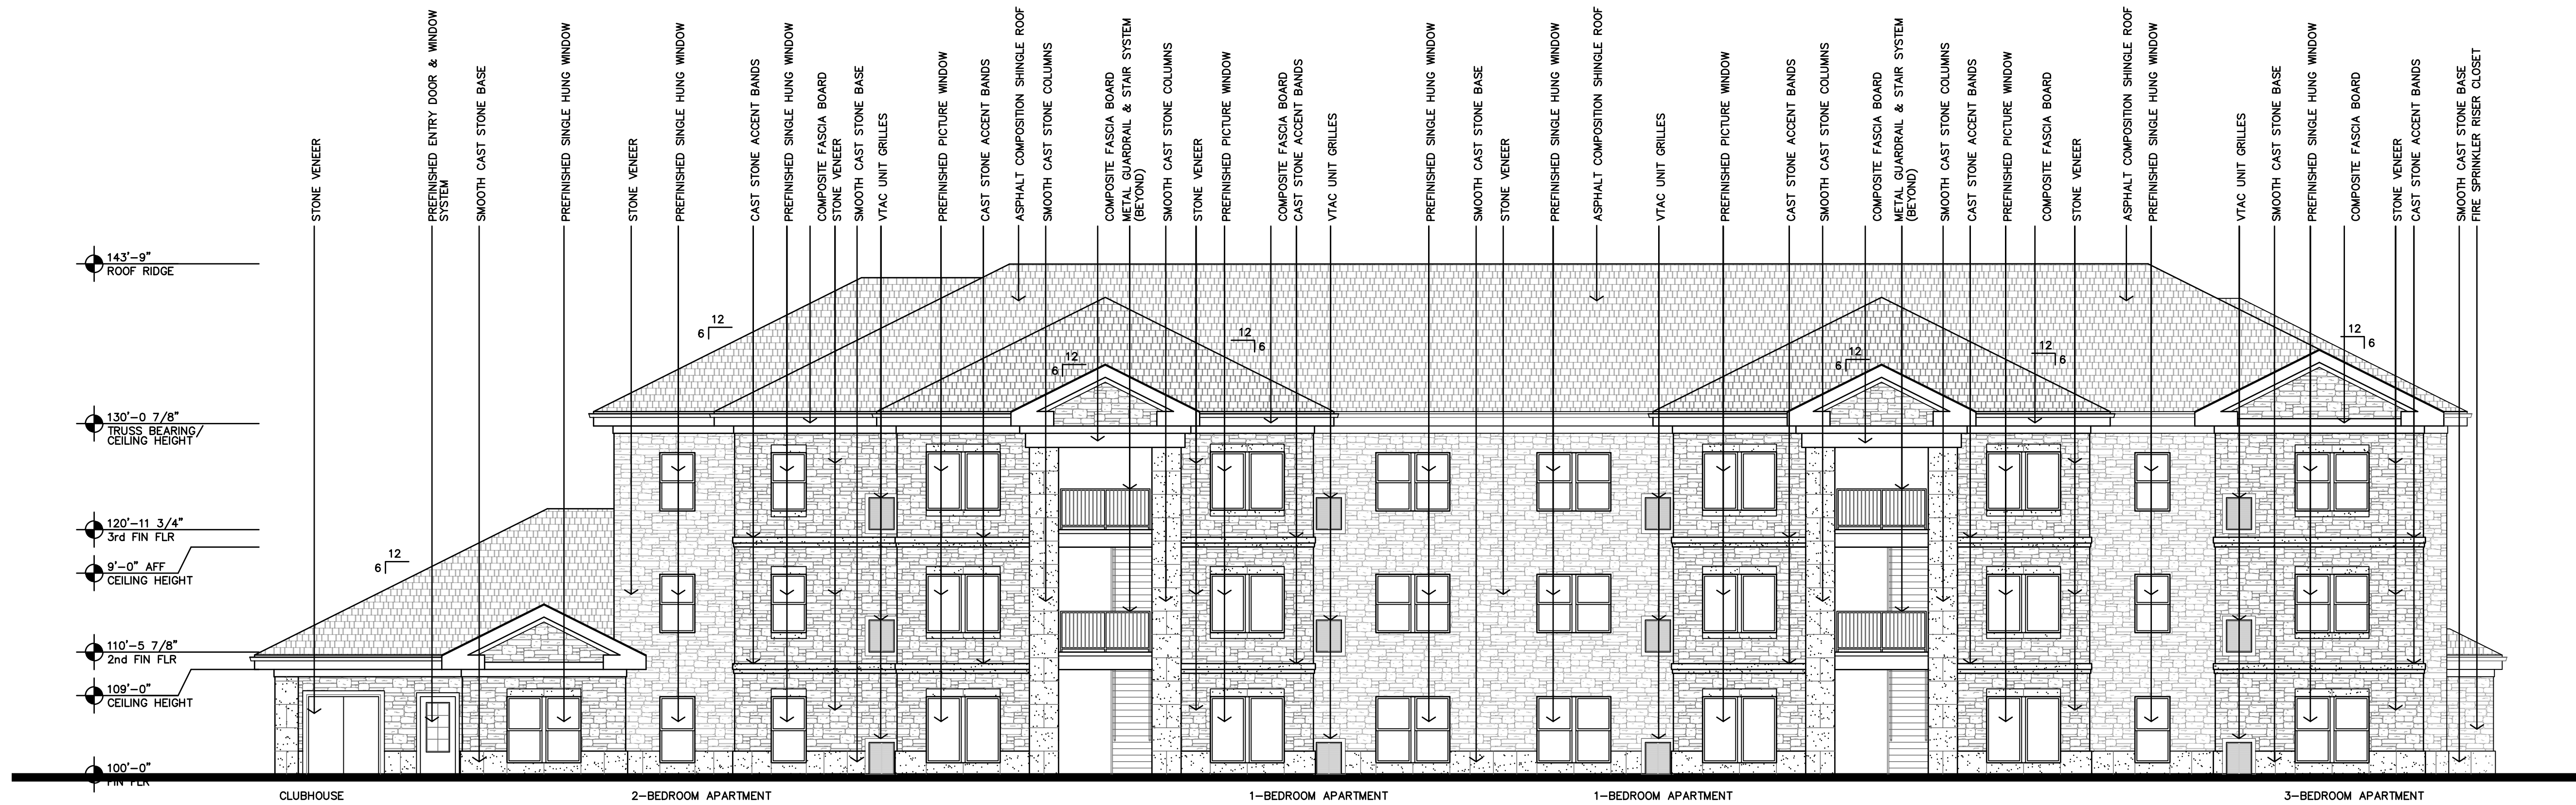

B BUILDING A
REAR ELEVATION
1/8"=1'-0"

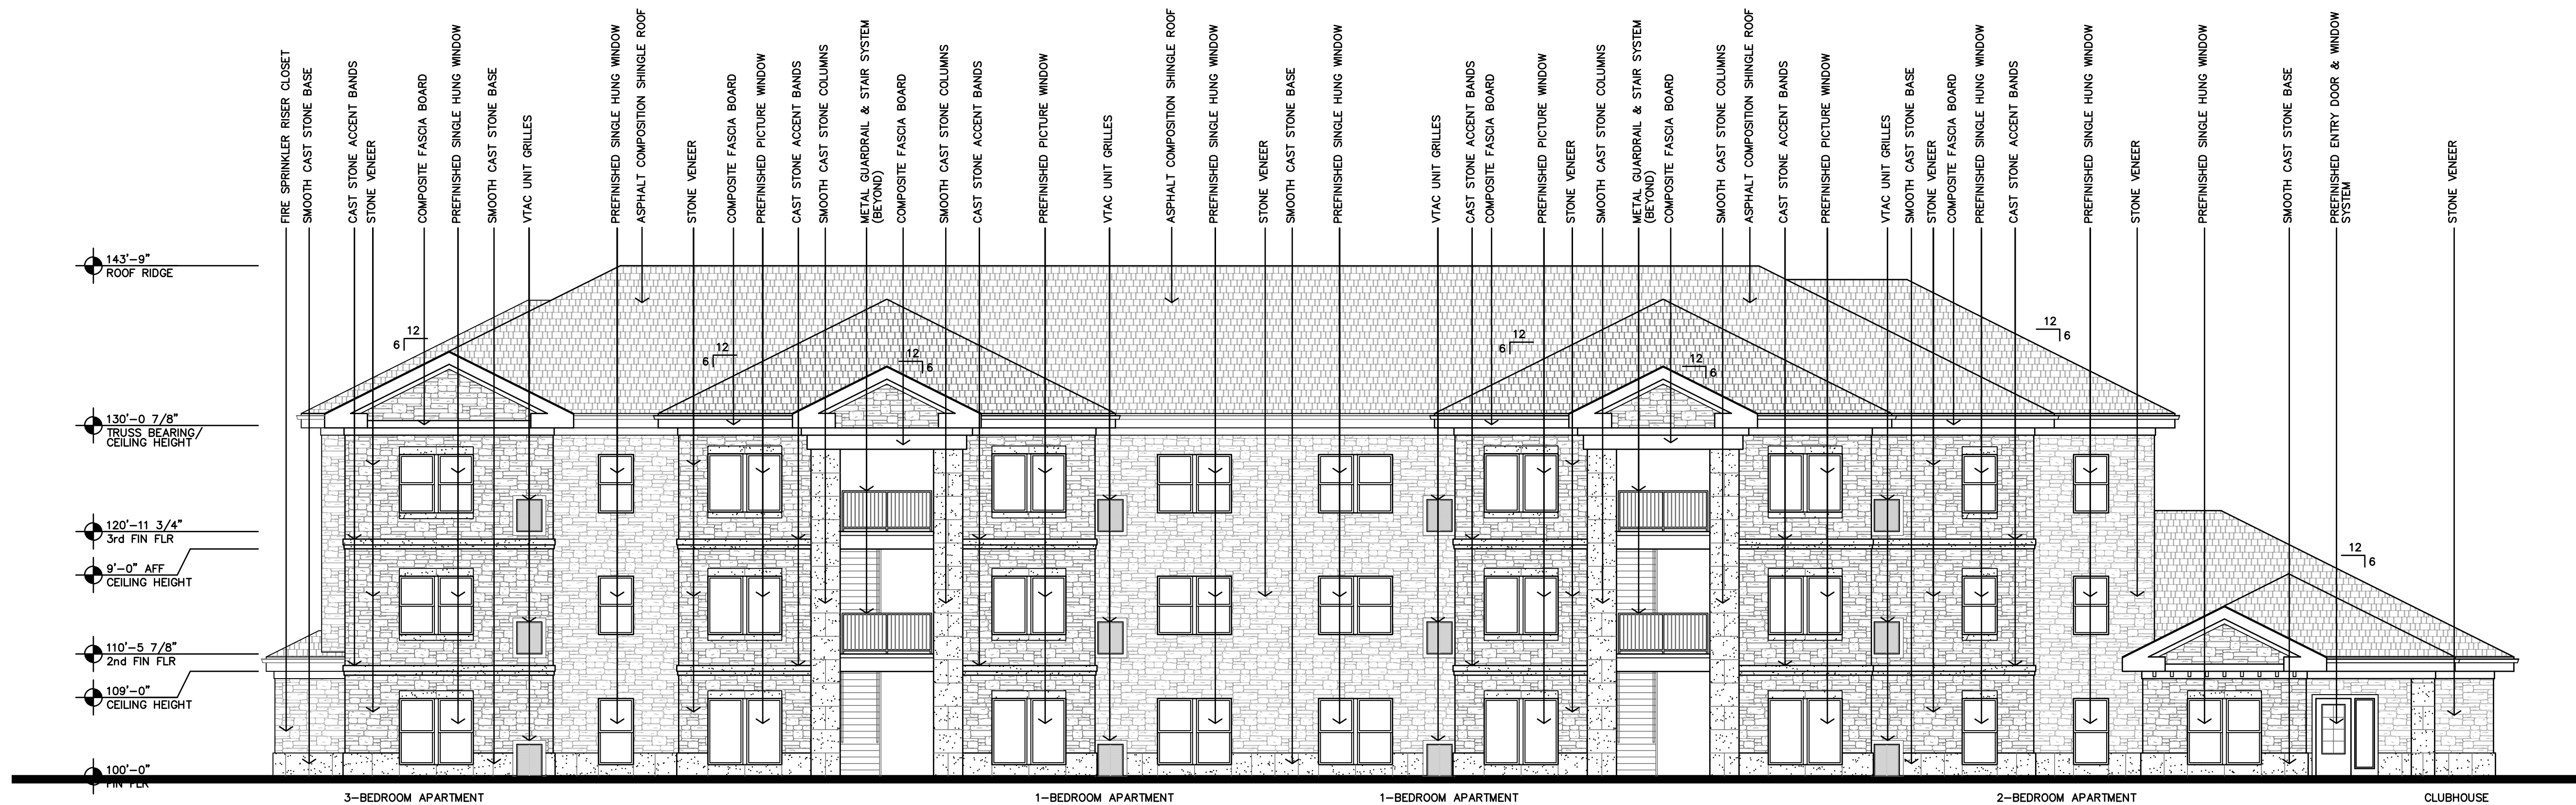

A BUILDING A
FRONT ELEVATION
1/8"=1'-0"

THE RESERVES AT COBALT CIRCLE
NEW APARTMENT COMPLEX
BROWNSVILLE,
TENNESSEE




REVISION:

DATE: 12-5-2024


JOB: 24-3446

SHEET NO.:

A3.1

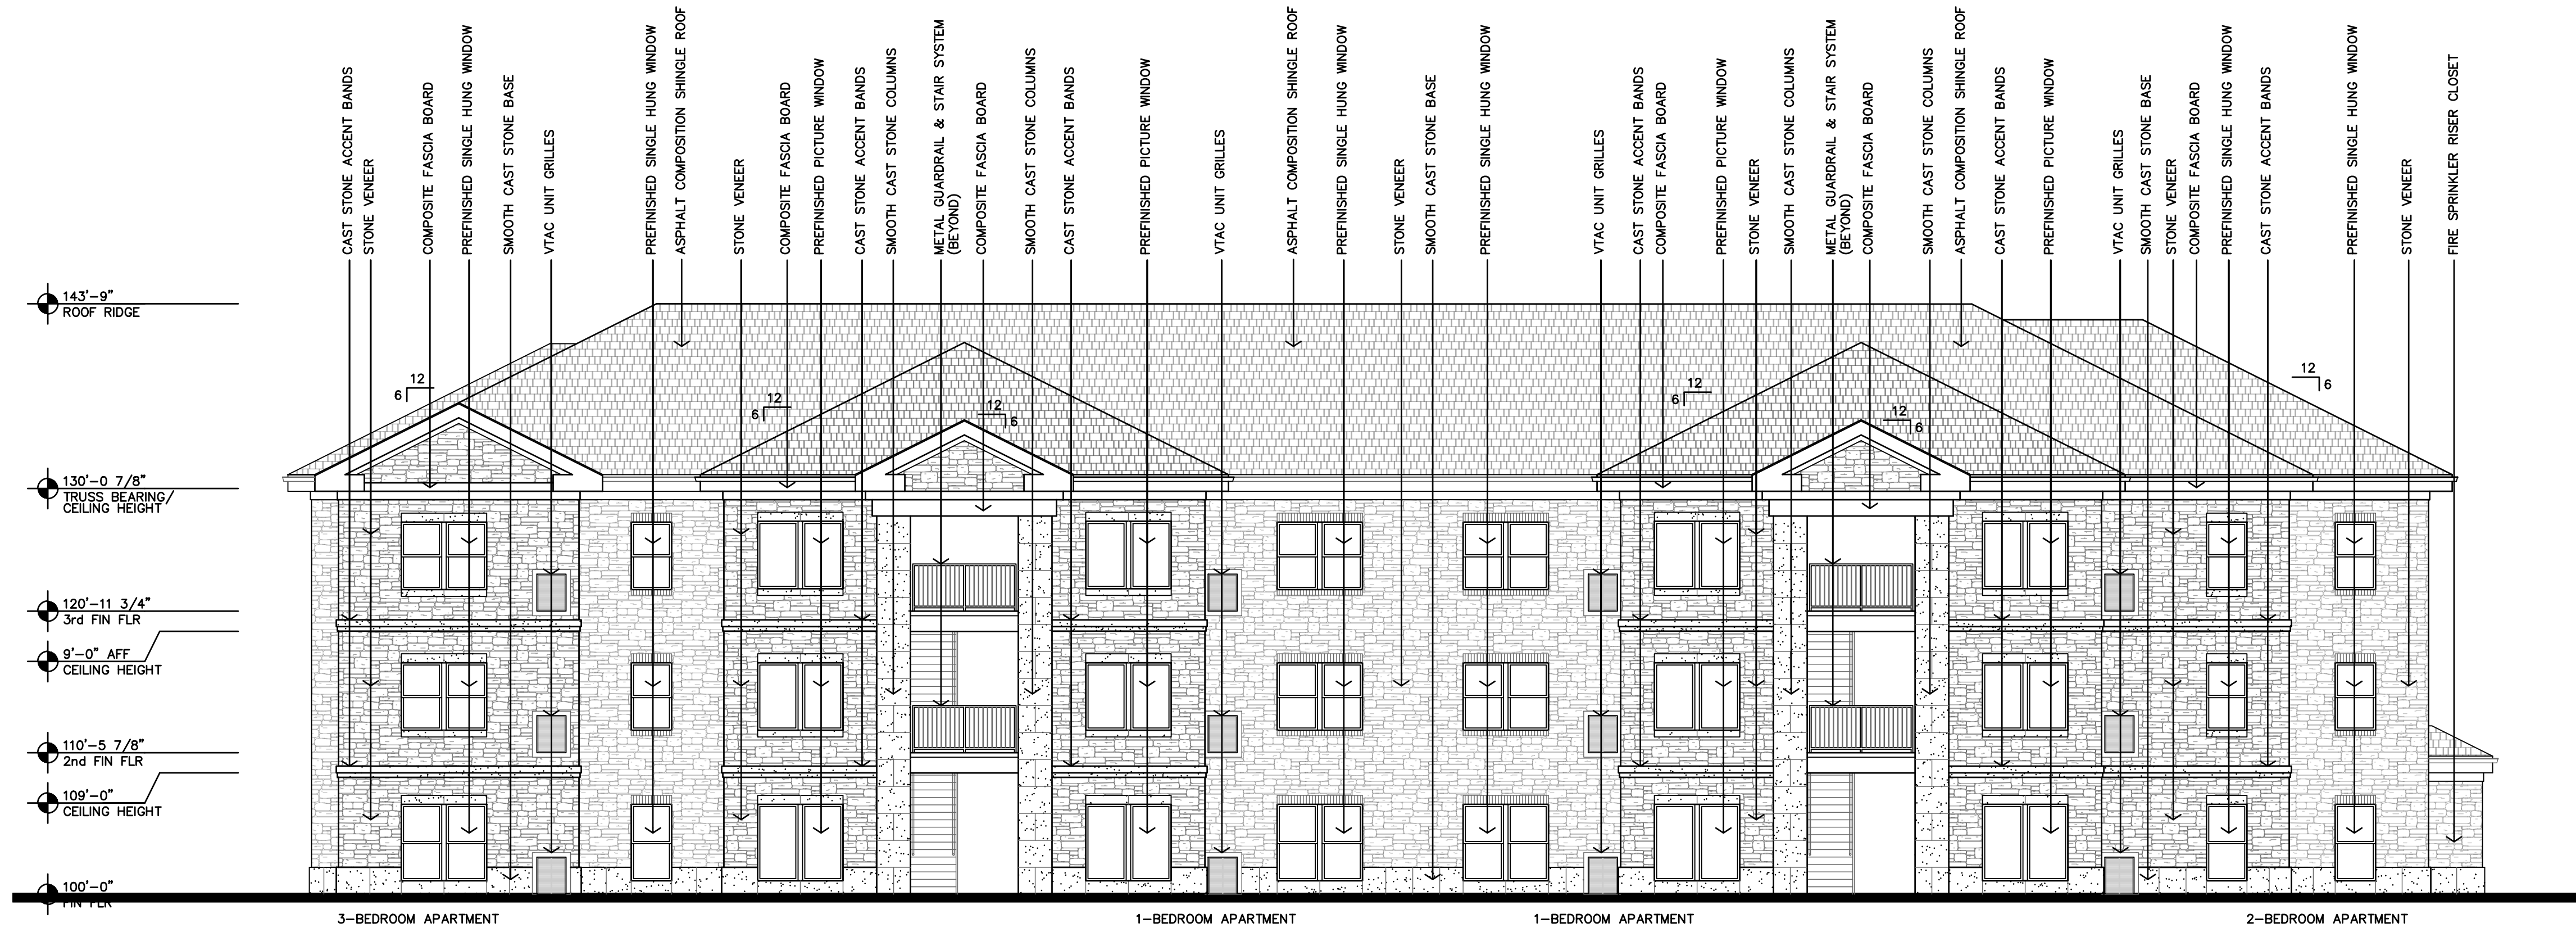

B
BUILDING B
FRONT ELEVATION
1/8"=1'-0"

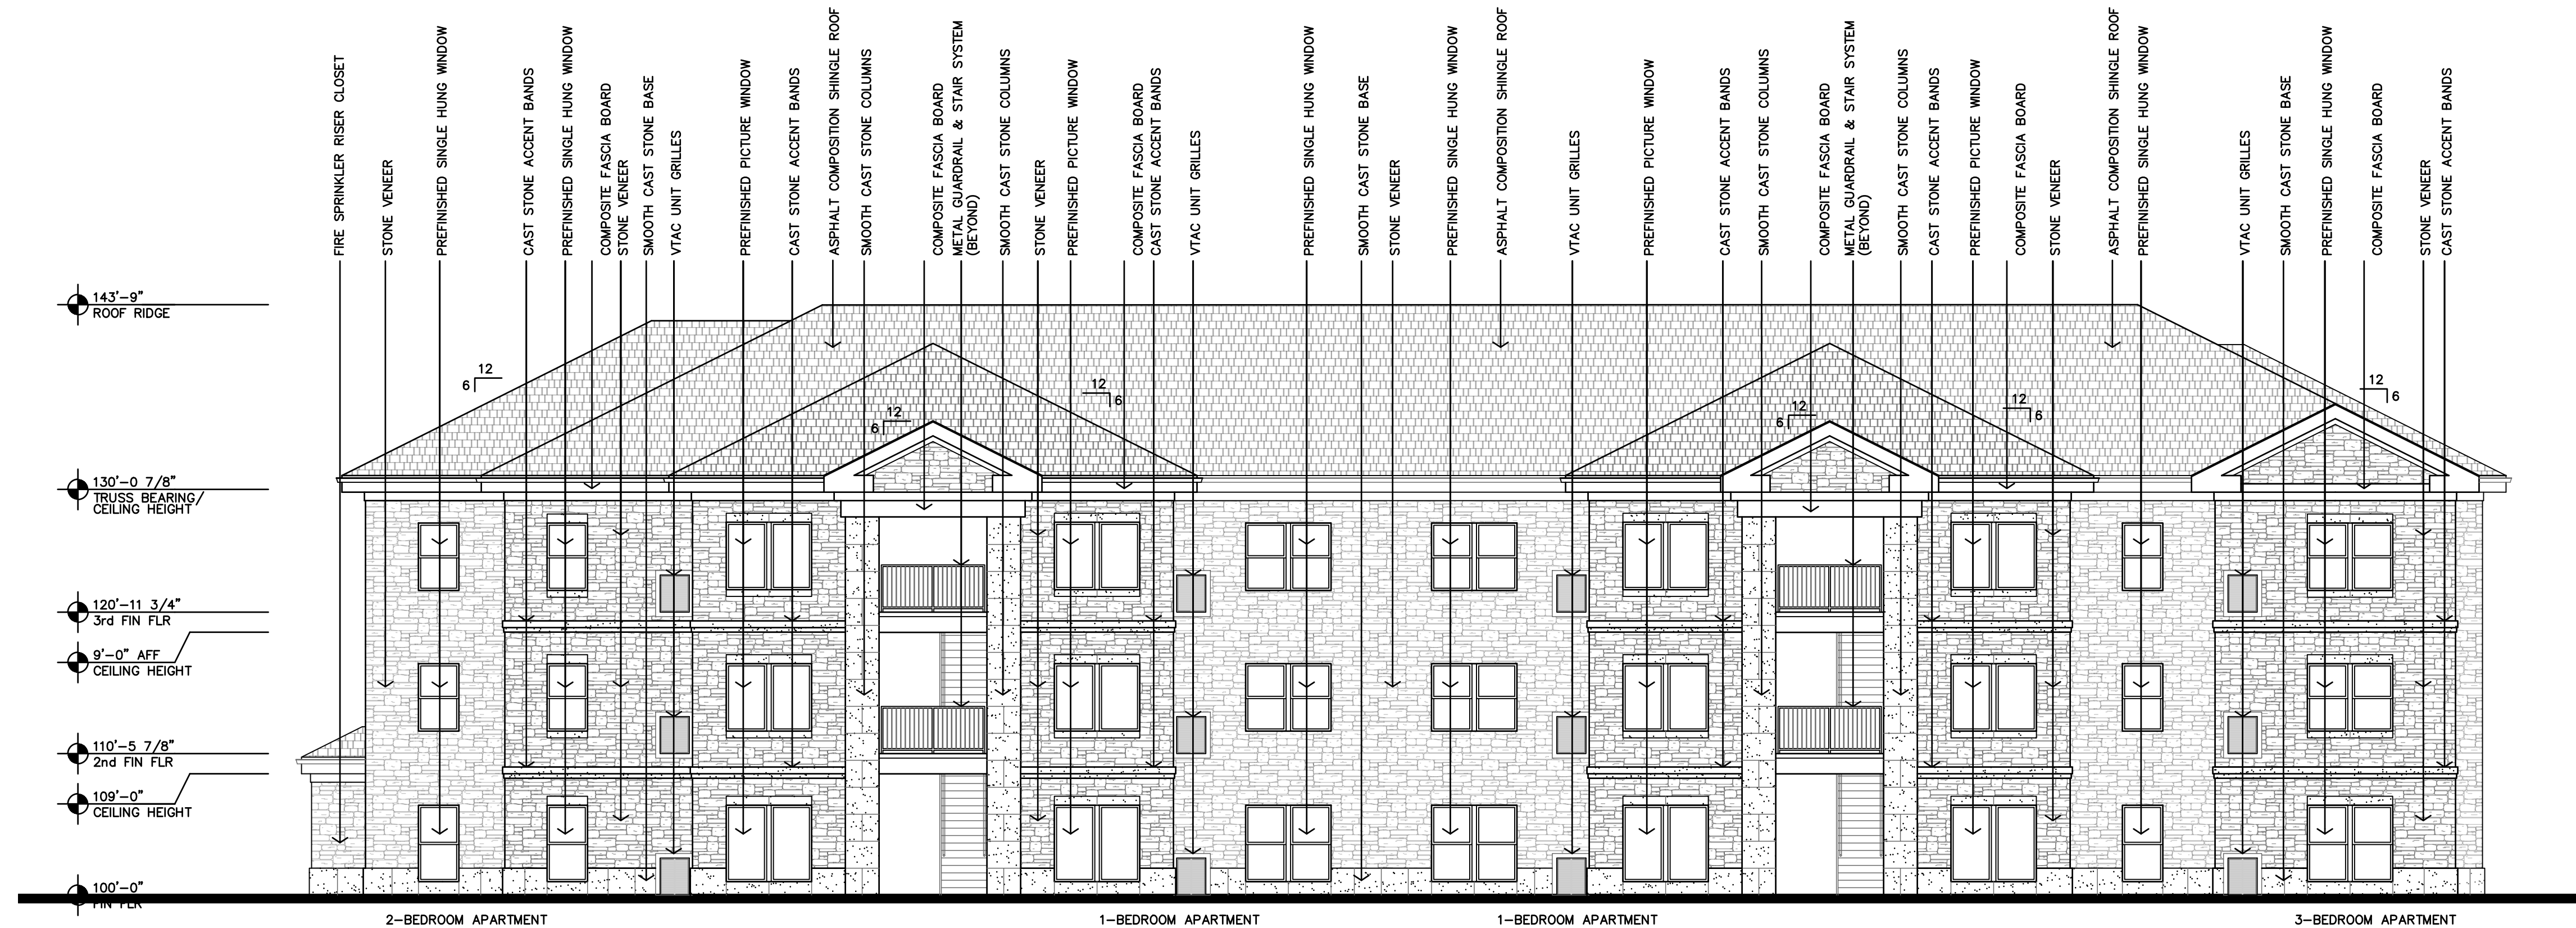

A
BUILDING B & C
FRONT ELEVATION
1/8"=1'-0"

THE RESERVES AT COBALT CIRCLE
NEW APARTMENT COMPLEX
BROWNSVILLE, TENNESSEE


PRELIMINARY
DRAWING
NOT FOR
CONSTRUCTION

REVISION:


DATE: 12-5-2024
JOB: 24-3446
SHEET NO.:

A3.2


JGR
JonesGillamRenz
730 N. Ninth
Salina, KS 67401
785.827.0386
jgr@jgrarchitects.com

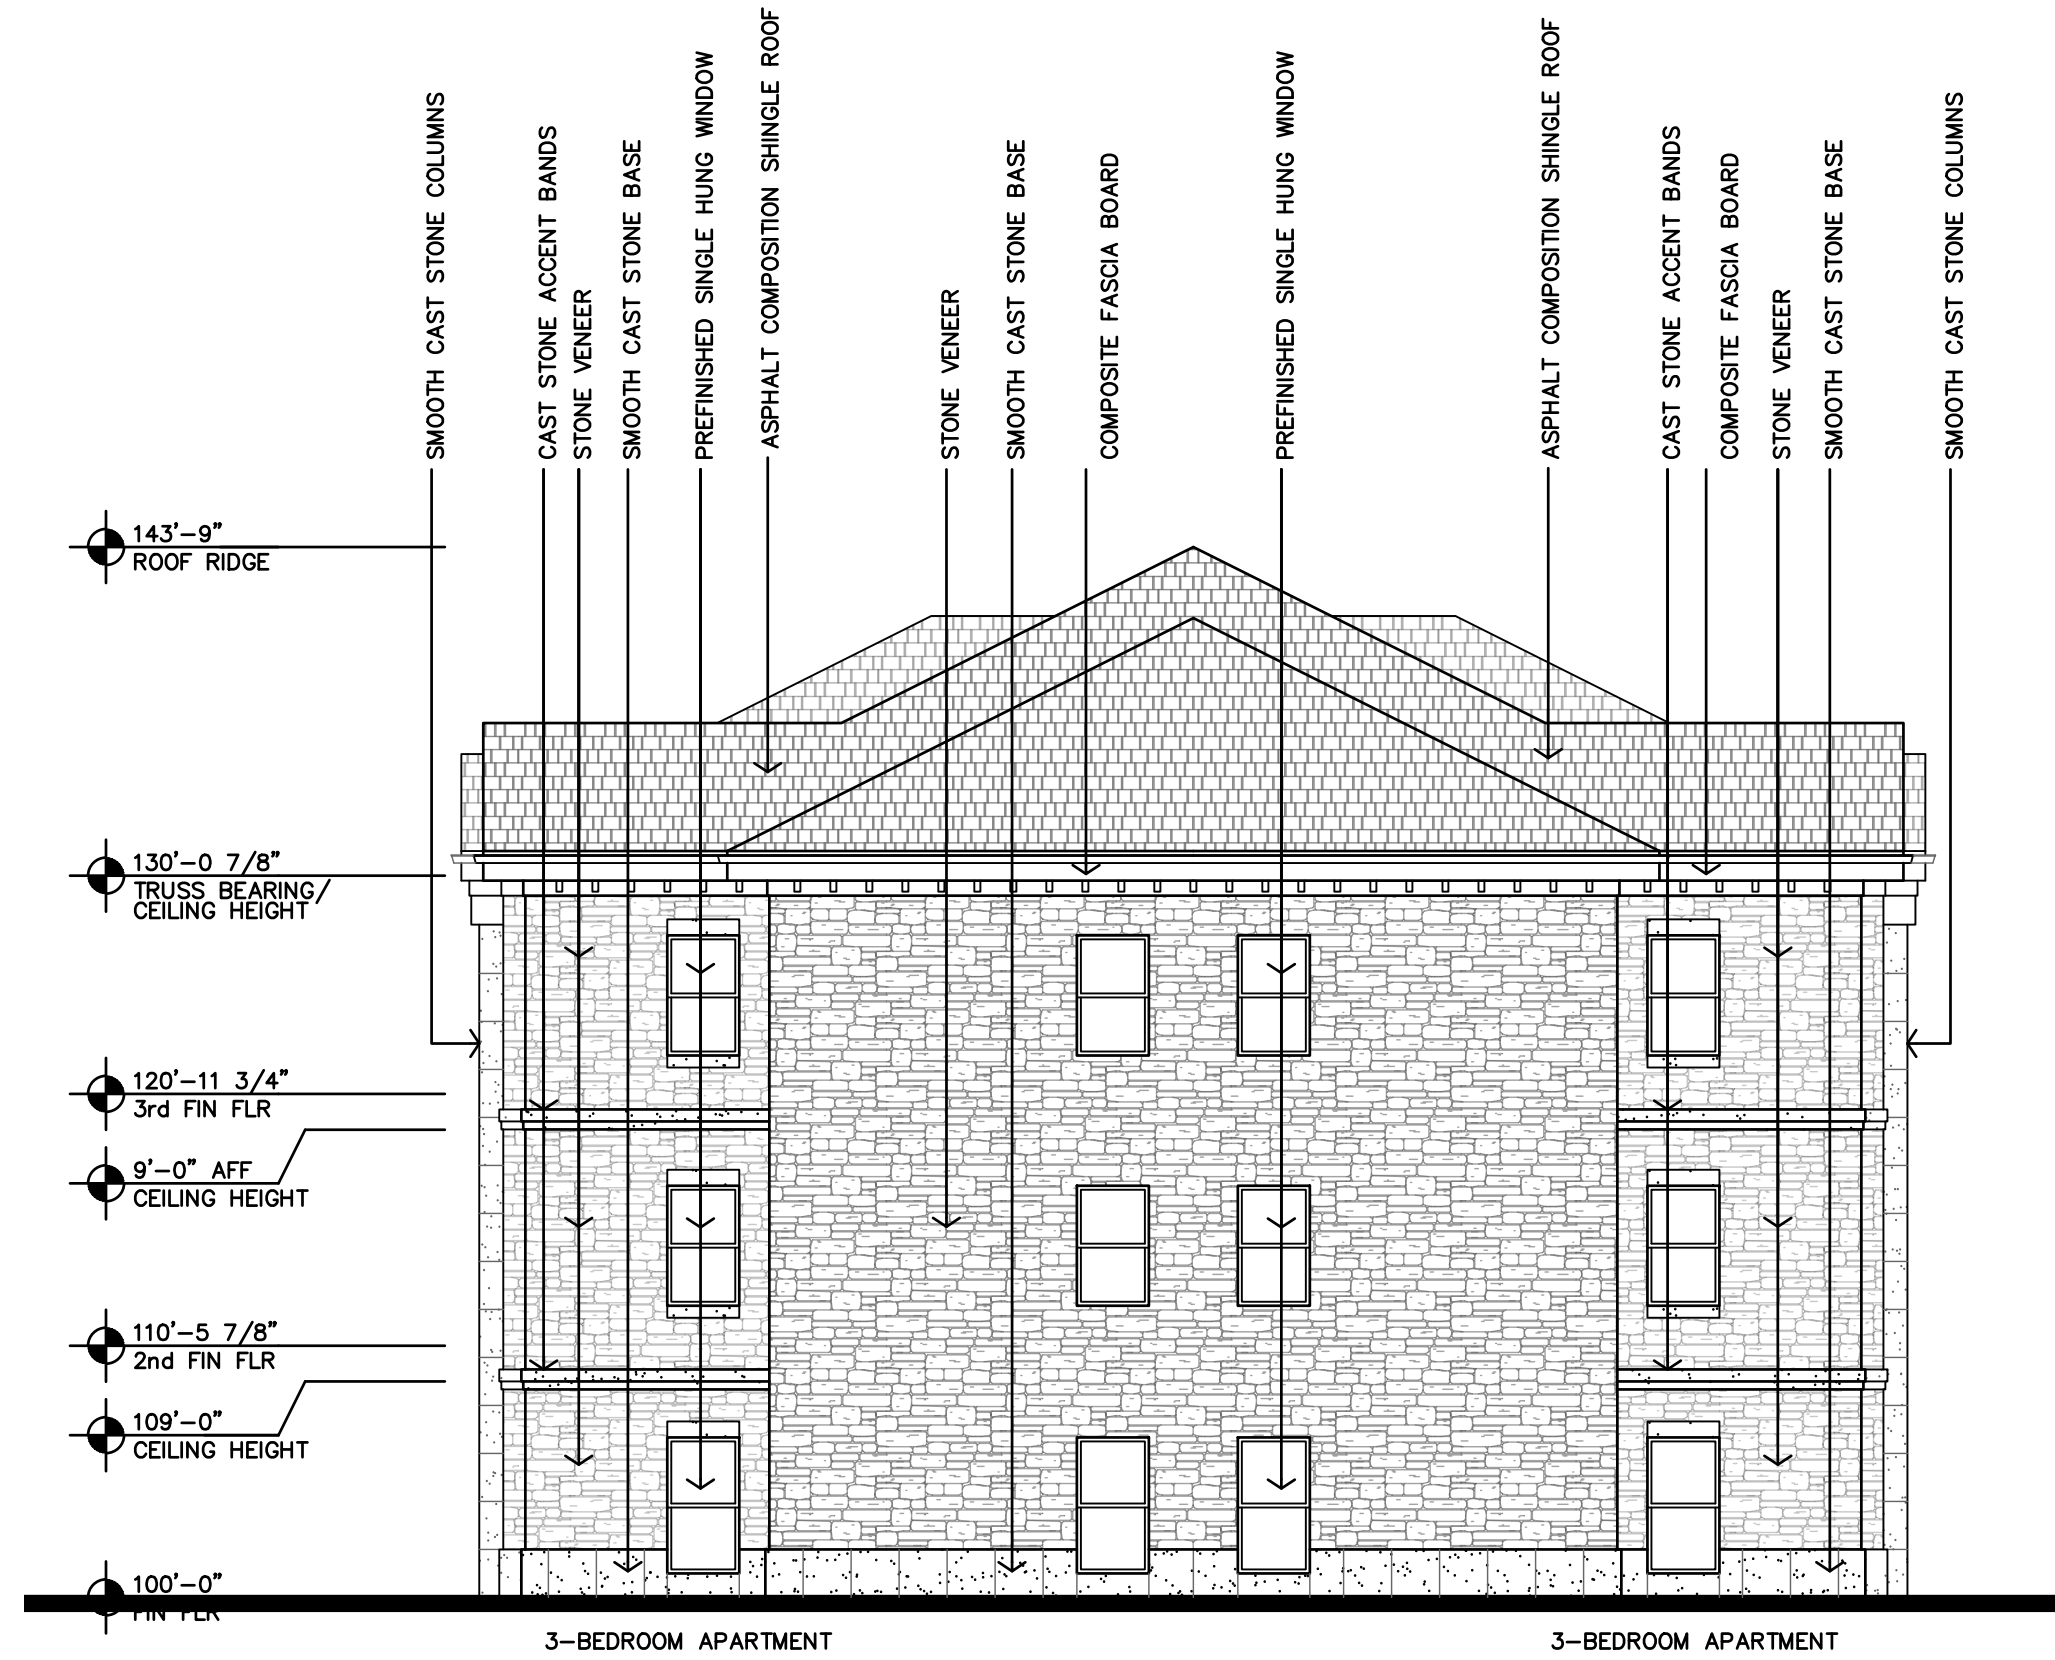


D
BUILDING B
SIDE ELEVATION
1/8"=1'-0"

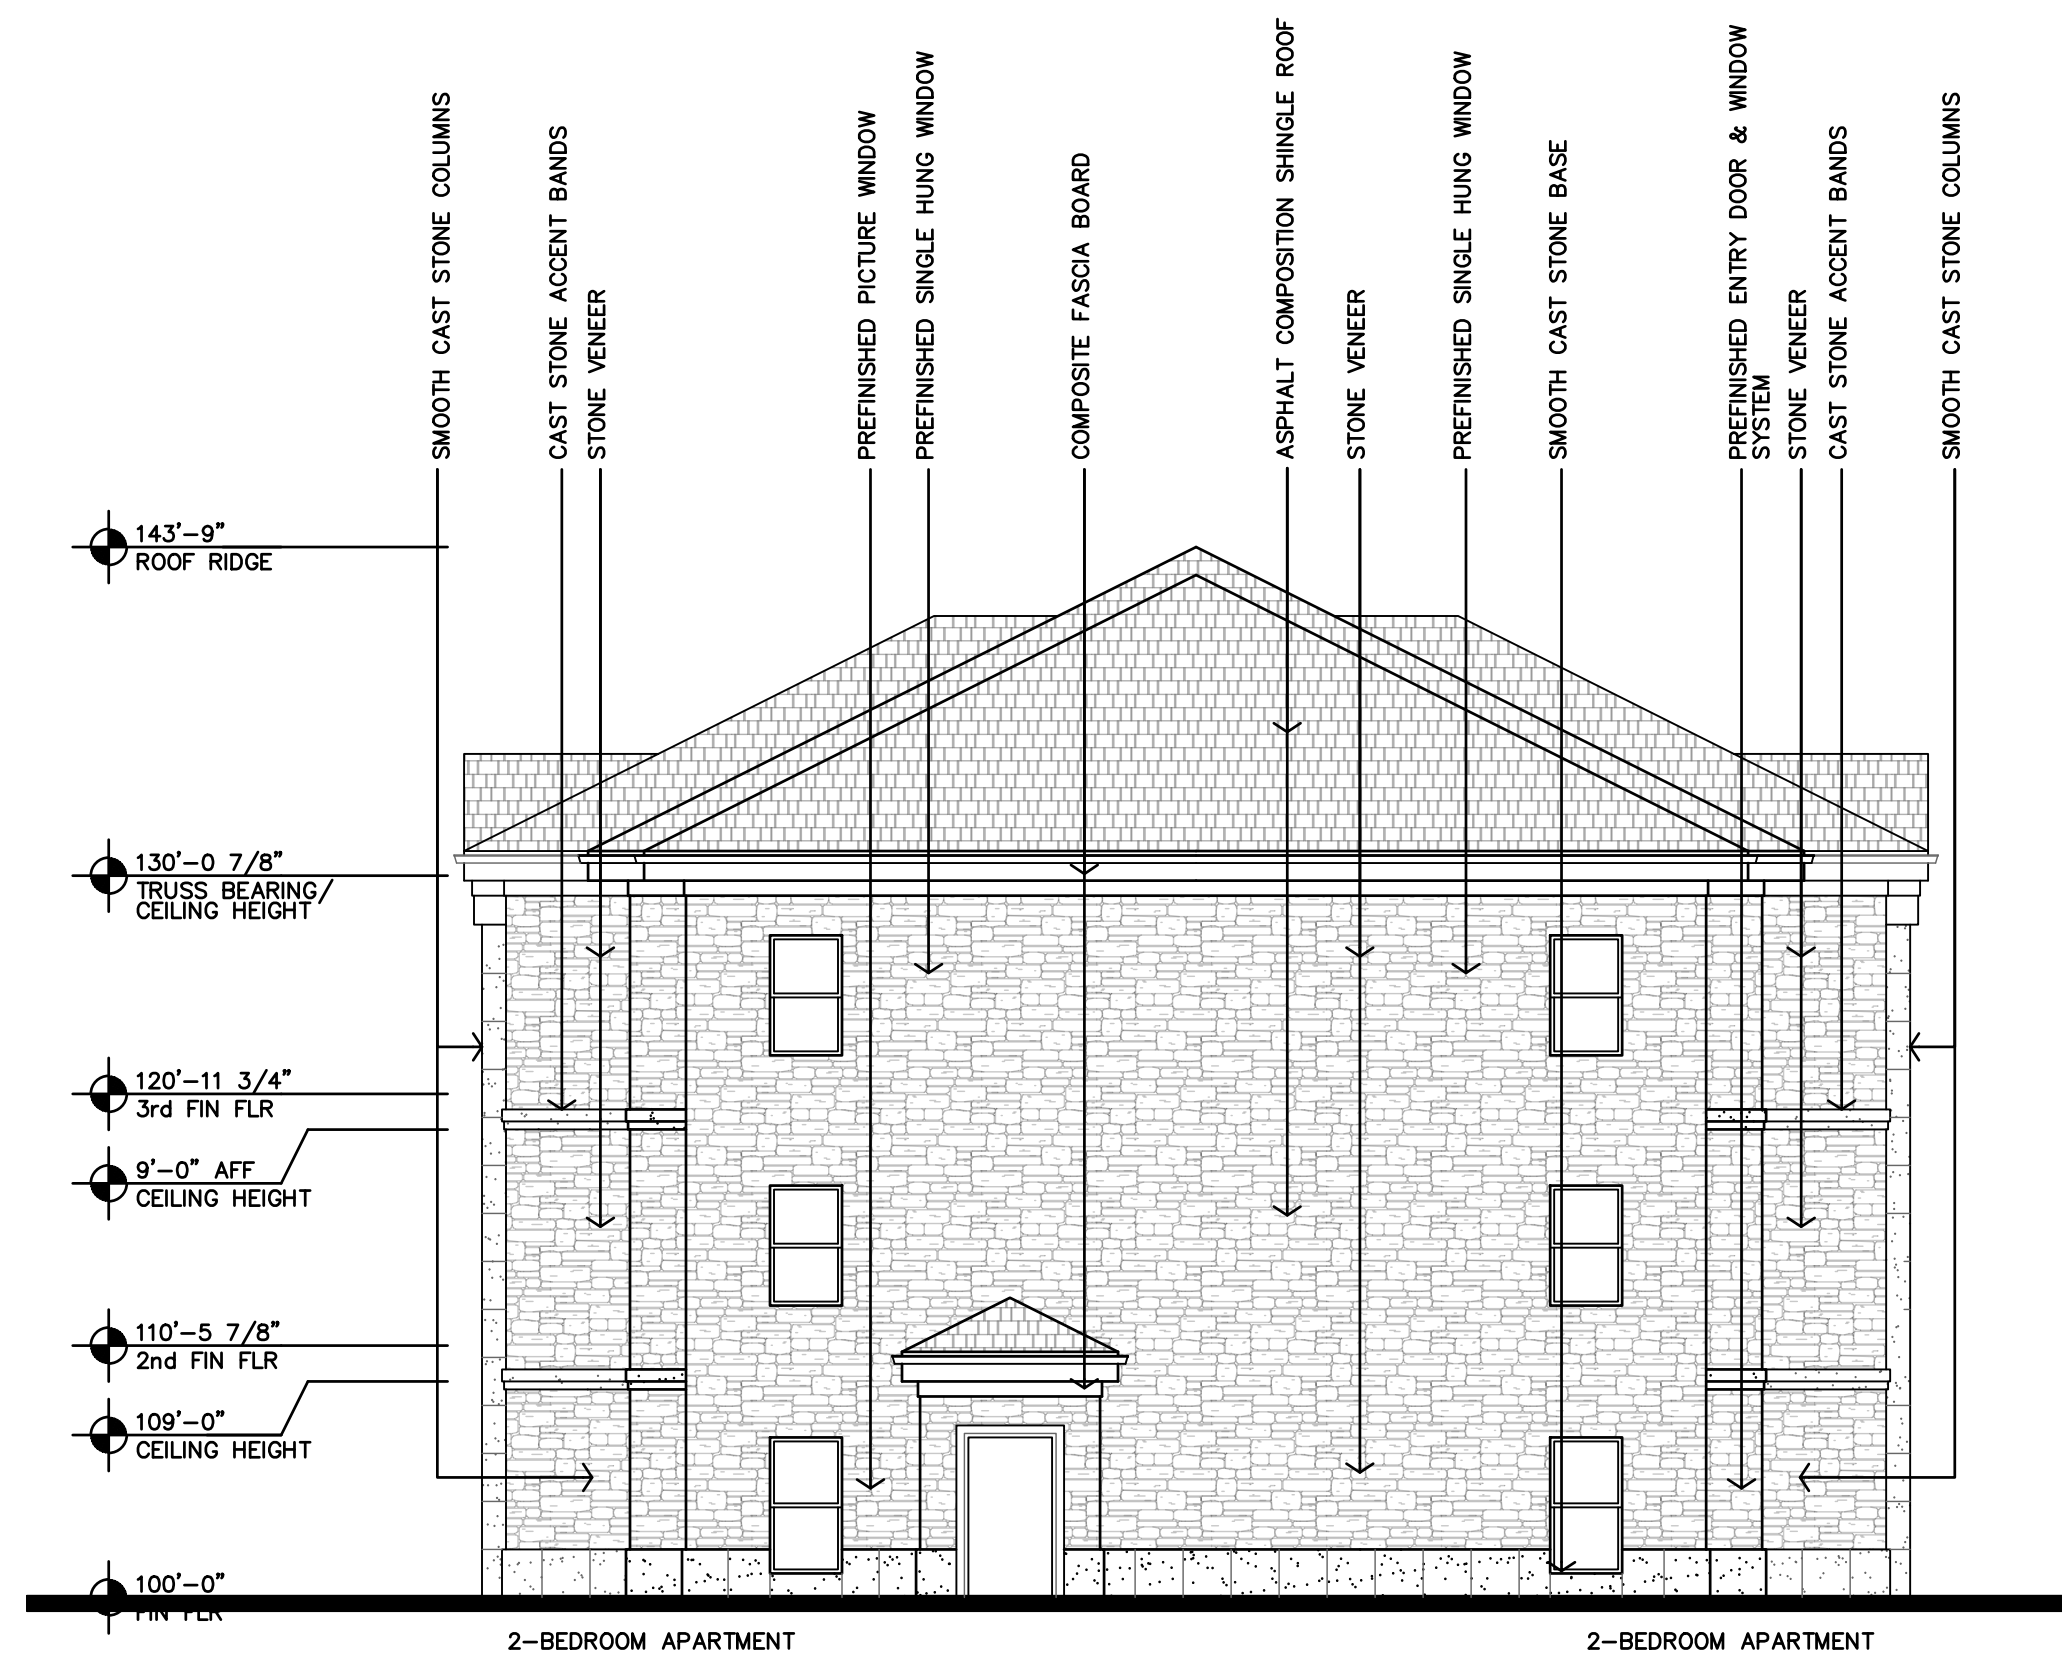

C
BUILDING B
SIDE ELEVATION
1/8"=1'-0"

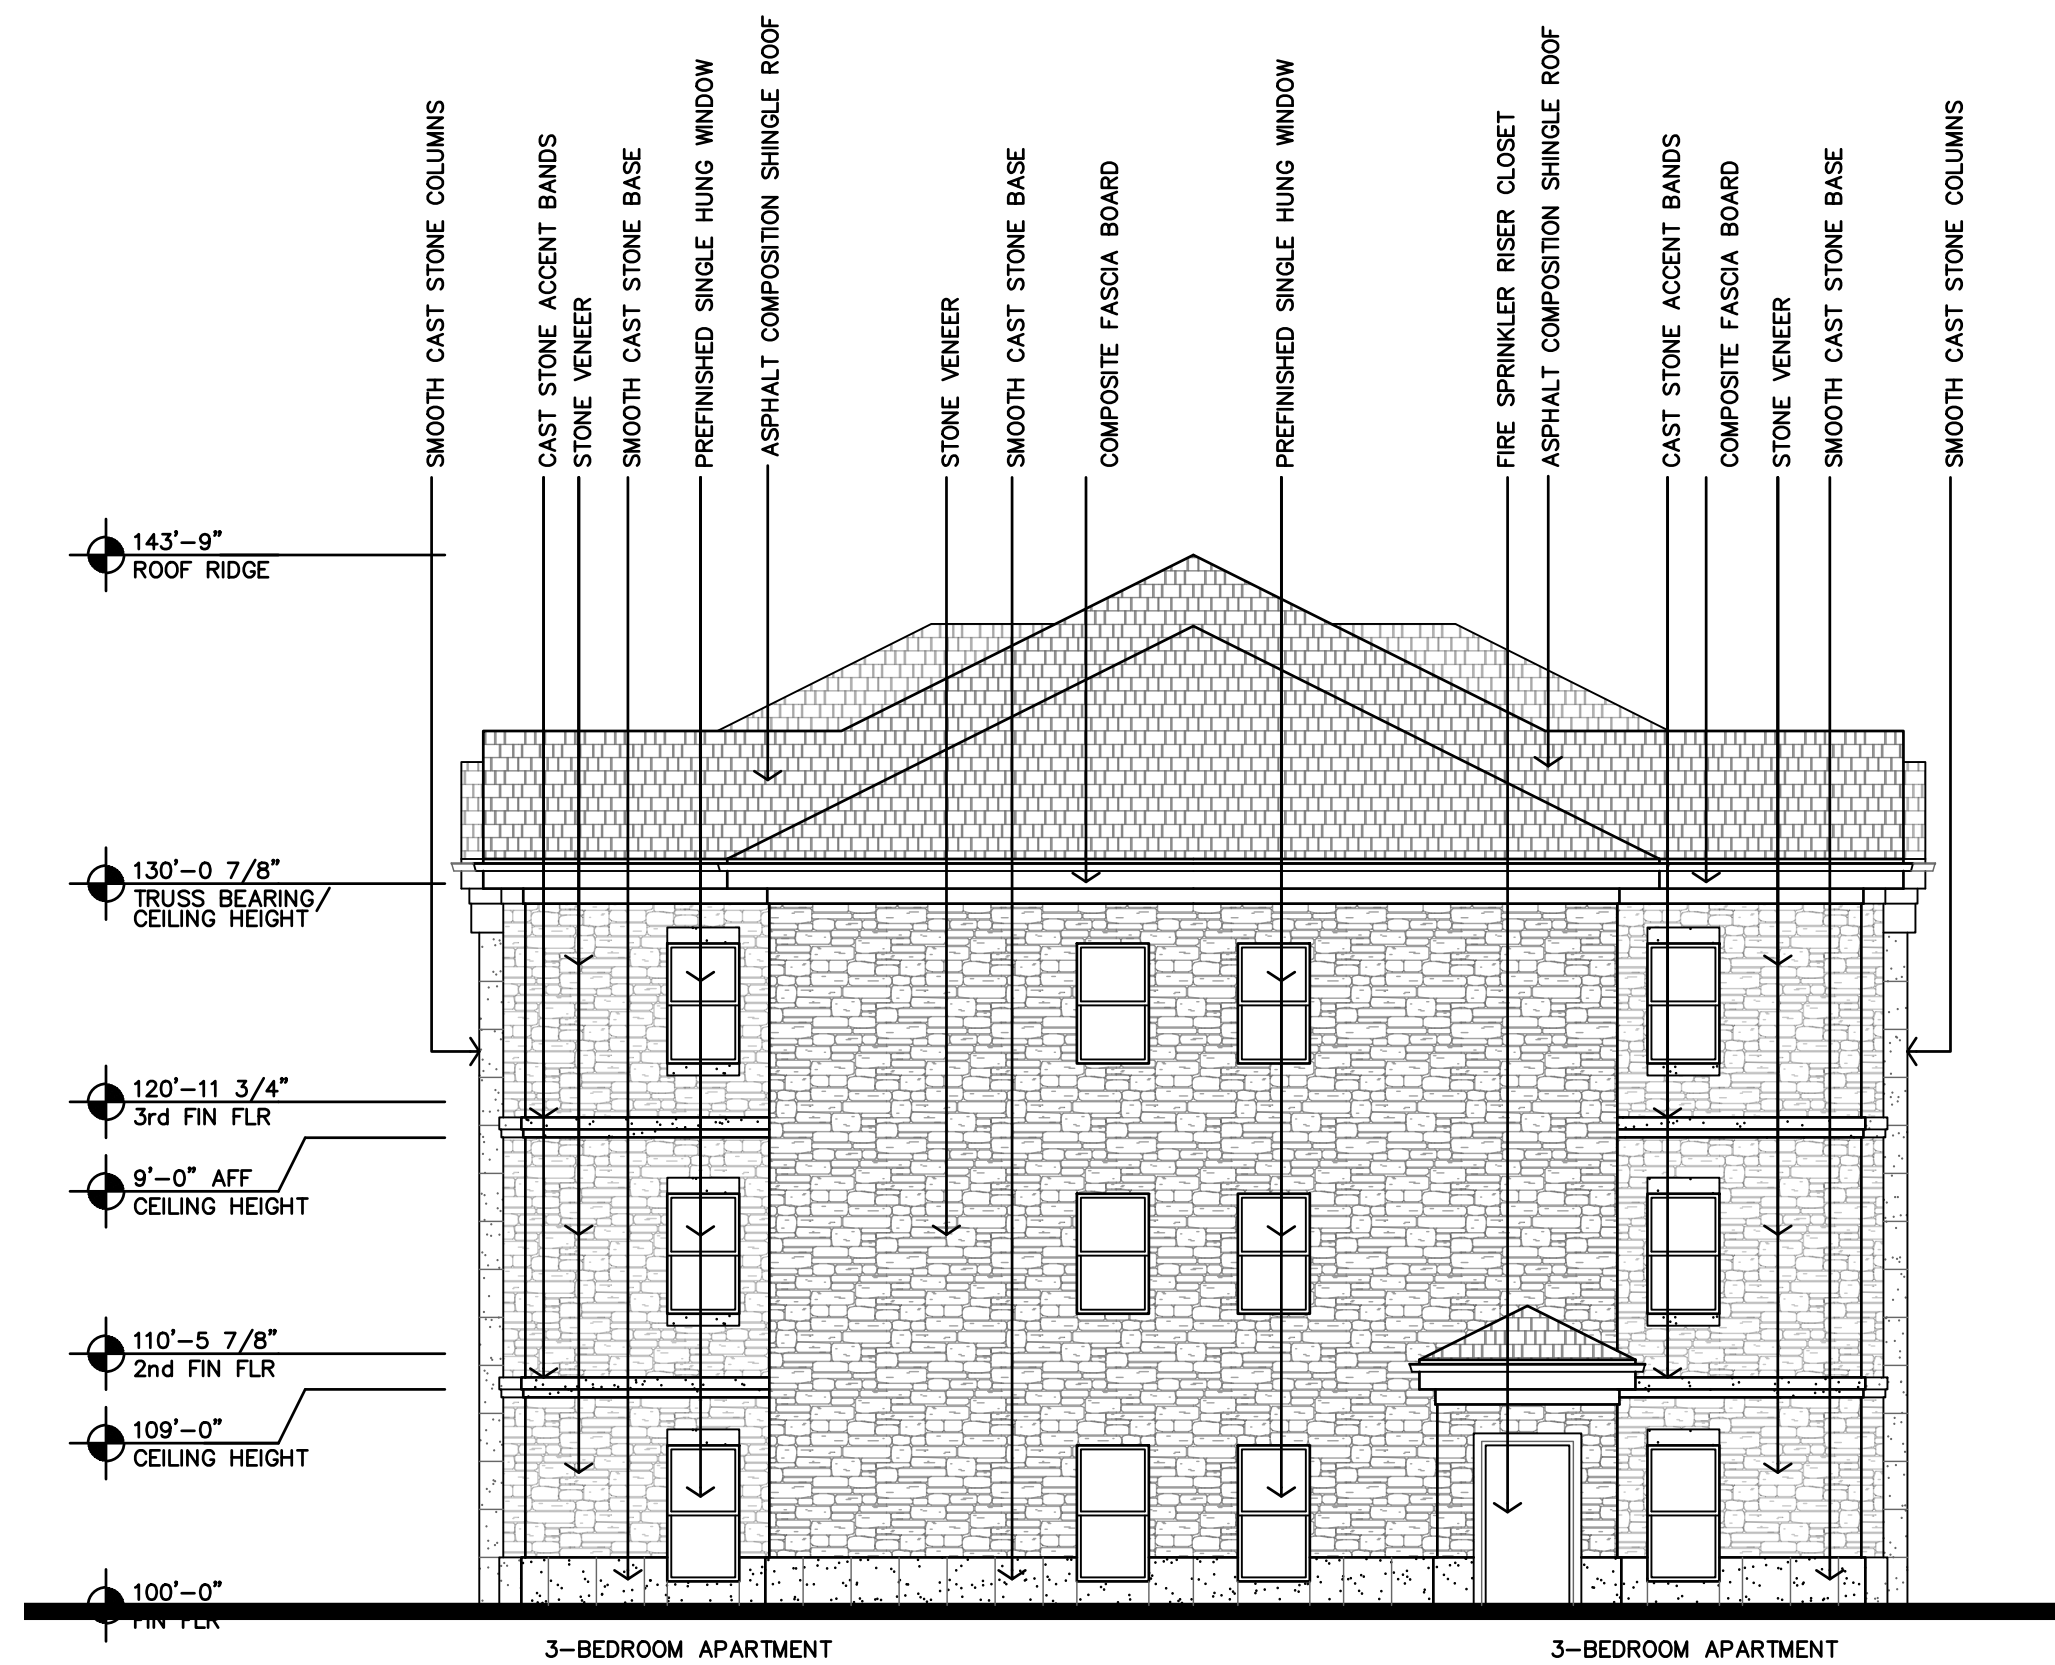

B
BUILDING A
SIDE ELEVATION
1/8"=1'-0"

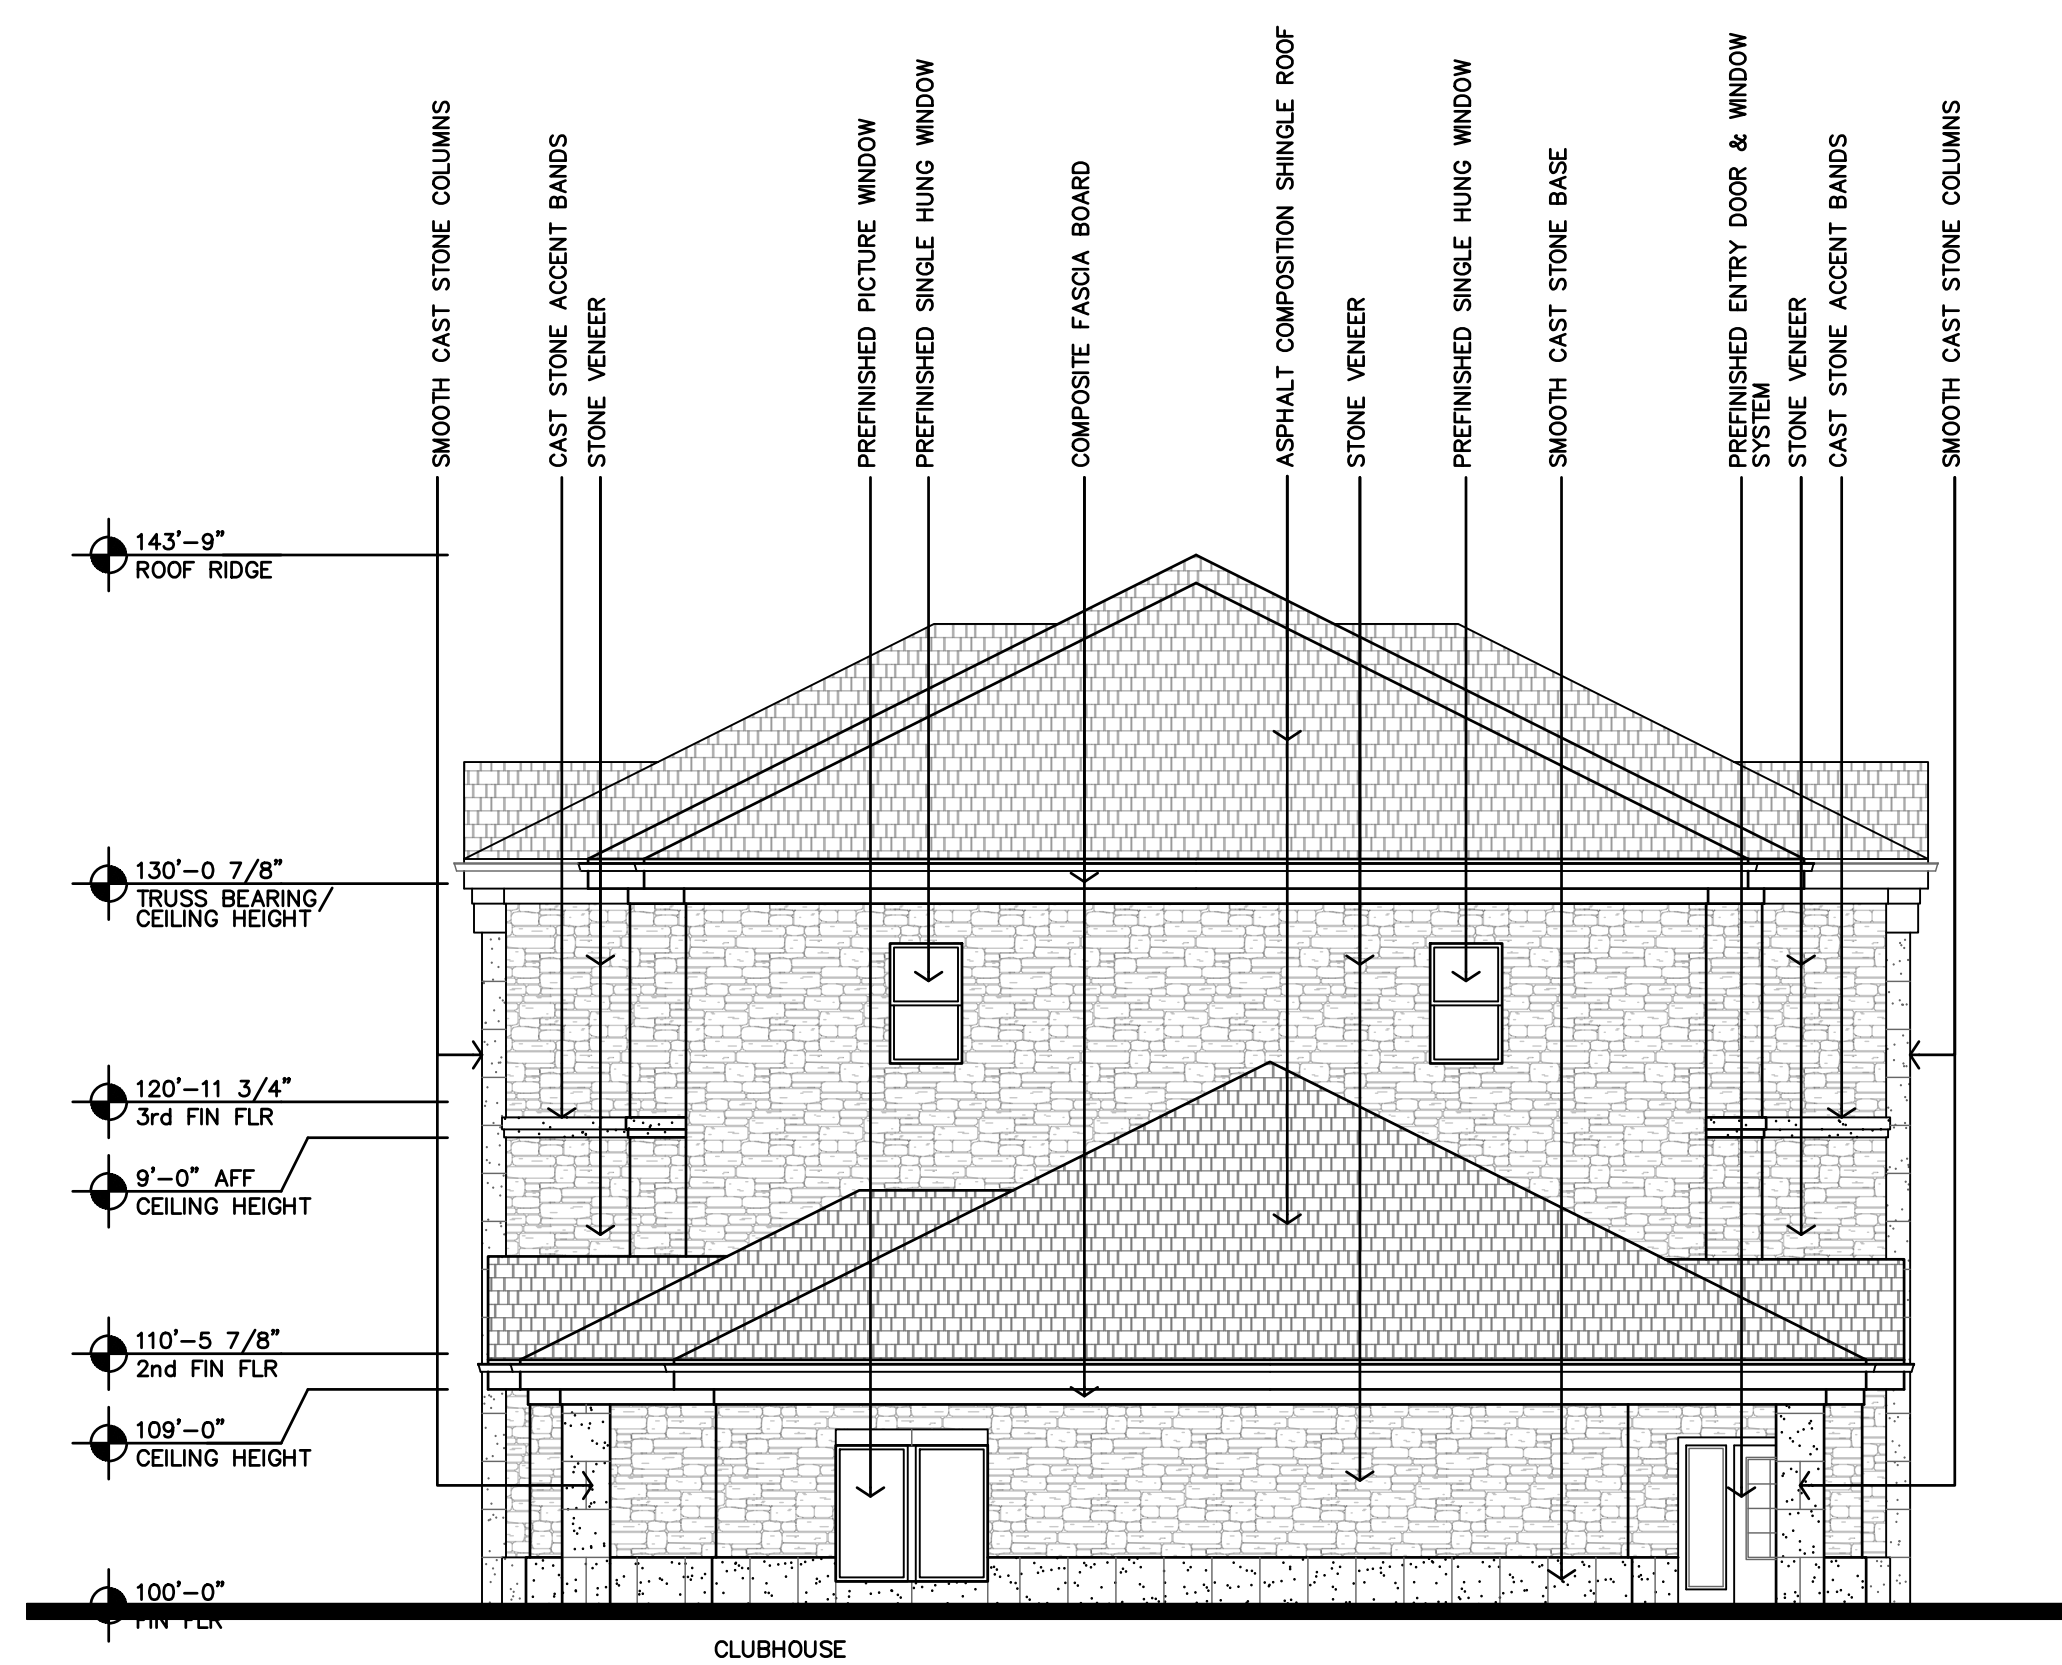

A
BUILDING A
CLUBHOUSE ELEVATION
1/8"=1'-0"



REVISION:

DATE: 12-5-2024


JOB: 24-3446

SHEET NO.:


A3.2

THE RESERVES AT COBALT CIRCLE
NEW APARTMENT COMPLEX
BROWNSVILLE, TENNESSEE

JGR JonesGillamRenz
1881 Main Street, Suite 301
Kansas City, MO 64108
730 N. Ninth
Salina, KS 67401
785.827.0386
jgr@jgarchitects.com

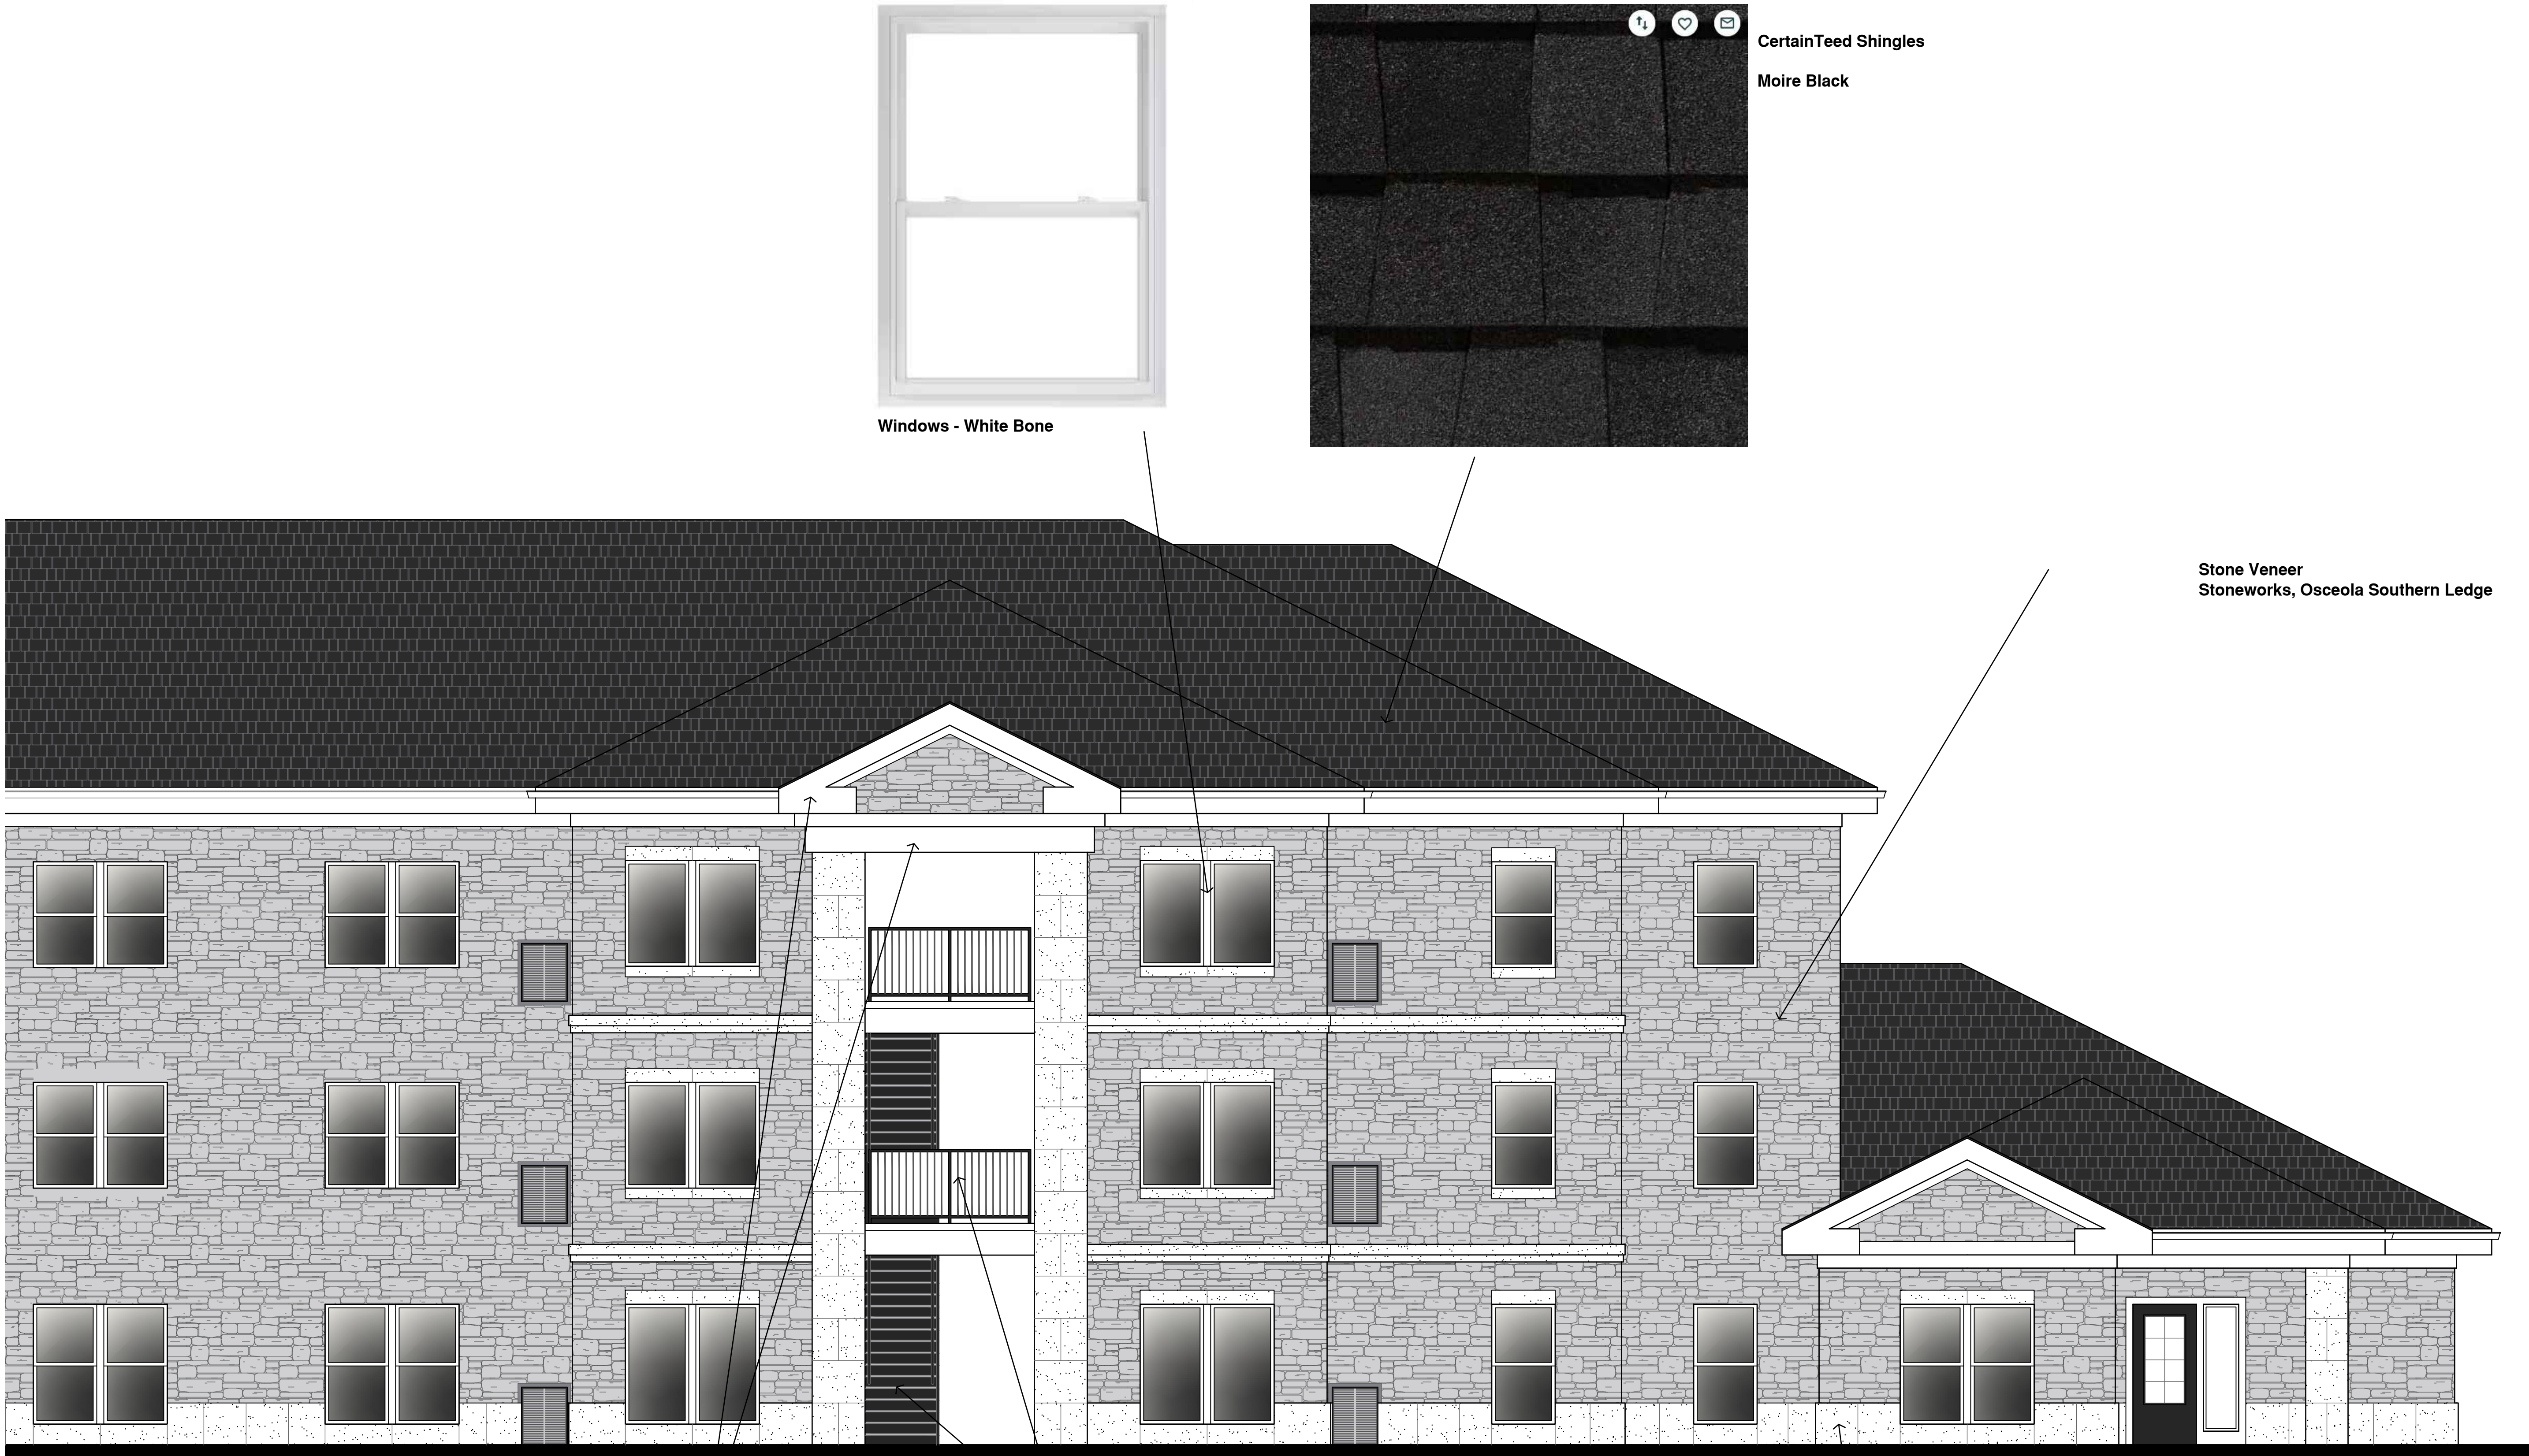


Windows - White Bone

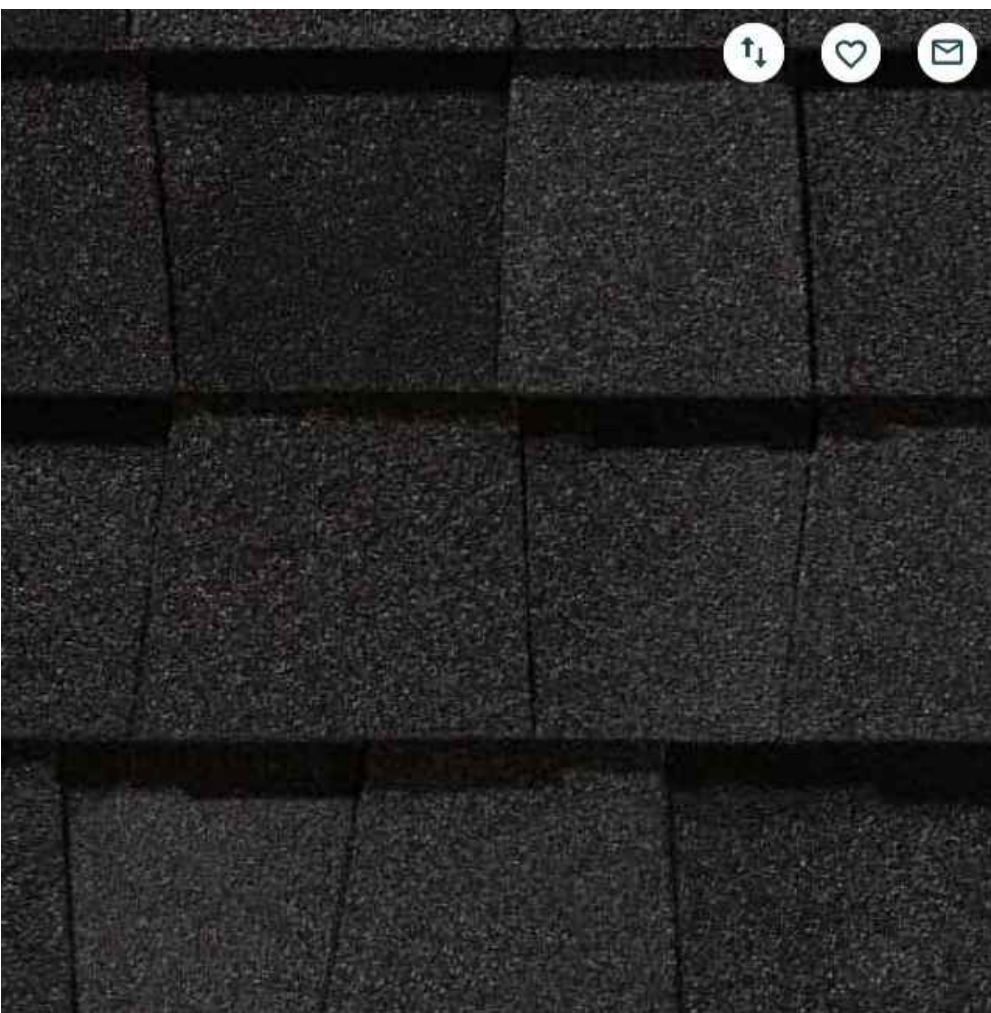

CertainTeed Shingles
Moire Black

Stone Veneer
Stoneworks, Osceola Southern Ledge

Paint - Fascia, Trim, Accents

 

Paint - guardrails/stair stringers, handrails, entry doors



SW 6988
Bohemian Black
Interior / Exterior
Location Number: 252-C6



Classic White

Architectural Cast Stone
(or Smooth Veneered Panels)
Classic White

BUILDING A
FRONT ELEVATION
1/8"=1'-0"



REVISION:

DATE: 4-15-2025
JOB: 24-3446
SHEET NO.:



RENDERING - BUILDING A



REVISION:

DATE: 4-15-2025
JOB: 24-3446
SHEET NO.:

R1

THE RESERVES AT COBALT CIRCLE
NEW APARTMENT COMPLEX
BROWNSVILLE,
TENNESSEE

JGR JonesGillamRenz
730 N. Ninth
Salina, KS 67401
785.827.0386
jgr@jgrarchitects.com
1881 Main Street, Suite 301
Kansas City, MO 64108
jgr@jgrarchitects.com



RENDERING - PLAYGROUND & BUILDINGS B, C



REVISION:

DATE: 4-15-2025
JOB: 24-3446
SHEET NO.:



RENDERING - BUILDING A



REVISION:

DATE: 4-15-2025
JOB: 24-3446
SHEET NO.:

R3

THE RESERVES AT COBALT CIRCLE
NEW APARTMENT COMPLEX
BROWNSVILLE,
TENNESSEE

JGR JonesGillamRenz
730 N. Ninth
Salina, KS 67401
785.827.0386
jgr@jgrarchitects.com
1881 Main Street, Suite 301
Kansas City, MO 64108
jgr@jgrarchitects.com



RENDERING - BIRD'S EYE VIEW - SITE



REVISION:

DATE: 4-15-2025
JOB: 24-3446
SHEET NO.:


R4

THE RESERVES AT COBALT CIRCLE
NEW APARTMENT COMPLEX
BROWNSVILLE, TENNESSEE

JGR JonesGillamRenz
730 N. Ninth
Salina, KS 67401
785.827.0386
jgr@jgrarchitects.com
1881 Main Street, Suite 301
Kansas City, MO 64108
jgr@jgrarchitects.com



RENDERING - BIRD'S EYE VIEW - BUILDINGS B, C

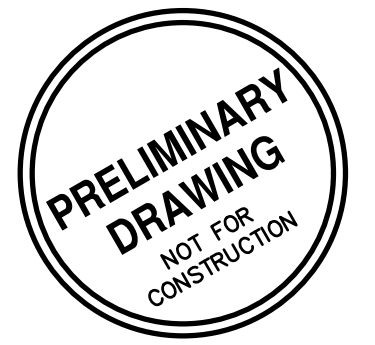

REVISION:

DATE: 4-15-2025
JOB: 24-3446
SHEET NO.:

R5

THE RESERVES AT COBALT CIRCLE
NEW APARTMENT COMPLEX
BROWNSVILLE,
TENNESSEE