


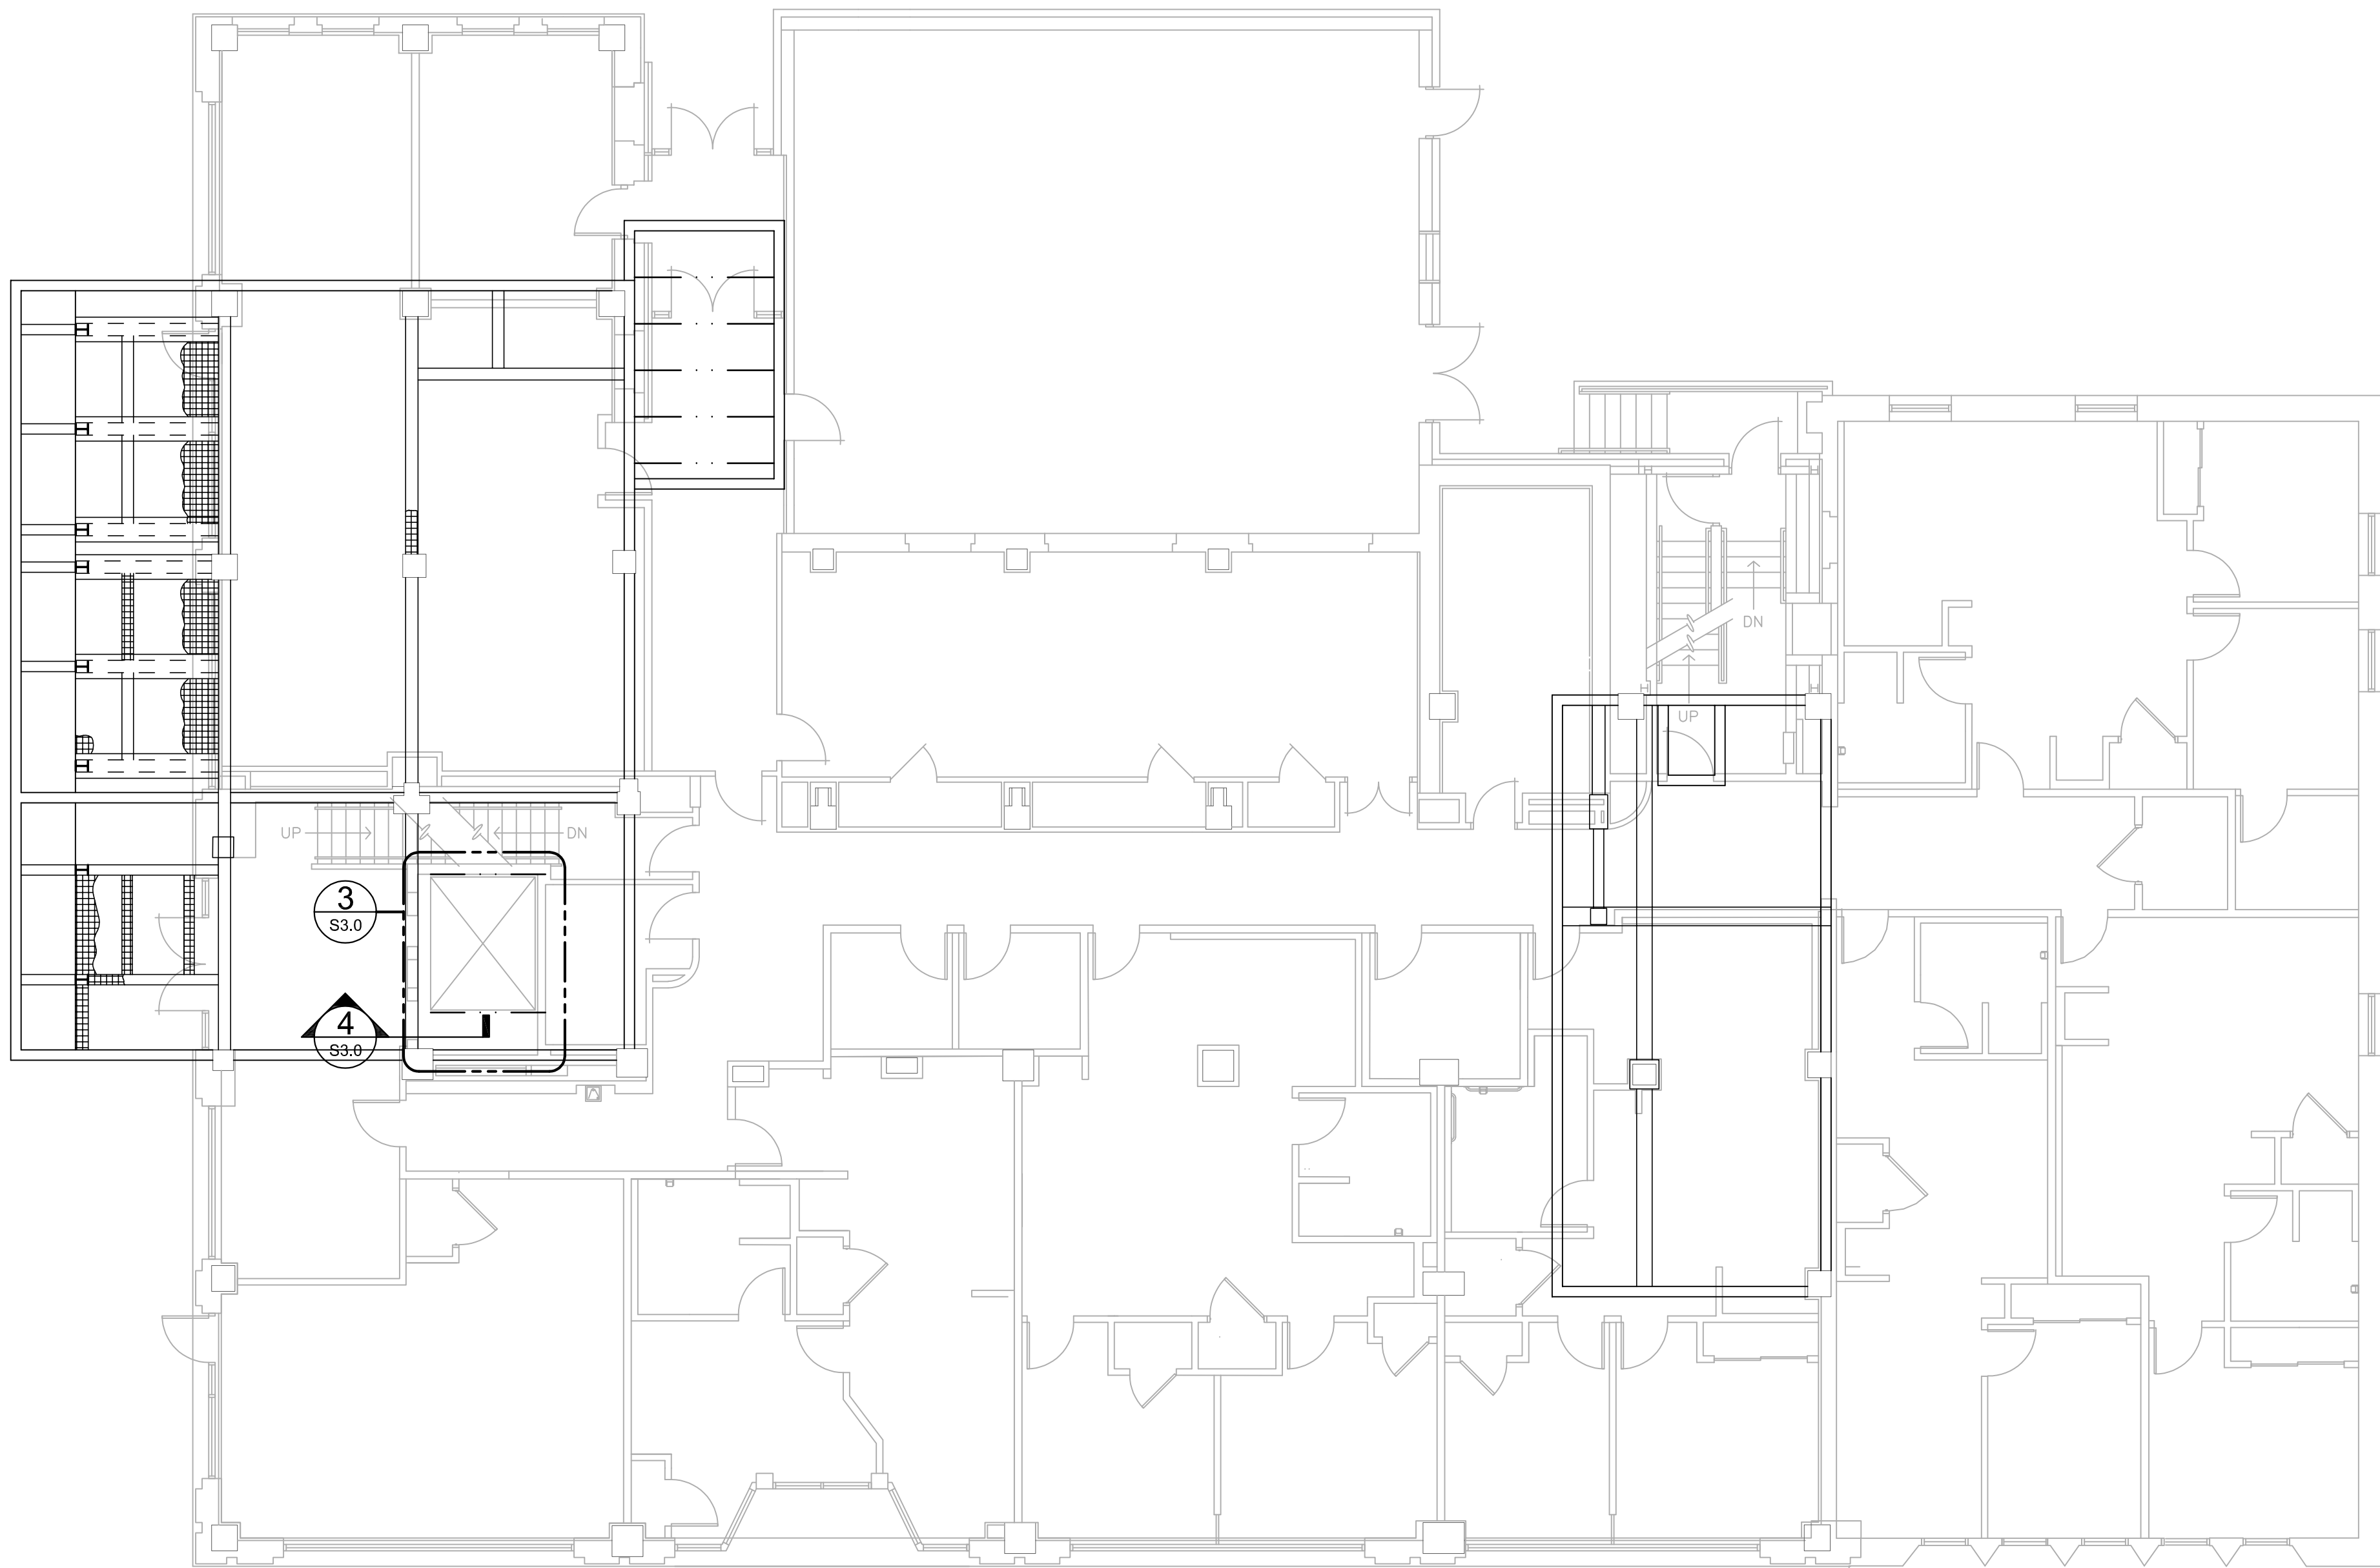

1 FIRST FLOOR FRAMING PLAN  
1/8" = 1'-0"

PLAN NOTES

A. REFER TO SHEET S4.0 FOR REPAIR PROCEDURES FOR EACH REPAIR CATEGORY.  
HATCHED ##### LOCATIONS SHOWN ON PLAN MAY NOT SHOW ALL DAMAGED AREAS.  
CONTRACTOR TO IDENTIFY AND NOTIFY EOR OF LOCATIONS NEEDING TO BE ADDED TO THE SCOPE.

ENGINEERING CONSULTANTS, P.A.  
1227 NORTH MAIN STREET  
P.O. BOX 932  
HOTSPRING, KS 67504-0932  
www.jonesgillamrenz.com  
info@jonesgillamrenz.com

JonesGillamRenz  
1851 Main Street, Suite 301  
Kansas City, MO 64108  
jgr@jgrarchitects.com

LANDMARK ON CYPRESS  
HISTORIC REHABILITATION - APARTMENTS  
ABILENE, TEXAS



REVISION:


DATE: 10-24-2025

JOB: 24-3483

SHEET NO.:

S1.0

COPYRIGHTED ©

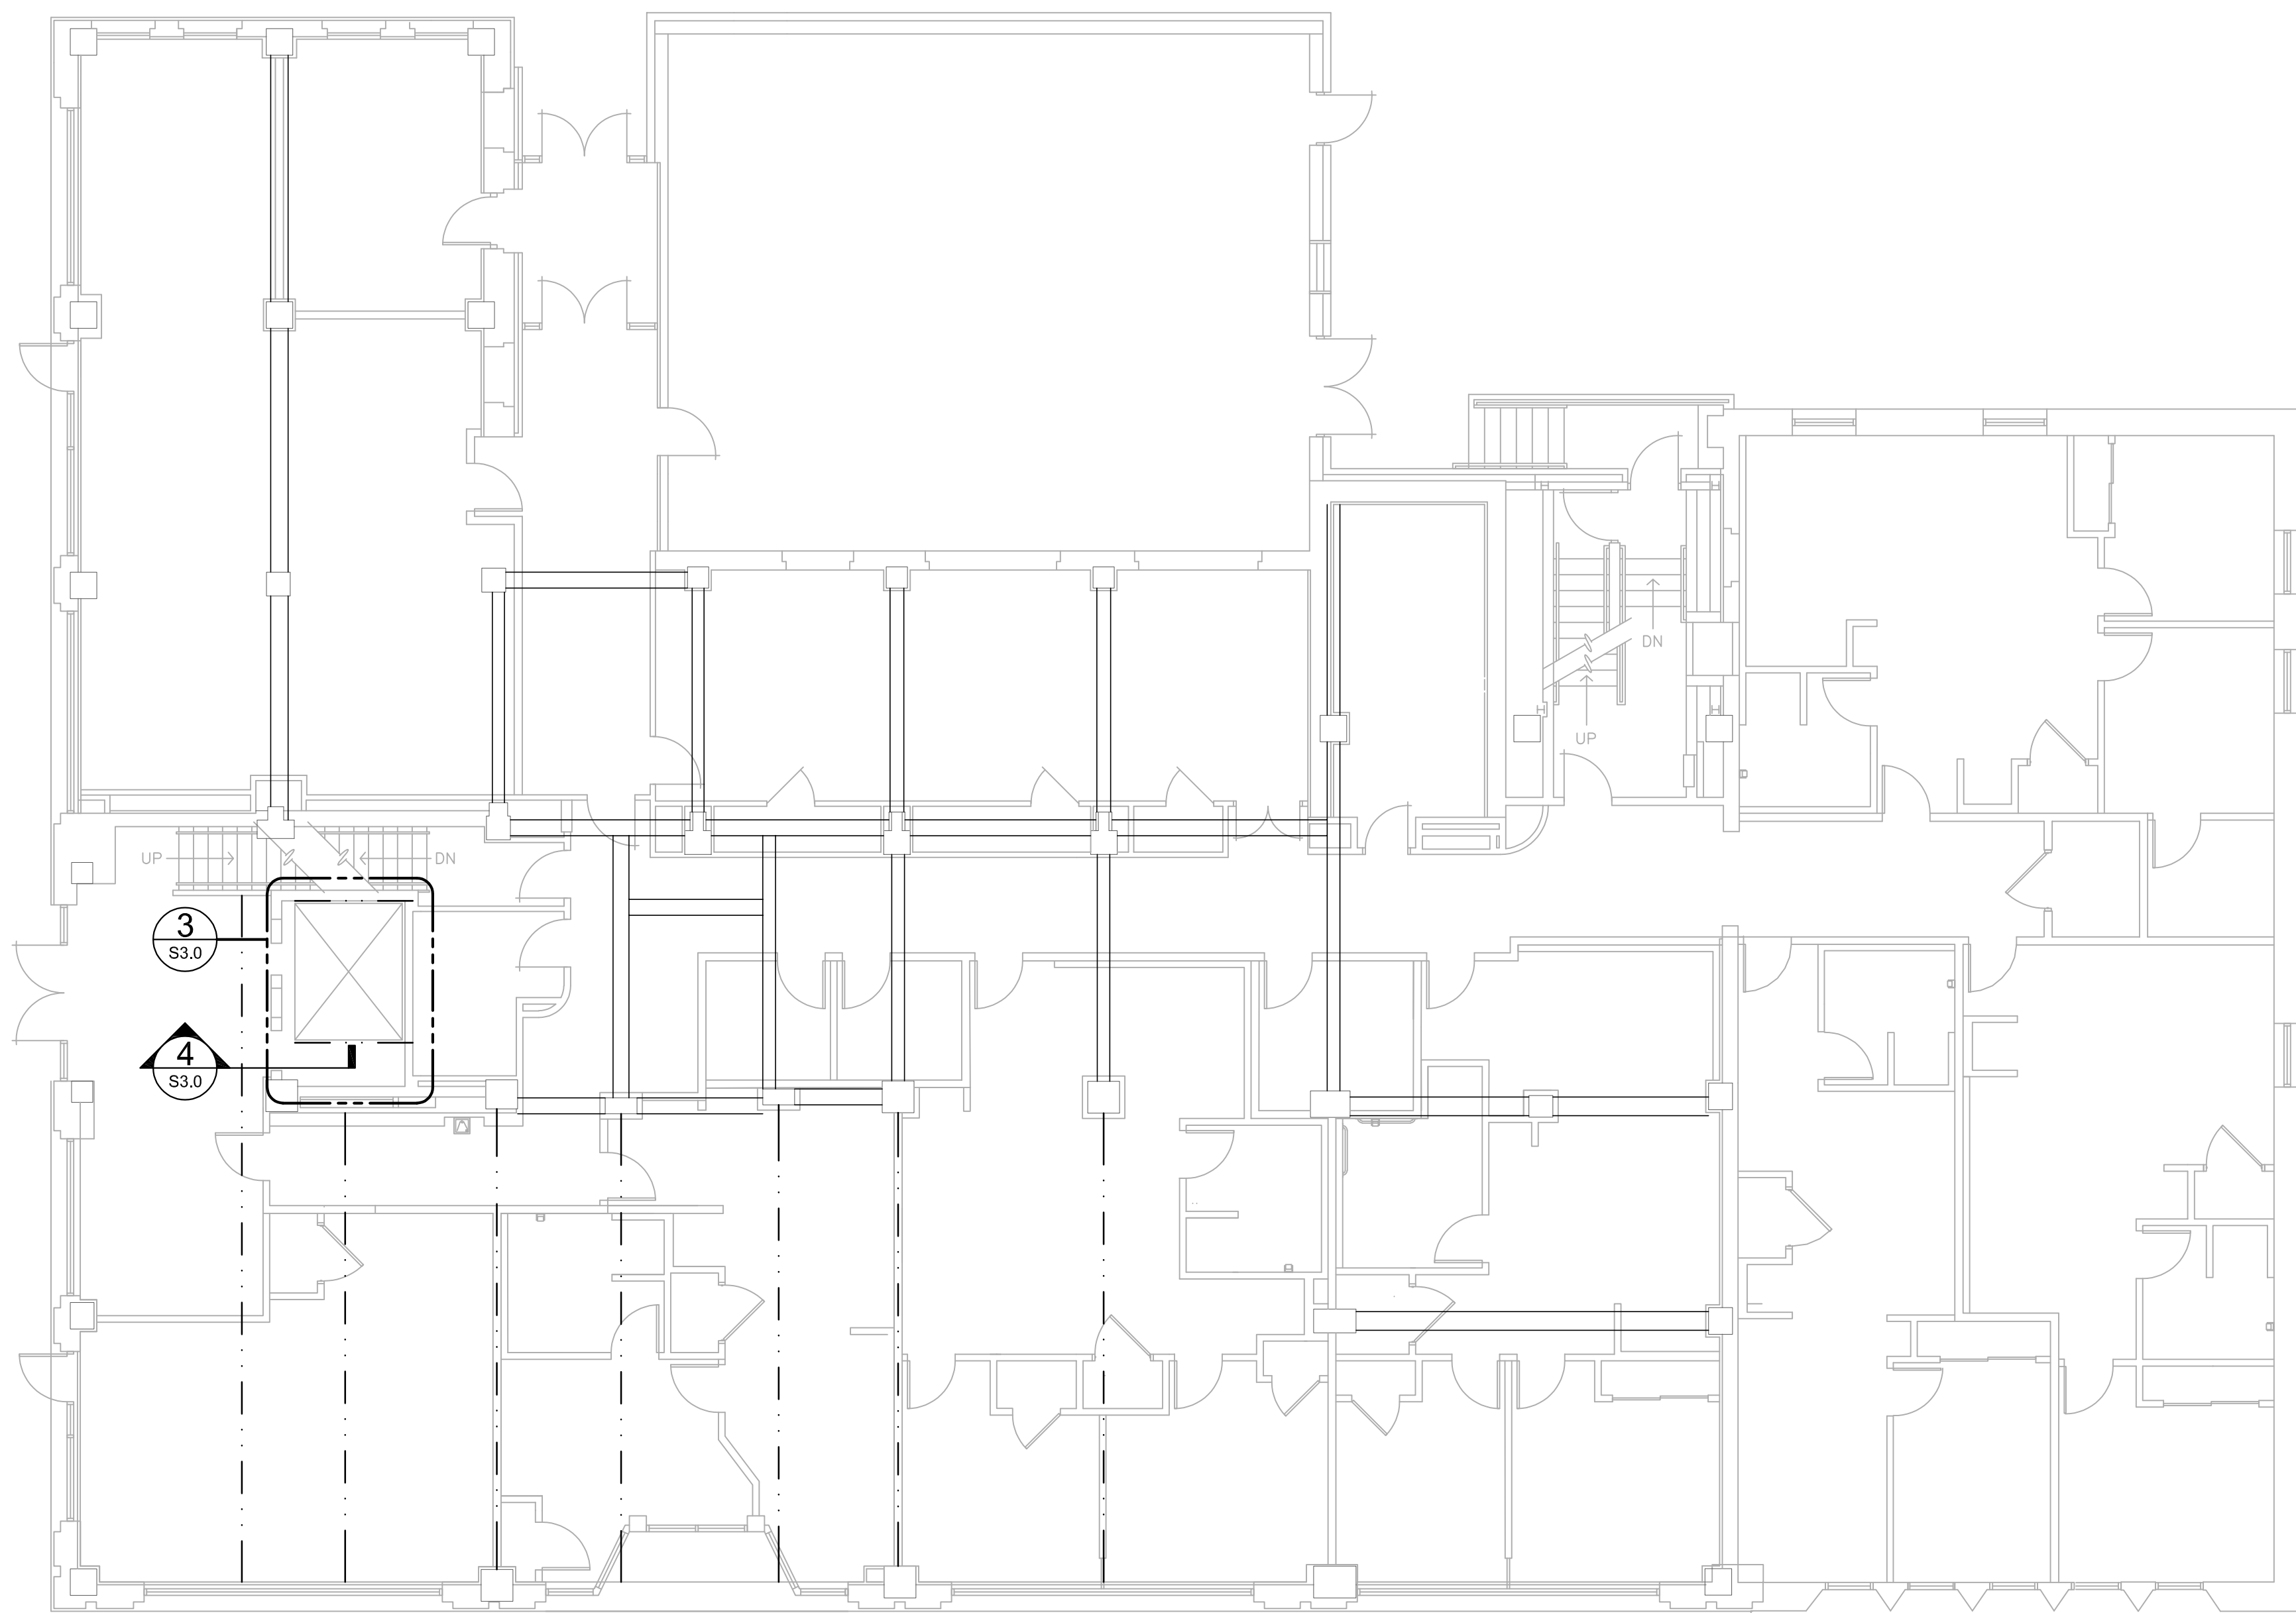

1 SECOND FLOOR FRAMING PLAN  
1/8" = 1'-0"

PLAN NOTES

A. FOR AREAS OF CATEGORY 'A' DAMAGE FOUND, REPAIR PER SHEET S4.0.

ENGINEERING CONSULTANTS, P.A.  
1227 NORTH MAIN STREET  
P.O. BOX 932  
POTTSWILLY, KS 67304-0932  
www.jonesgillamrenz.com  
info@jonesgillamrenz.com

JonesGillamRenz  
1851 Main Street, Suite 301  
Kansas City, MO 64108  
jgr@jgrarchitects.com

JGR

LANDMARK ON CYPRESS  
HISTORIC REHABILITATION - APARTMENTS  
ABILENE, TEXAS




REVISION:

DATE: 10-24-2025  
JOB: 24-3483  
SHEET NO.:

S1.1

COPYRIGHTED ©

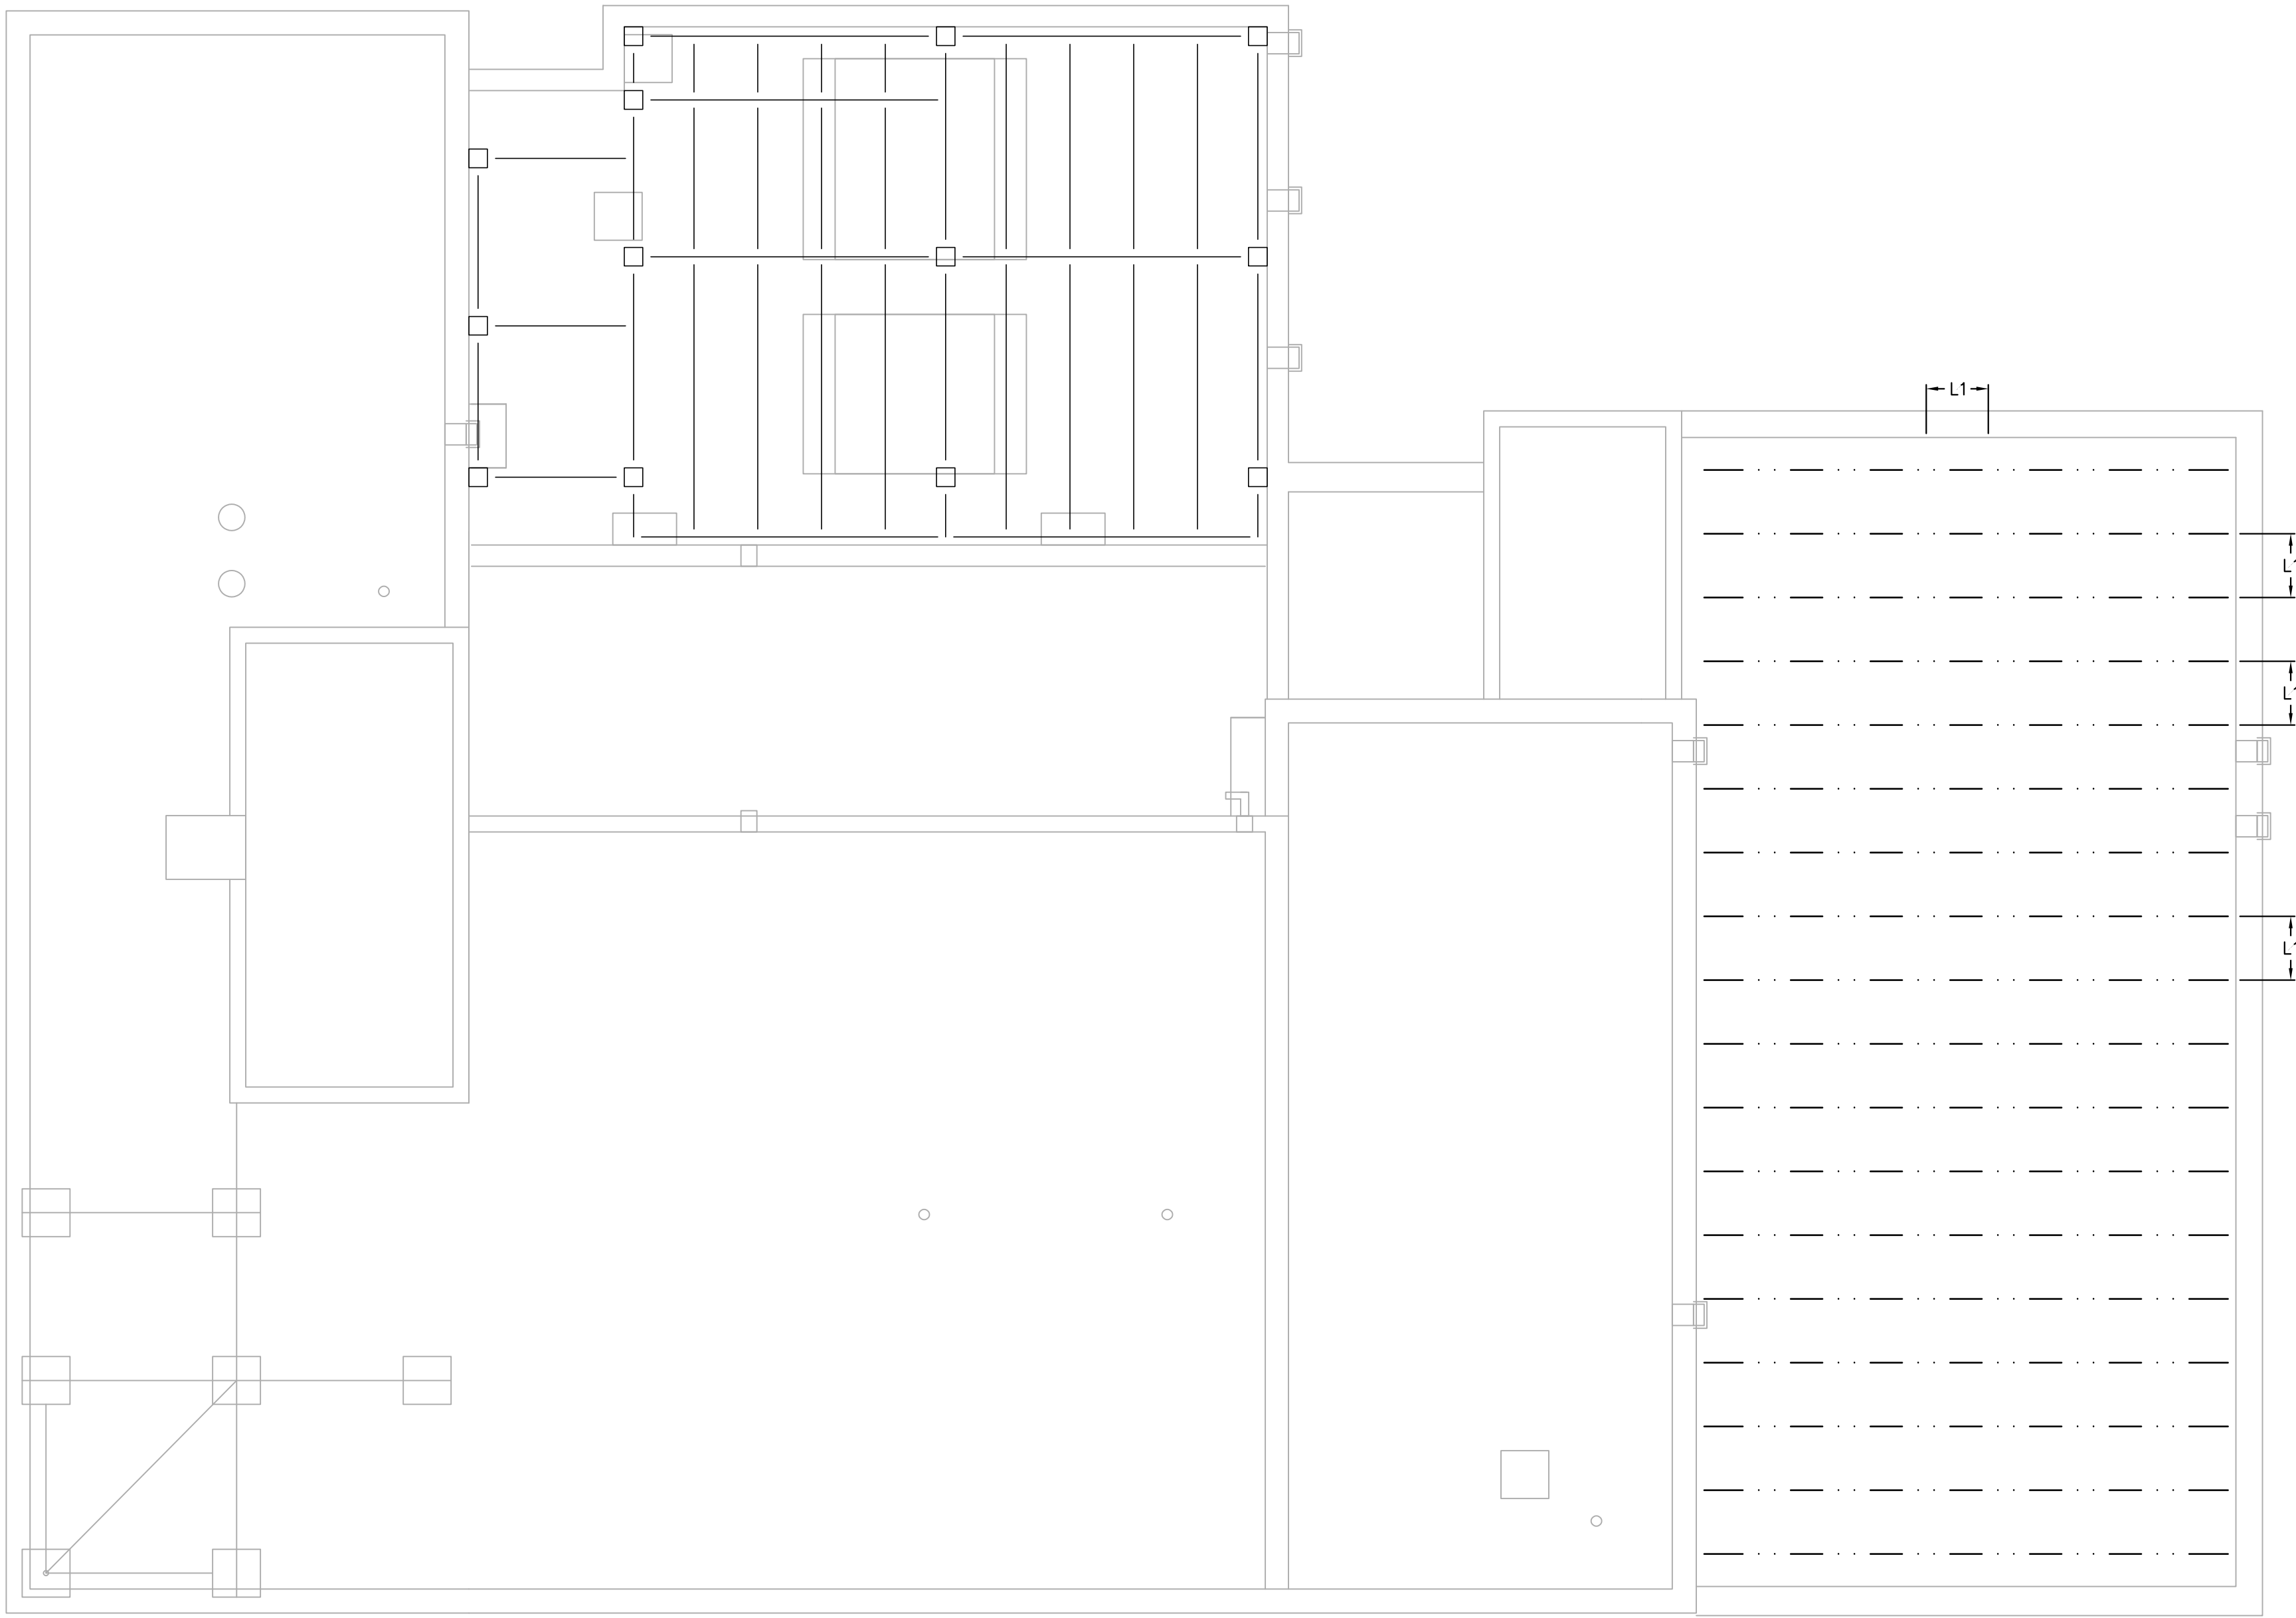

1 LOW ROOF FRAMING PLAN  
1/8" = 1'-0"

| PLAN NOTES                                                        |
|-------------------------------------------------------------------|
| A. FOR AREAS OF CATEGORY 'A' DAMAGE FOUND, REPAIR PER SHEET S4.0. |

| LINTEL SCHEDULE                            |                         |         |
|--------------------------------------------|-------------------------|---------|
| MK NO.                                     | LINTEL                  | REMARKS |
|                                            | SIZE                    |         |
| L1                                         | (2) L4X4X $\frac{3}{8}$ | NOTE 1  |
|                                            |                         |         |
|                                            |                         |         |
|                                            |                         |         |
| LINTEL SCHEDULE NOTES:                     |                         |         |
| 1. LINTELS TO HAVE 8" BEARING AT EACH END. |                         |         |

ENGINEERING CONSULTANTS  
P.A.  
CONSULTANTS  
EST. 1978


ENGINEERING CONSULTANTS, P.A.  
1227 NORTH MAIN STREET  
P.O. BOX 932  
HOTCHKISS, KS 67304-0932  
www.jonesgillamrenz.com  
info@engineering-consultants.com



REVISION:

DATE: 10-24-2025  
JOB: 24-3483  
SHEET NO.:



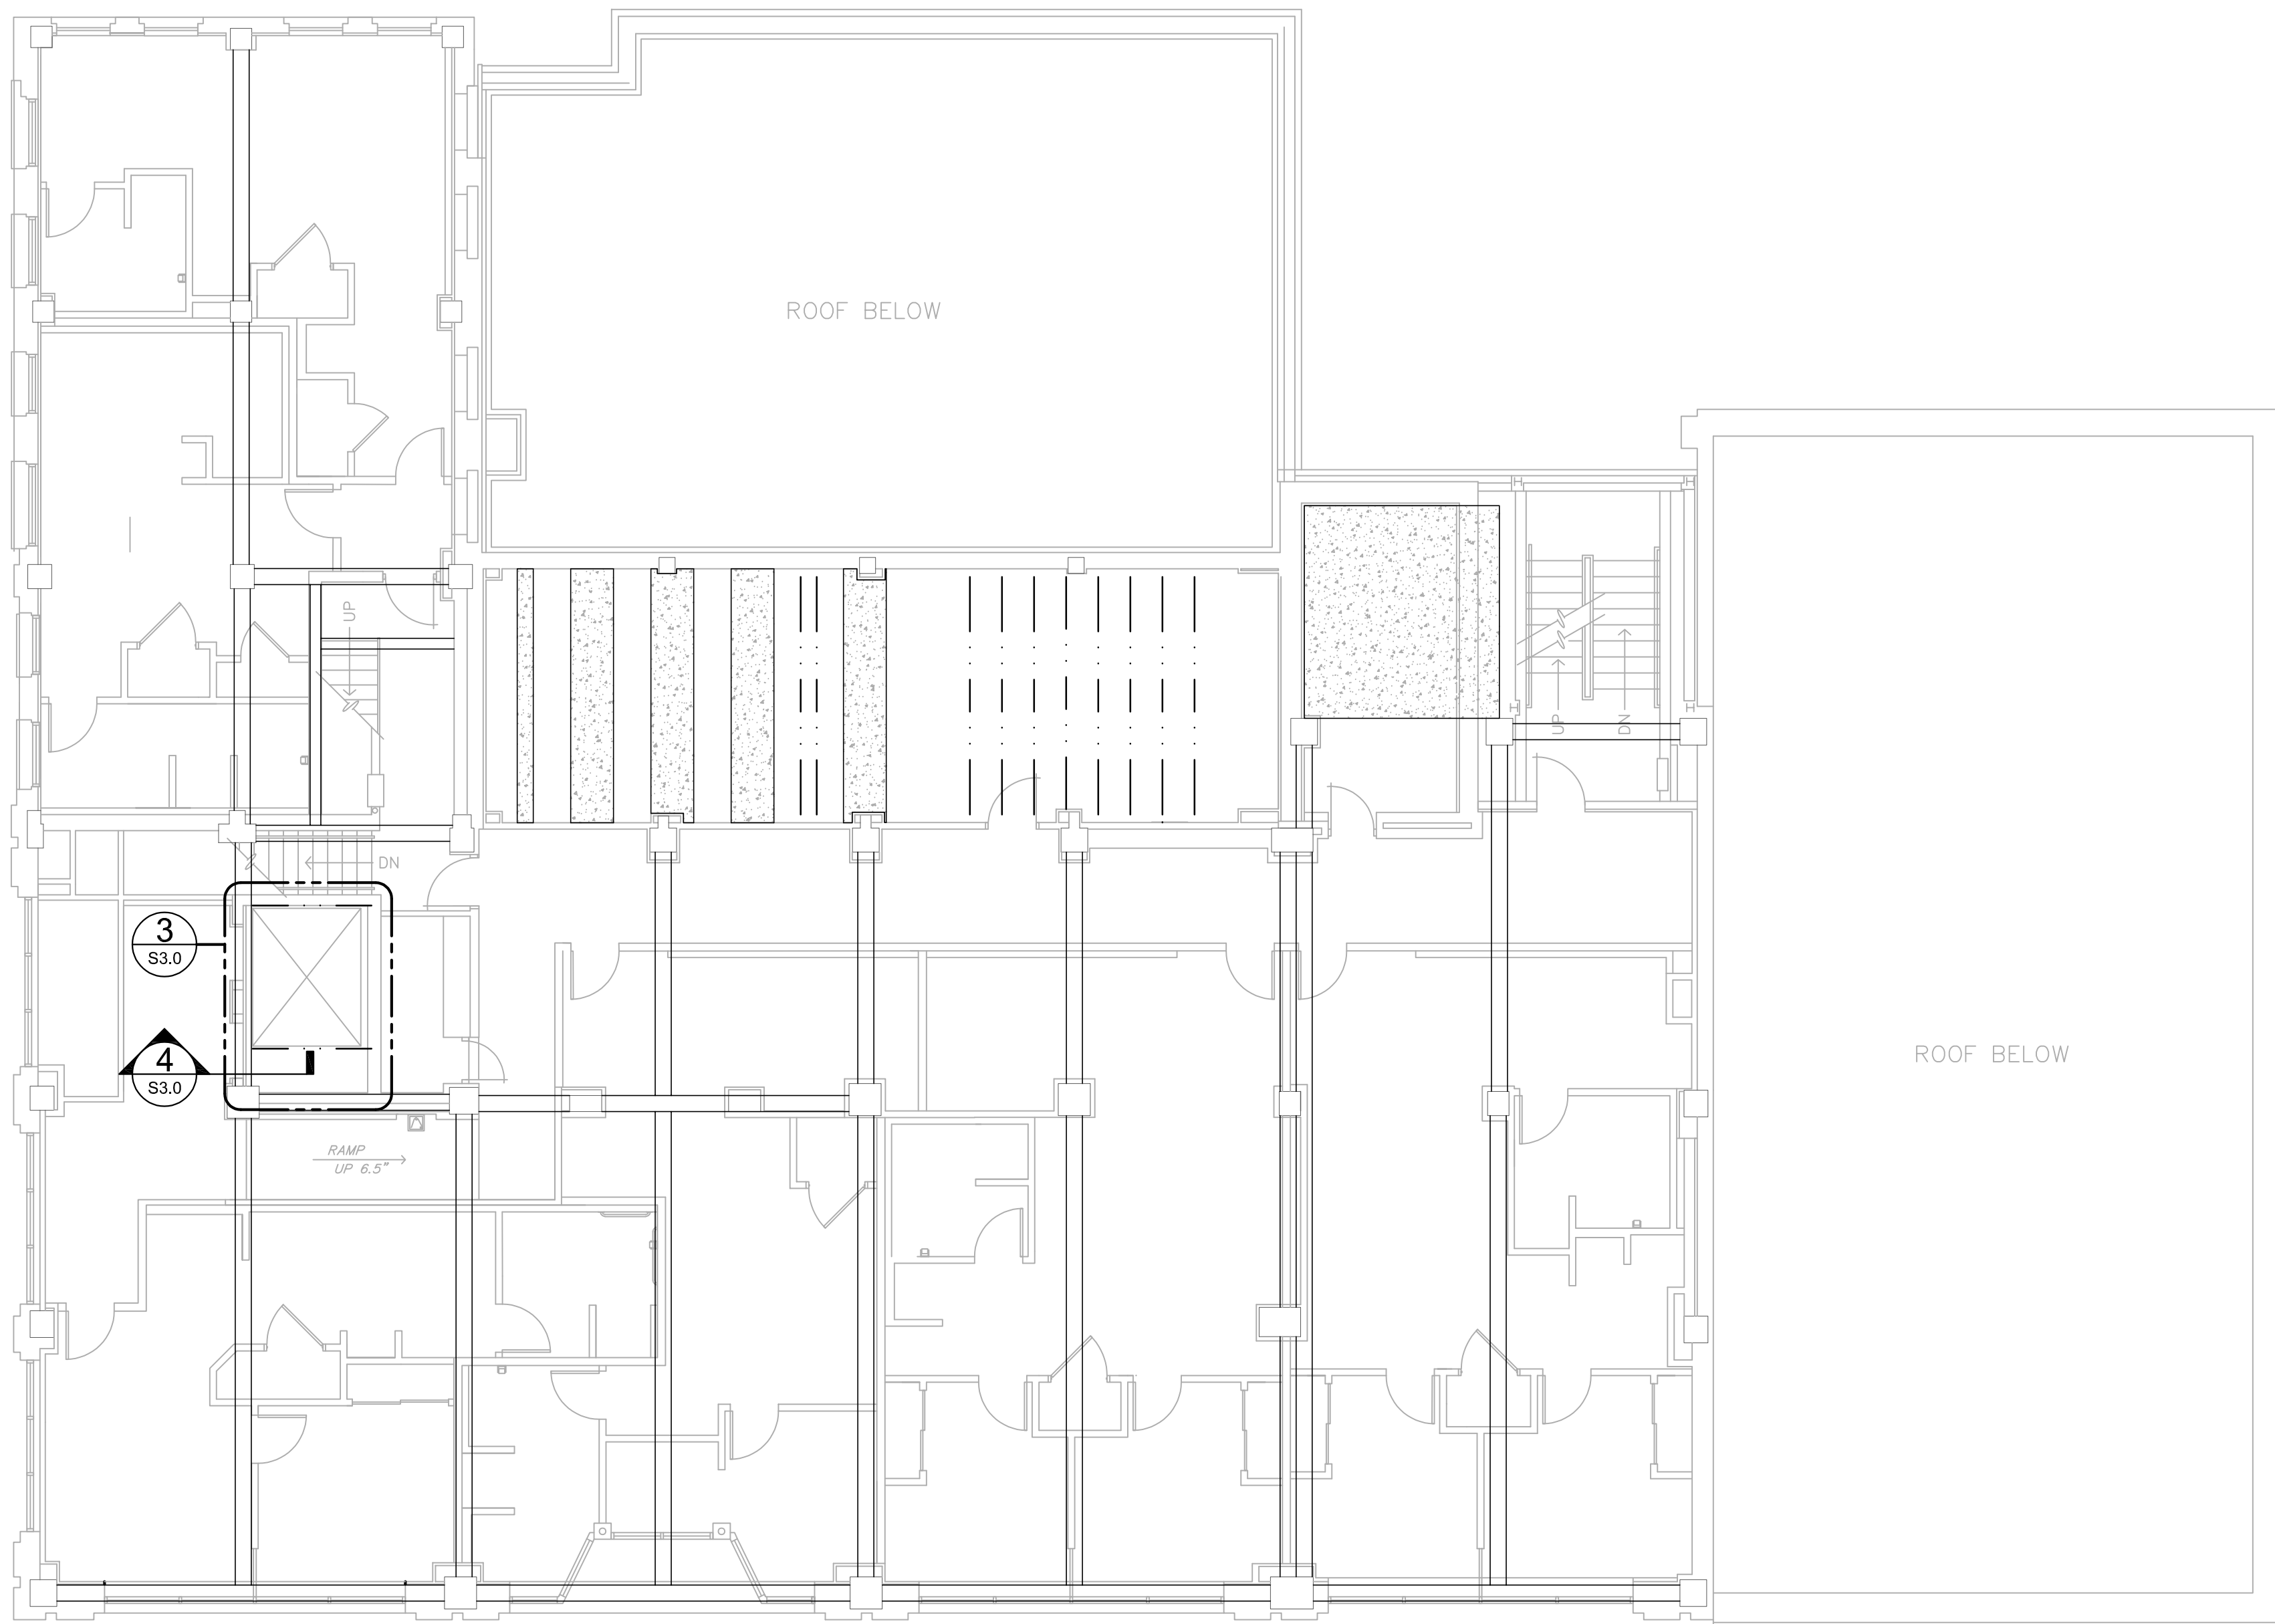

1 THIRD FLOOR FRAMING PLAN  
1/8" = 1'-0"

PLAN NOTES

A. FOR AREAS OF CATEGORY 'A' DAMAGE FOUND, REPAIR PER SHEET S4.0.

ENGINEERING CONSULTANTS, P.A.  
1227 NORTH MAIN STREET  
P.O. BOX 932  
HOTSPRING, KS 67504-0932  
www.jonesgillamrenz.com  
info@jonesgillamrenz.com

PA  
CONSULTANTS  
SINCE 1971

JonesGillamRenz  
1851 Main Street, Suite 301  
Kansas City, MO 64108  
jgr@jgrarchitects.com

JGR

LANDMARK ON CYPRESS  
HISTORIC REHABILITATION - APARTMENTS  
ABILENE, TEXAS



REVISION:


DATE: 10-24-2025

JOB: 24-3483

SHEET NO.:

S1.3

COPYRIGHTED ©

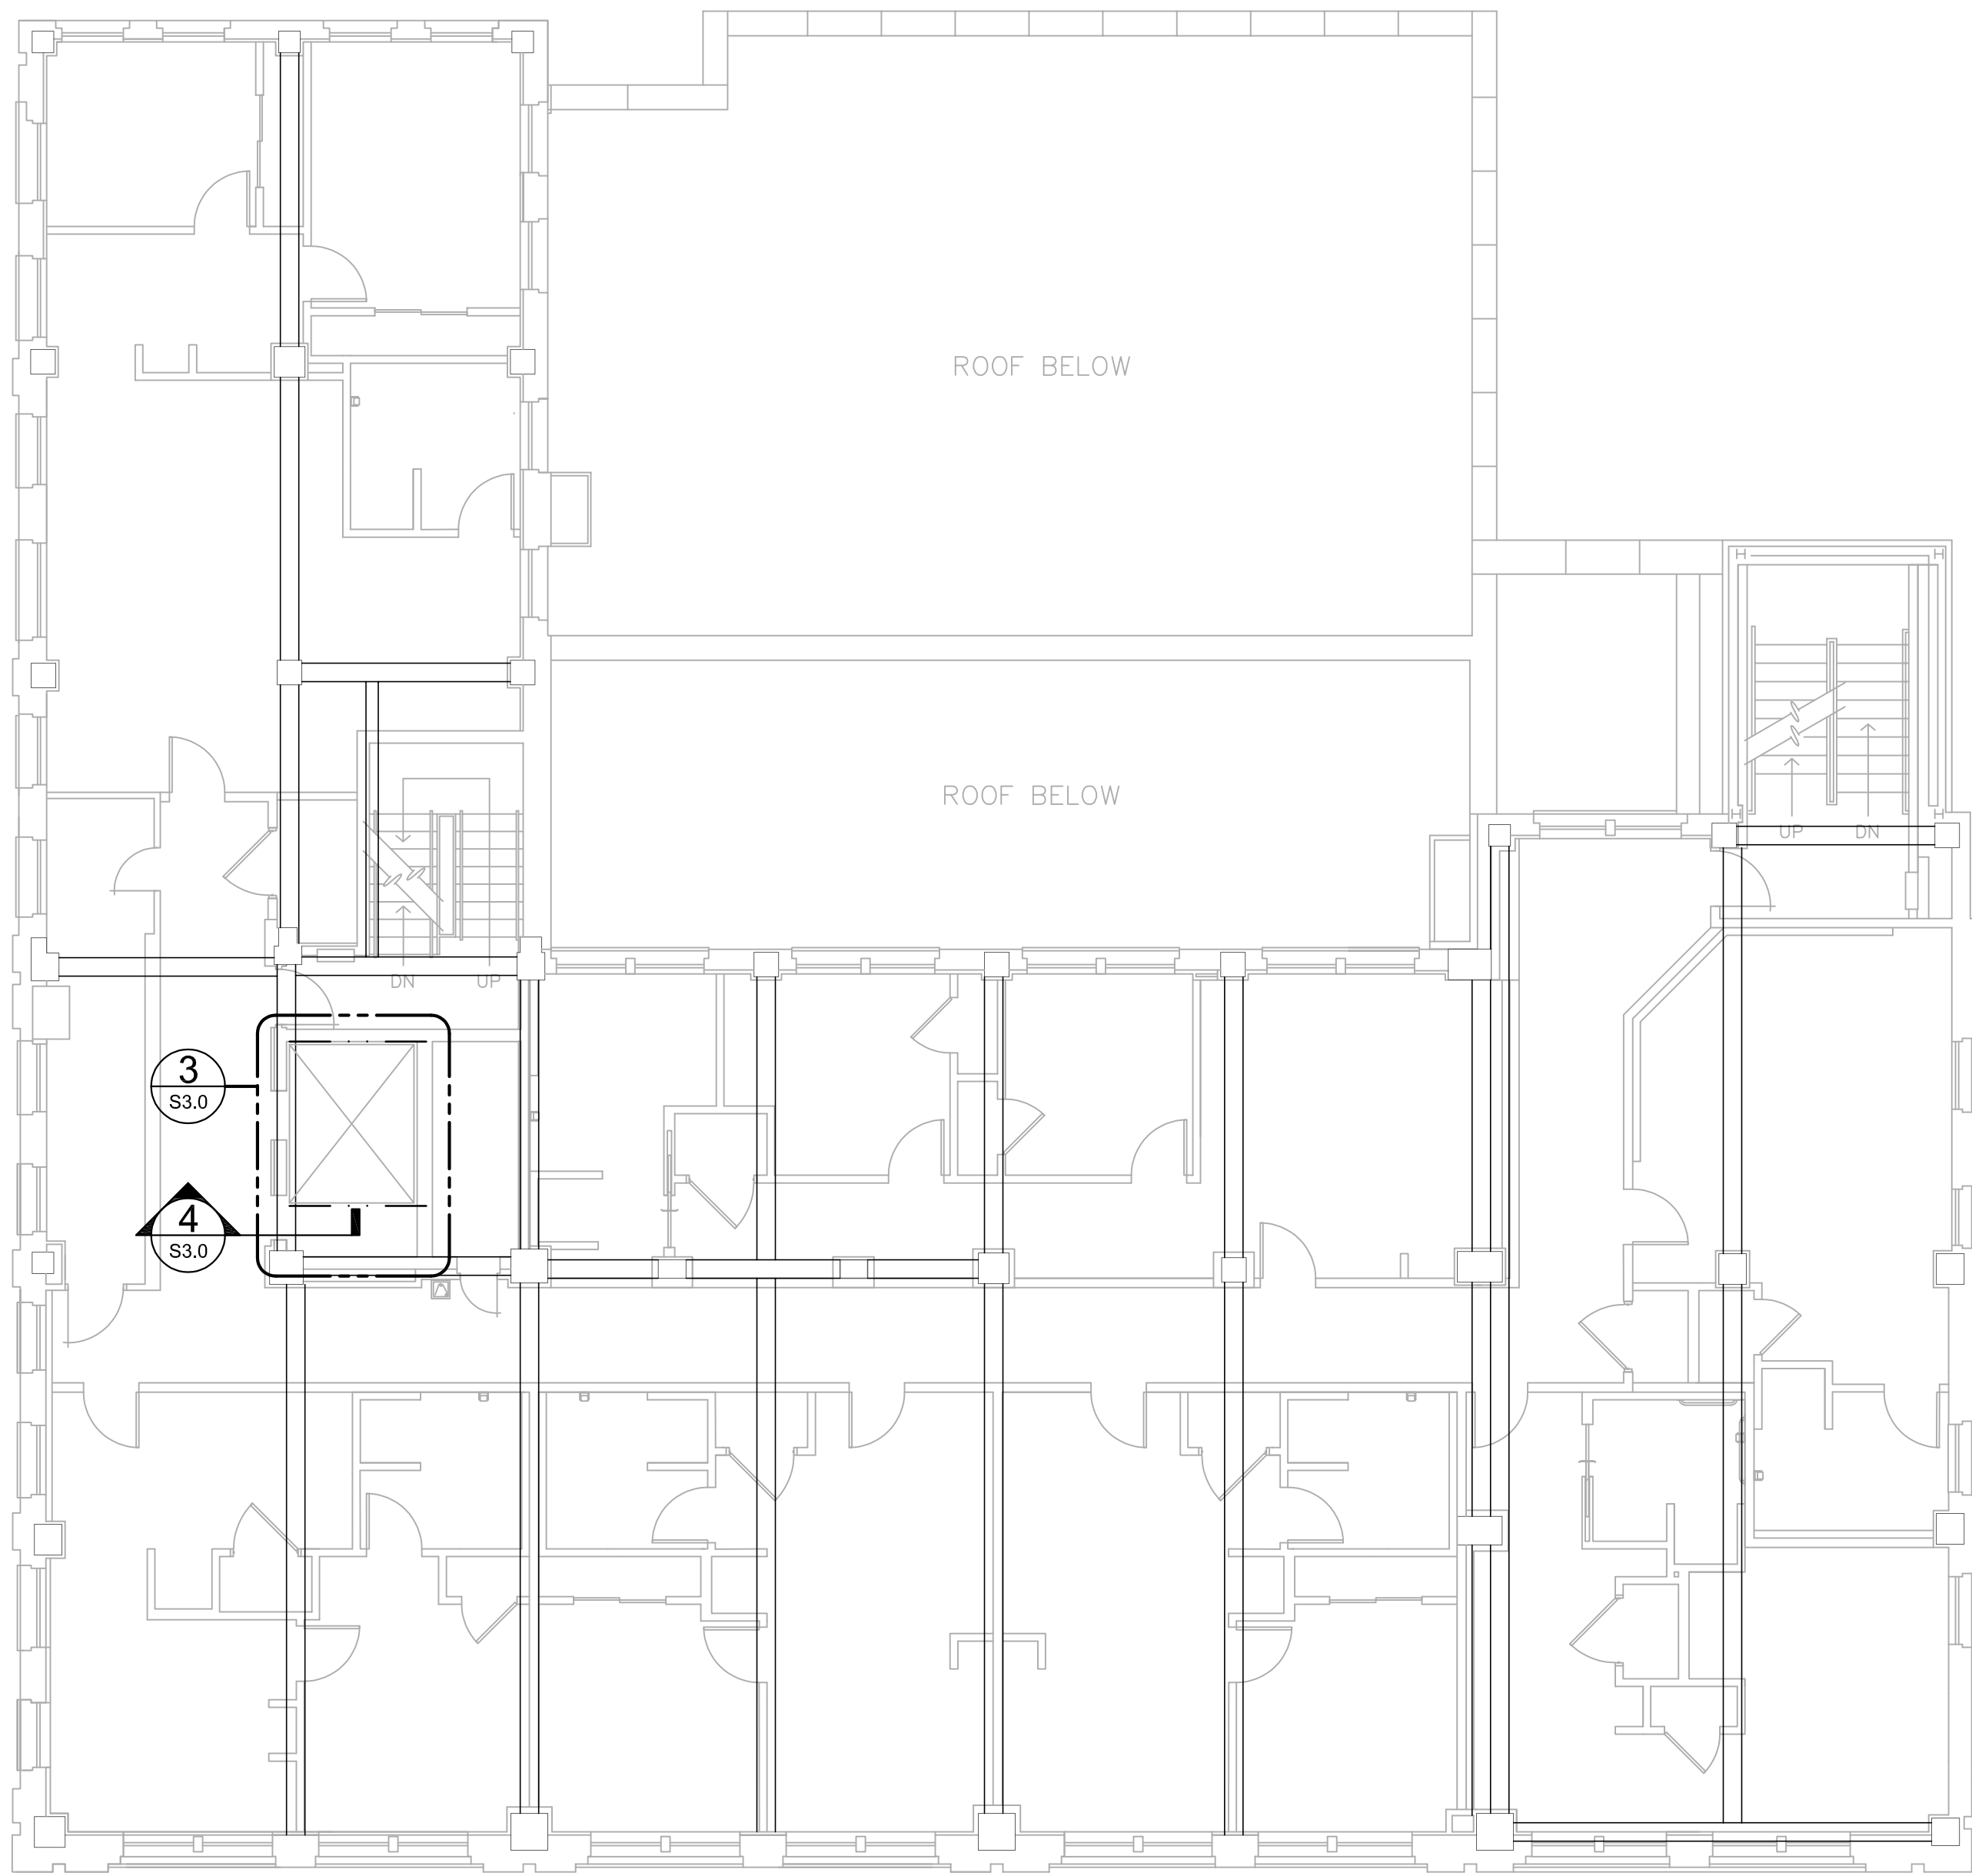

1 FOURTH FLOOR FRAMING PLAN  
1/8" = 1'-0"

PLAN NOTES

A. FOR AREAS OF CATEGORY 'A' DAMAGE FOUND, REPAIR PER SHEET S4.0.

ENGINEERING  
CONSULTANTS  
P.A.  
EST. 1978

ENGINEERING CONSULTANTS, P.A.  
1227 NORTH MAIN STREET  
P.O. BOX 932  
HOTCHINSON, KS 67504-0932  
www.jonesgillamrenz.com  
info@jonesgillamrenz.com

LANDMARK ON CYPRESS  
HISTORIC REHABILITATION - APARTMENTS  
ABILENE, TEXAS



REVISION:


DATE: 10-24-2025  
JOB: 24-3483  
SHEET NO.:

S1.4

JonesGillamRenz  
1851 Main Street, Suite 301  
Kansas City, MO 64108  
jgr@jgrarchitects.com

730 N. Ninth  
Salina, KS 67401  
785.627.0386



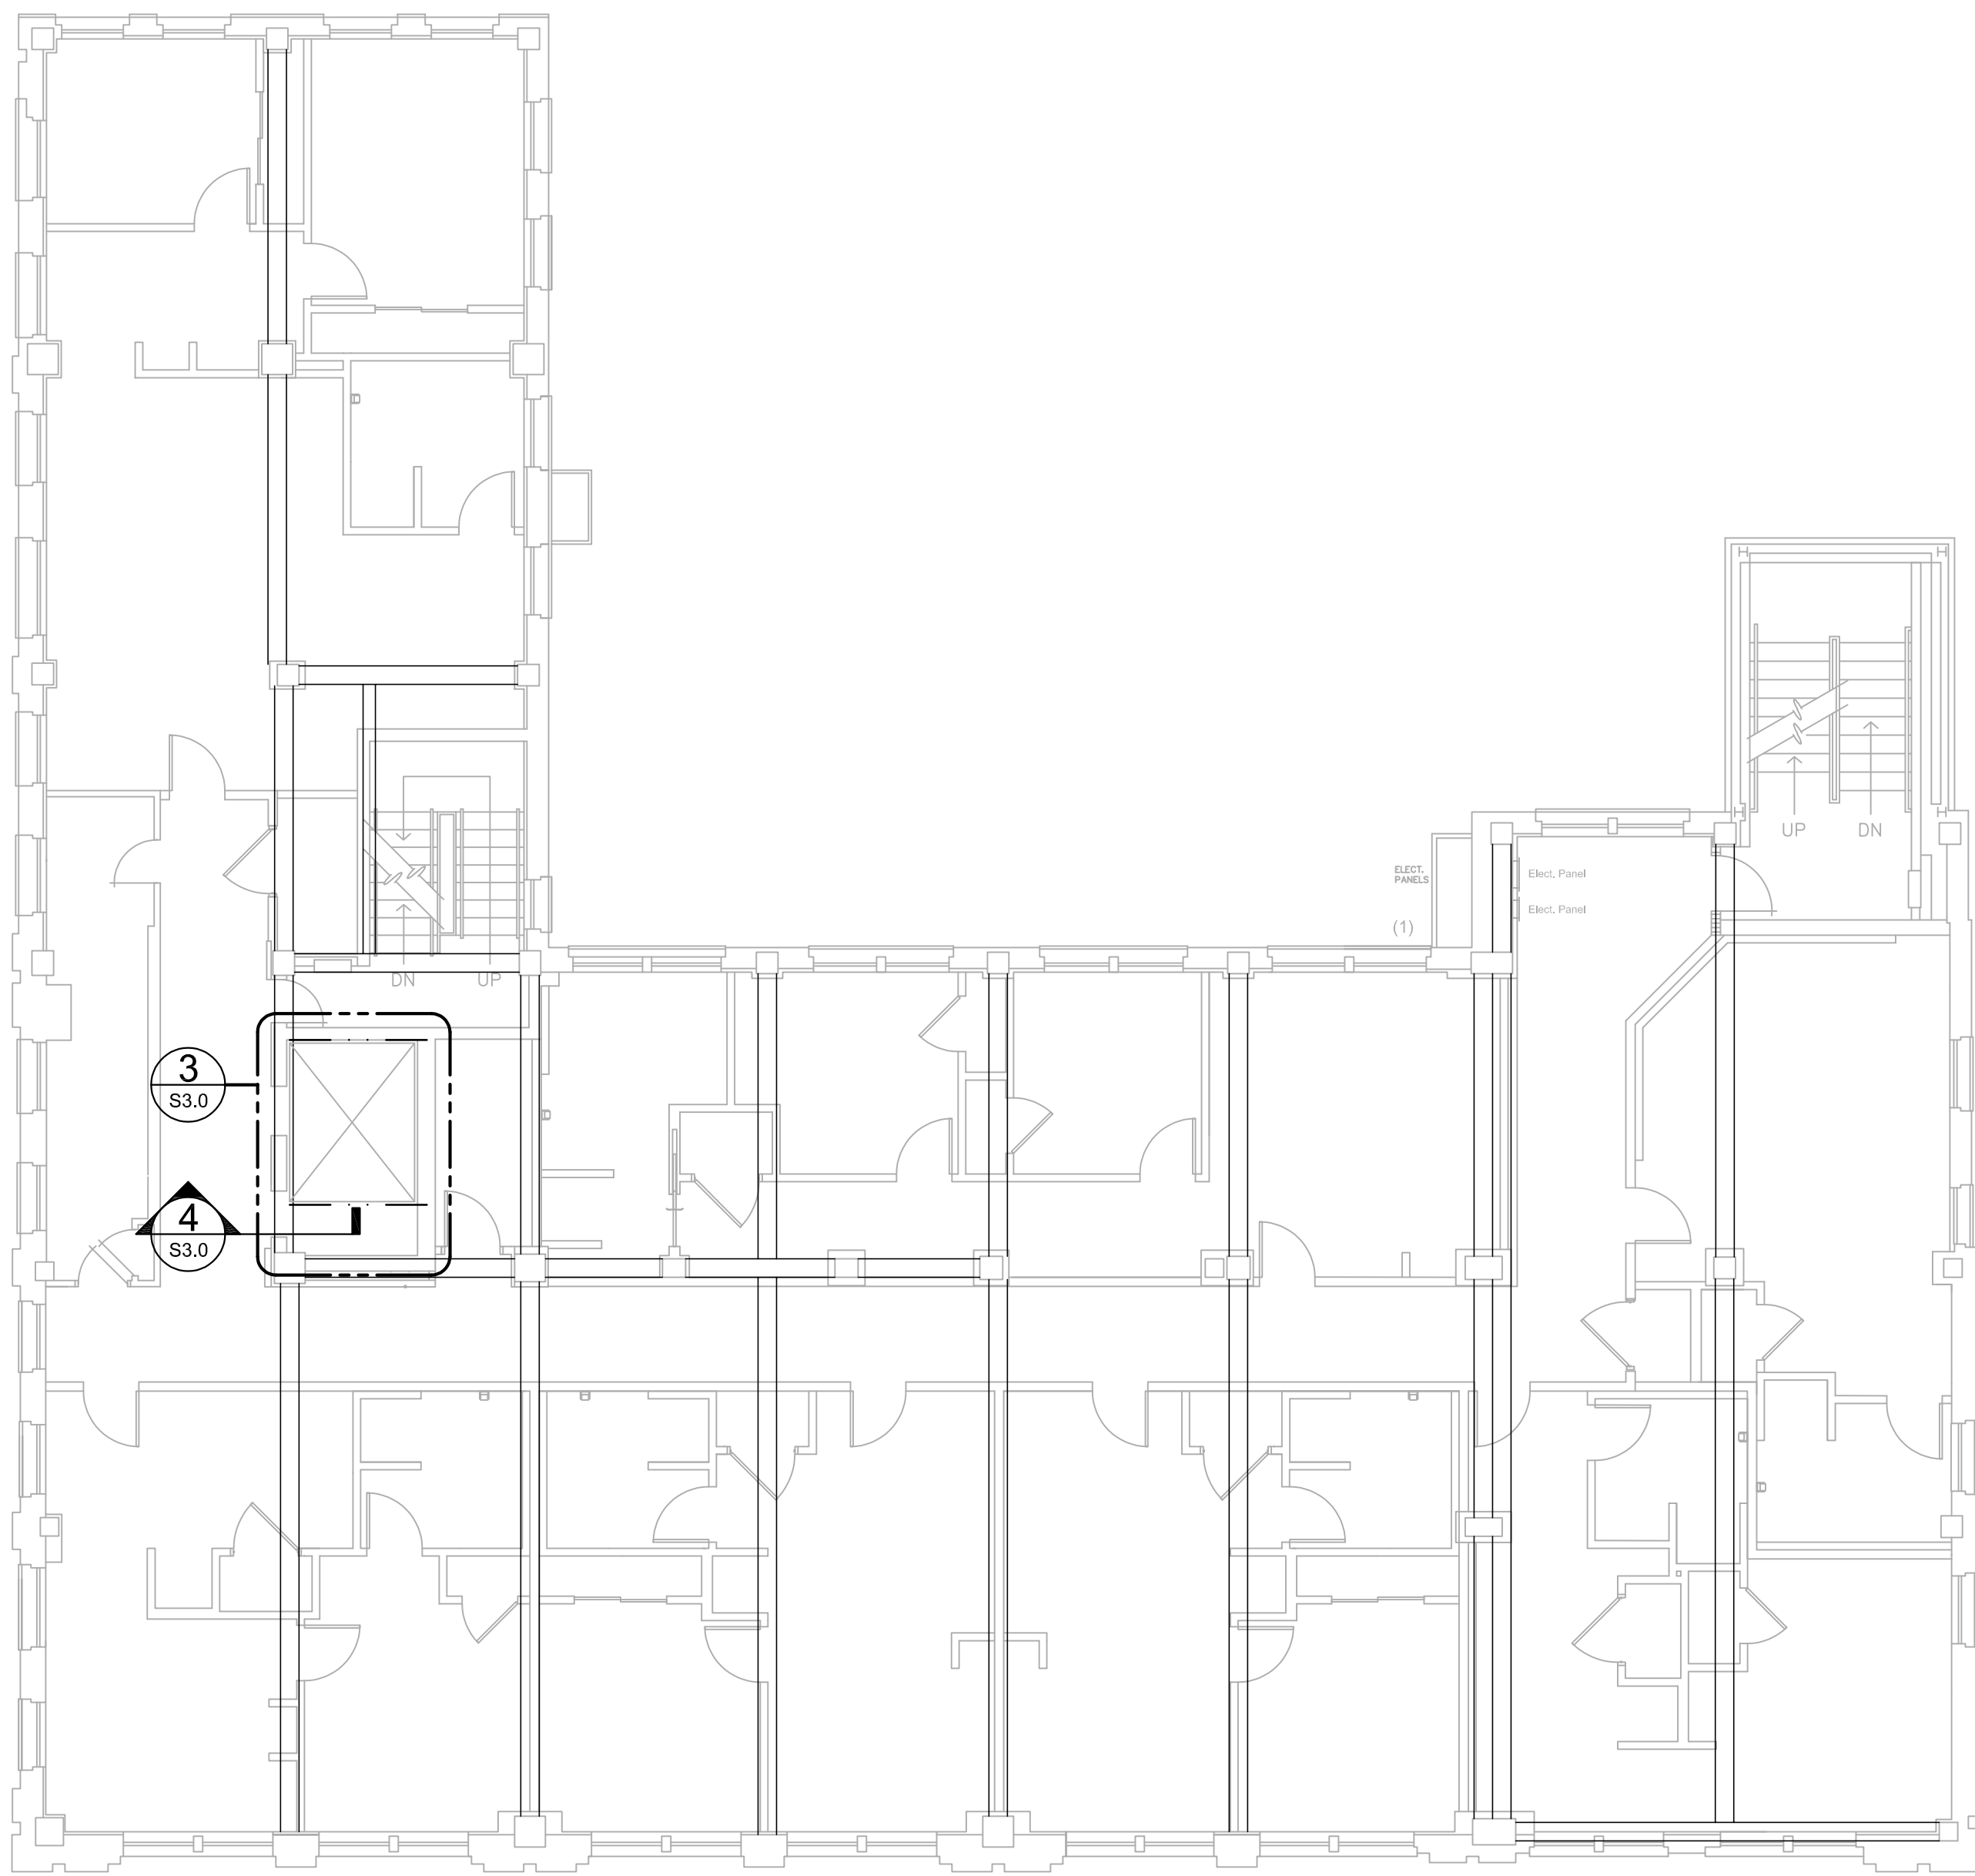

1 FIFTH FLOOR FRAMING PLAN  
1/8" = 1'-0"

PLAN NOTES

A. FOR AREAS OF CATEGORY 'A' DAMAGE FOUND, REPAIR PER SHEET S4.0.

ENGINEERING CONSULTANTS, P.A.  
P.O. BOX 932  
POTTSWATER, KS 67504-0932  
www.jonesgillamrenz.com  
info@jonesgillamrenz.com

PA  
CONSULTANTS  
EST. 1978

LANDMARK ON CYPRESS  
HISTORIC REHABILITATION - APARTMENTS  
ABILENE, TEXAS



REVISION:


DATE: 10-24-2025  
JOB: 24-3483  
SHEET NO.:

S1.5

JonesGillamRenz  
1881 Main Street, Suite 301  
Kansas City, MO 64108  
jgr@jgrarchitects.com

730 N. Ninth  
Salina, KS 67401  
785.627.0386



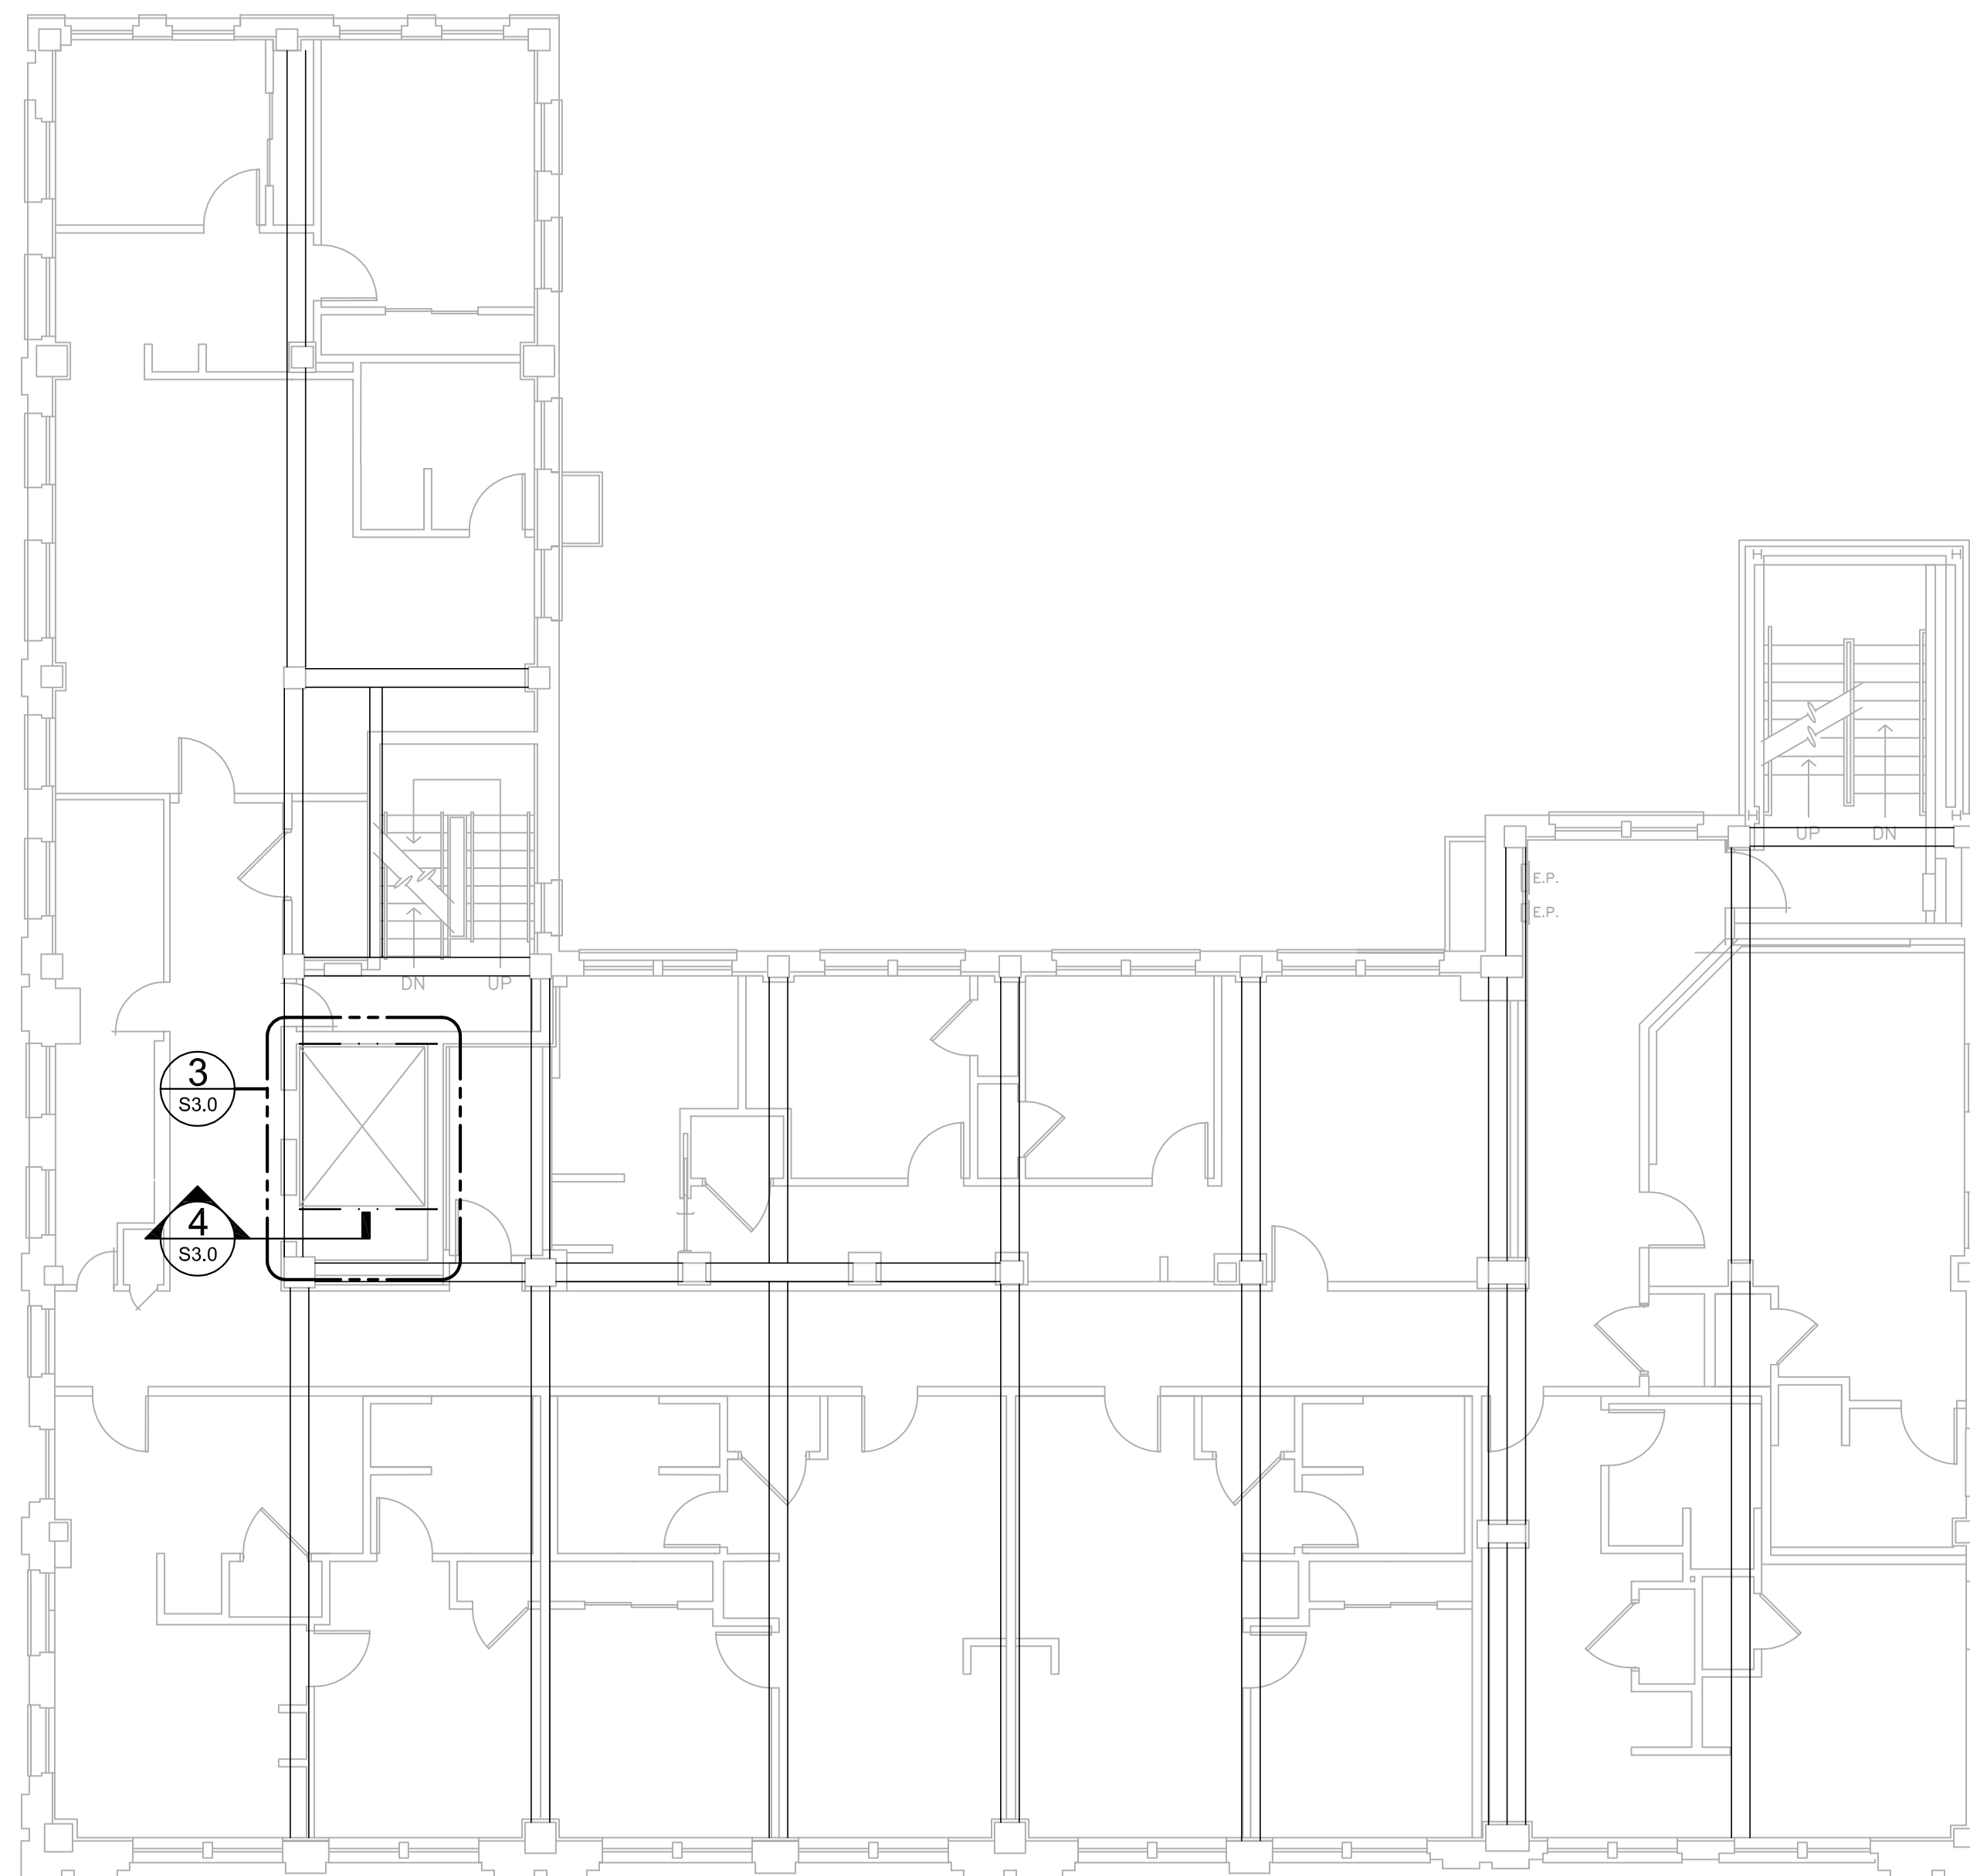

 1 SIXTH FLOOR FRAMING PLAN  
1/8" = 1'-0"

## PLAN NOTES

A. FOR AREAS OF CATEGORY 'A' DAMAGE FOUND, REPAIR PER SHEET \$4.0.

**ENGINEERING**

**PA**

**CONSULTANTS**

ECO PROJECT # 252174

**ENGINEERING CONSULTANTS, P.A.**  
1237 NORTH MAIN STREET  
P.O. BOX 932  
HUTCHINSON, KS 67504-0932  
620-665-5394  
info@engineering-consultants.com  
www.engineering-consultants.com

**LANDMARK ON CYPRESS**

---

**HISTORIC REHABILITATION - APARTMENTS**

**ABILENE, TEXAS**



REVISION:

DATE: 10-24-2025

JOB: 24-3483

SHEET NO.:

## S1.6

COPYRIGHT ©




DATE: 10-24-2025  
JOB: 24-3483  
SHEET NO.:

## S1.7


© COPYRIGHTED

१५

**JonesGillamRenz**  
730 N. Ninth  
Sallina, KS 67401  
785.827.0386  
1881 Main Street, Suite 301  
Kansas City, MO 64108  
jgr@jigrarchitects.com

 

**ENGINEERING CONSULTANTS, P.A.**  
 1227 NORTH MAIN STREET  
 P.O. BOX 932  
 HUTCHINSON, KS 67504-0932  
 620-465-6394  
[www.engineering-consultants.com](http://www.engineering-consultants.com)  
[info@engineering-consultants.com](mailto:info@engineering-consultants.com)

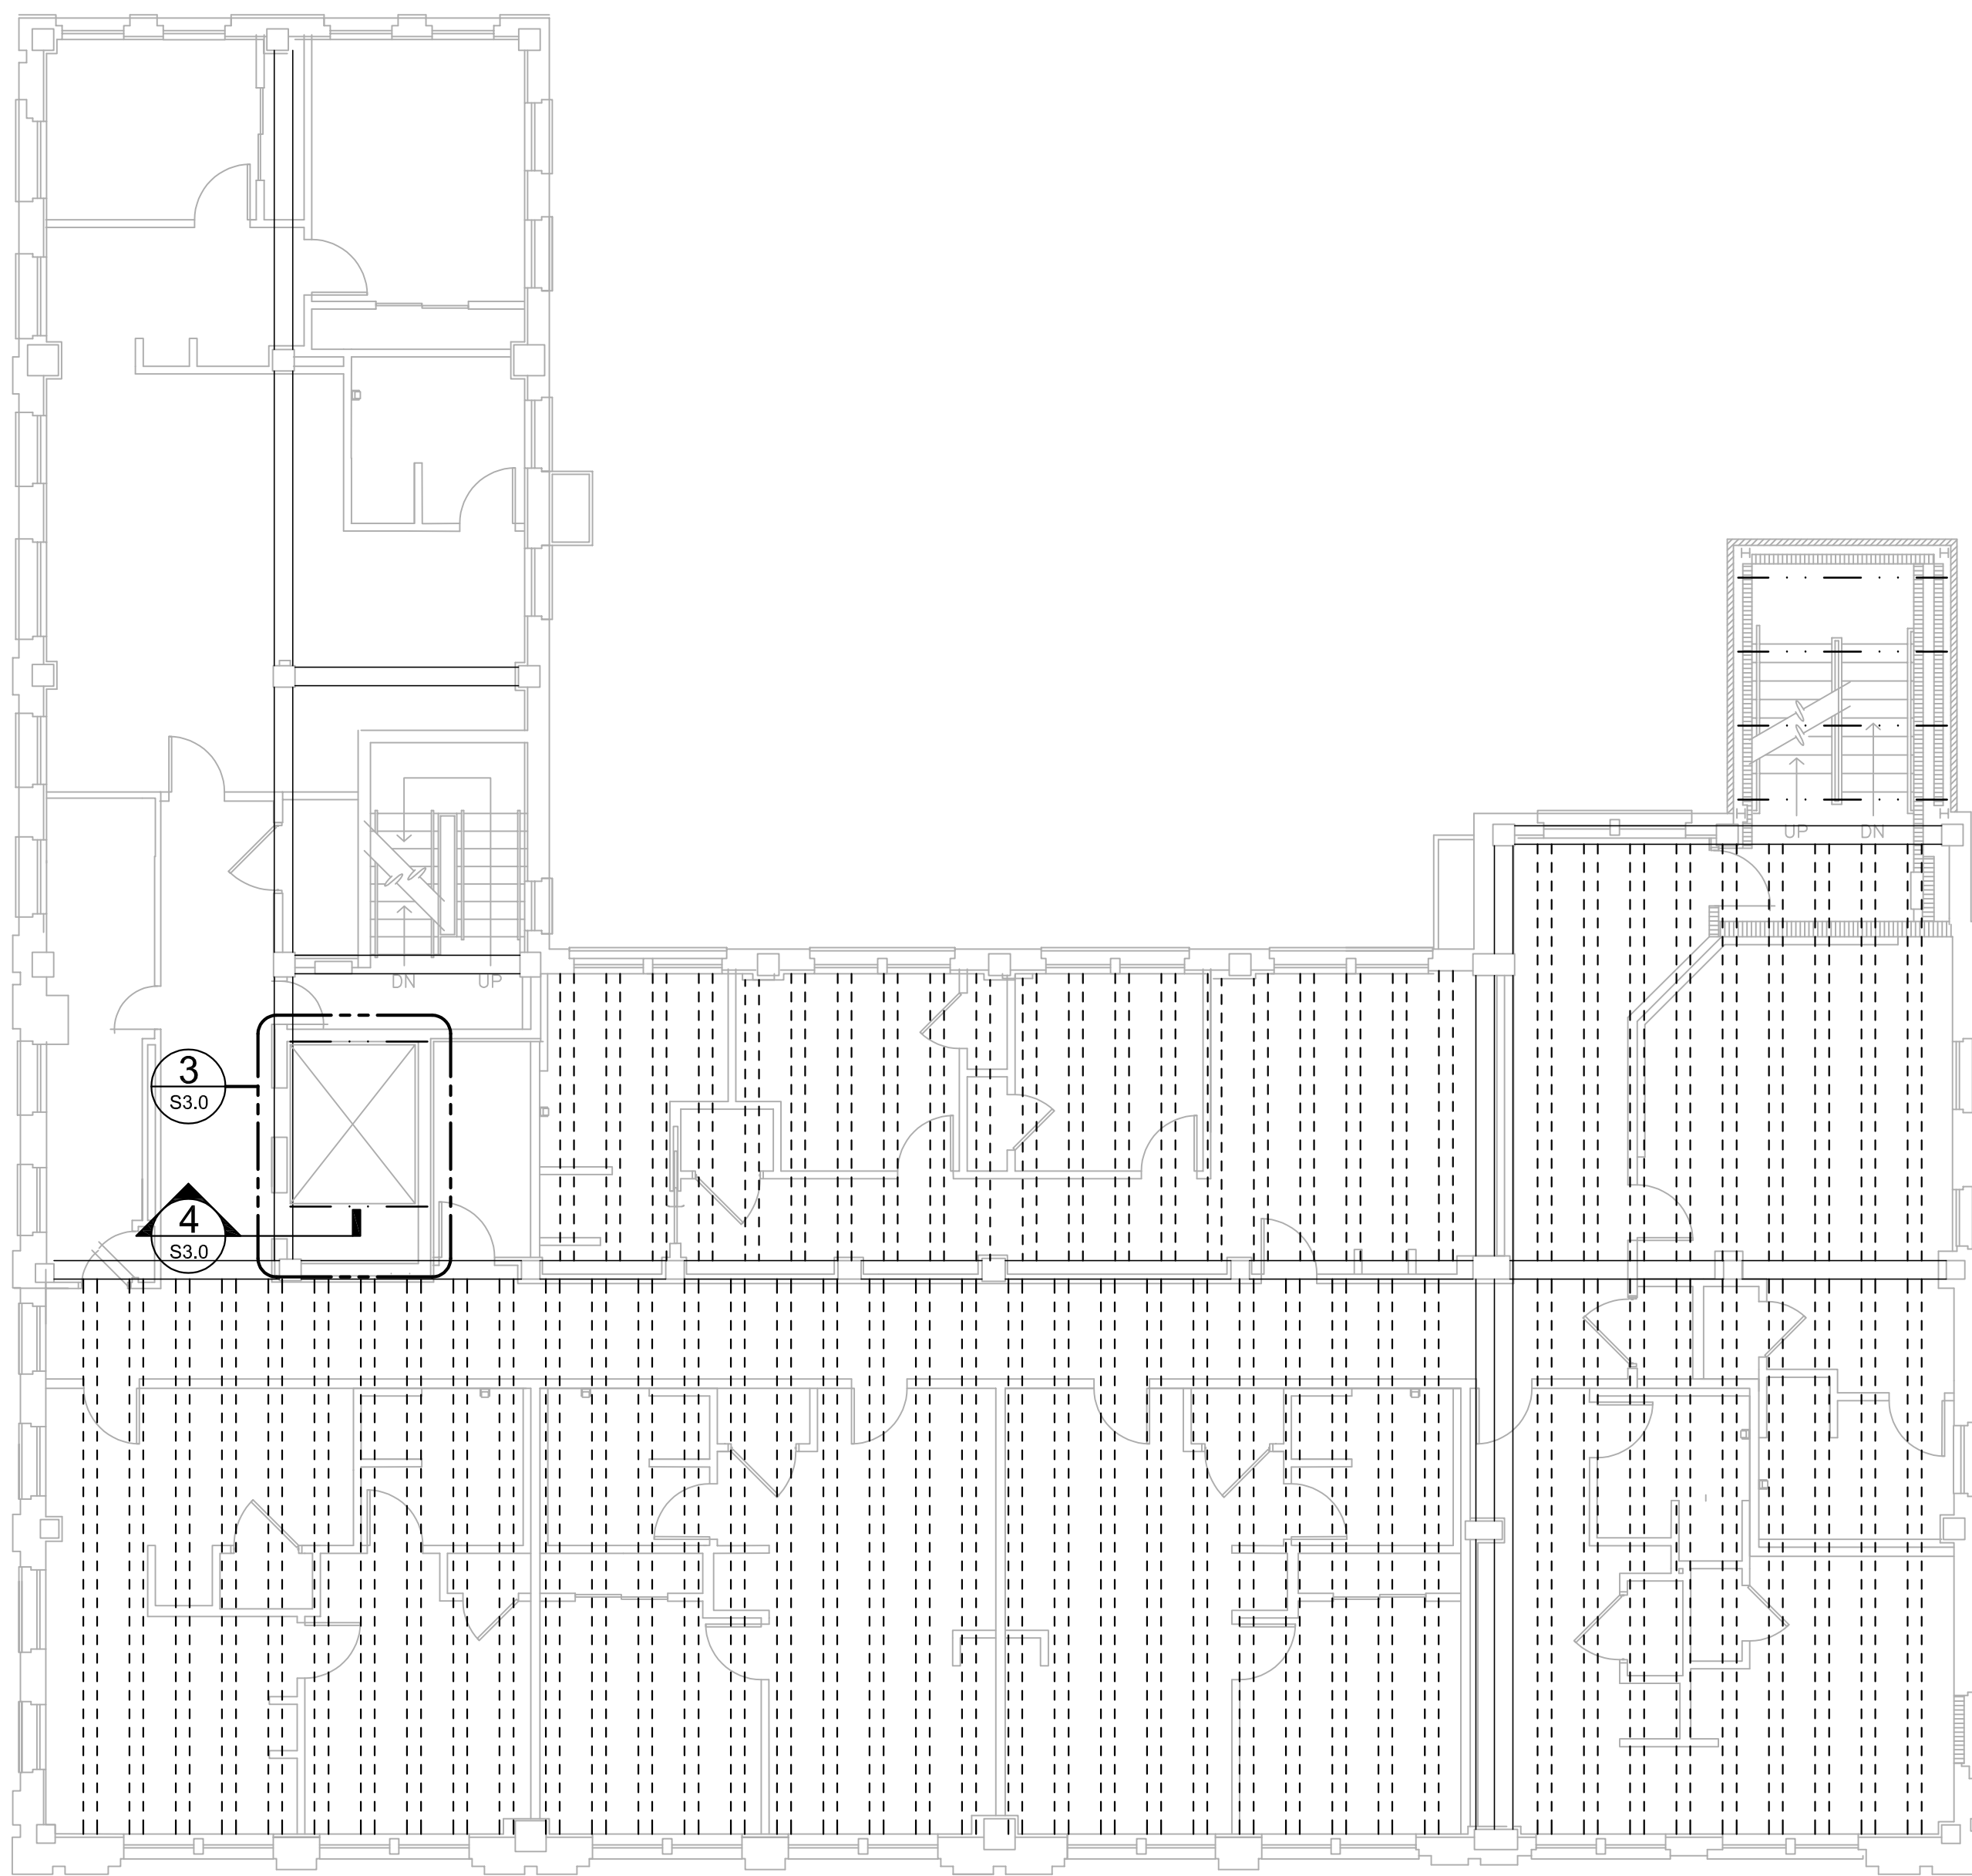

1 ROOF FRAMING PLAN  
1/8" = 1'-0"

PLAN NOTES

A. FOR AREAS OF CATEGORY 'A' DAMAGE FOUND, REPAIR PER SHEET S4.0.

ENGINEERING CONSULTANTS, P.A.  
1227 NORTH MAIN STREET  
P.O. BOX 932  
HOTSPRING, KS 67504-0932  
www.jonesgillamrenz.com  
info@jonesgillamrenz.com

JonesGillamRenz  
1851 Main Street, Suite 301  
Kansas City, MO 64108  
jgr@jgrarchitects.com

LANDMARK ON CYPRESS  
HISTORIC REHABILITATION - APARTMENTS  
ABILENE, TEXAS



REVISION:

DATE: 10-24-2025  
JOB: 24-3483  
SHEET NO.:

S1.8

COPYRIGHTED ©



1 WEST ELEVATION  
3/16" = 1'-0"

MASONRY NOTES

1 CRACKED MASONRY JOINTS: TUCKPOINT MASONRY.

ENGINEERING CONSULTANTS, P.A.  
1227 NORTH MAIN STREET  
P.O. BOX 932  
HOTSPRING, KS 67504-0932  
www.jonesgillamrenz.com  
info@jonesgillamrenz.com

JonesGillamRenz  
1881 Main Street, Suite 301  
Kansas City, MO 64108  
jgr@jgrarchitects.com

LANDMARK ON CYPRESS  
HISTORIC REHABILITATION - APARTMENTS  
ABILENE, TEXAS



REVISION:

DATE: 10-24-2025  
JOB: 24-3483  
SHEET NO.:

S2.0

COPYRIGHTED ©



**ENGINEERING  
CONSULTANTS  
P.A.**

**ENGINEERING CONSULTANTS, P.A.**  
1227 NORTH MAIN STREET  
P.O. BOX 932  
HUTCHINSON, KS 67504-0932  
620-665-6394  
[www.engineering-consultants.com](http://www.engineering-consultants.com)  
[info@engineering-consultants.com](mailto:info@engineering-consultants.com)

## S2.1

COPYRIGHT ©



| MASONRY NOTES |   |
|---------------|---|
| 1             | CRACKED MASONRY JOINTS: TUCKPOINT MASONRY.                                                                                               |
| 2             | CRACKED MASONRY AT STEEL FRAMING OF STAIR TOWER; INSPECT CONDITION OF STEEL FROM EXTERIOR. REPAIR STEEL AS NEEDED AND TUCKPOINT MASONRY. |
| 3             | LEAK AT STONE CAP JOINTS CAUSING MASONRY DEGRADATION BELOW; REPAIR CAP JOINTS AND TUCKPOINT MASONRY.                                     |
| 4             | MASONRY COATING PEELING; REMOVE PEELING COATING AND INVESTIGATE CONDITION OF MASONRY. REPAIR AS NEEDED.                                  |
| 5             | NEW LINTEL. SEE LINTEL SCHEDULE SHEET S1.2.                                                                                              |

1 NORTH ELEVATION  
3/16" = 1'-0"

ENGINEERING  
CONSULTANTS  
P.A.  
1227 NORTH MAIN STREET  
P.O. BOX 932  
HOTSPRING, KS 67504-0932  
www.jonesgillamrenz.com  
info@jonesgillamrenz.com

PA  
CONSULTANTS  
1227 NORTH MAIN STREET  
P.O. BOX 932  
HOTSPRING, KS 67504-0932  
www.jonesgillamrenz.com  
info@jonesgillamrenz.com

LANDMARK ON CYPRESS  
HISTORIC REHABILITATION - APARTMENTS  
ABILENE, TEXAS



REVISION:

DATE: 10-24-2025

JOB: 24-3483

SHEET NO.:

S2.2

JonesGillamRenz  
1881 Main Street, Suite 301  
Kansas City, MO 64108  
jgr@jgrarchitects.com

730 N. Ninth  
Salina, KS 67401  
785.627.0386





1 EAST ELEVATION  
3/16" = 1'-0"

MASONRY NOTES

- 4 MASONRY COATING PEELING; REMOVE PEELING COATING AND INVESTIGATE CONDITION OF MASONRY, REPAIR AS NEEDED.
- 5 NEW LINTEL. SEE LINTEL SCHEDULE SHEET S1.2.

ENGINEERING CONSULTANTS, P.A.  
1227 NORTH MAIN STREET  
P.O. BOX 932  
HOTSPRING, KS 67504-0932  
www.jonesgillamrenz.com  
info@jonesgillamrenz.com

PA  
CONSULTANTS  
LIC. 00000000000000000000

LANDMARK ON CYPRESS  
HISTORIC REHABILITATION - APARTMENTS  
ABILENE, TEXAS



REVISION:


DATE: 10-24-2025  
JOB: 24-3483  
SHEET NO.:

S2.3


JonesGillamRenz  
1881 Main Street, Suite 301  
Kansas City, MO 64108  
jgr@jgrarchitects.com

730 N. Ninth  
Salina, KS 67401  
785.627.0386




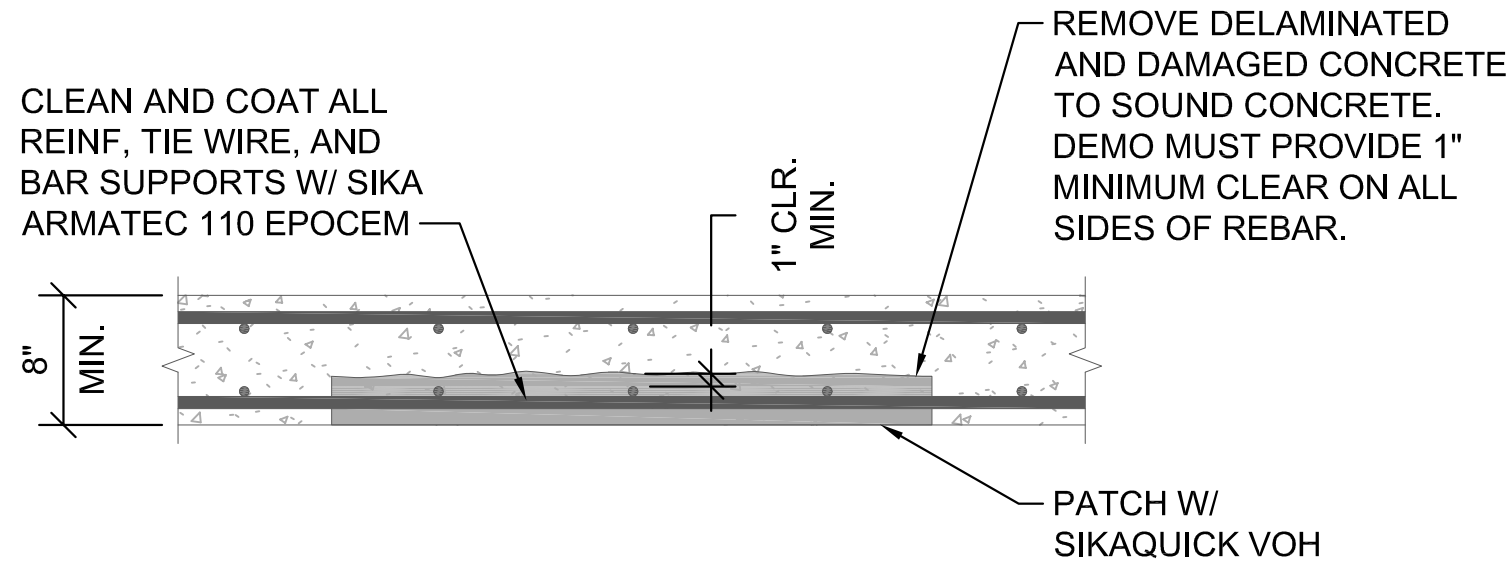


1 TYPICAL BOTTOM SIDE REPAIR DETAIL  
NOT TO SCALE

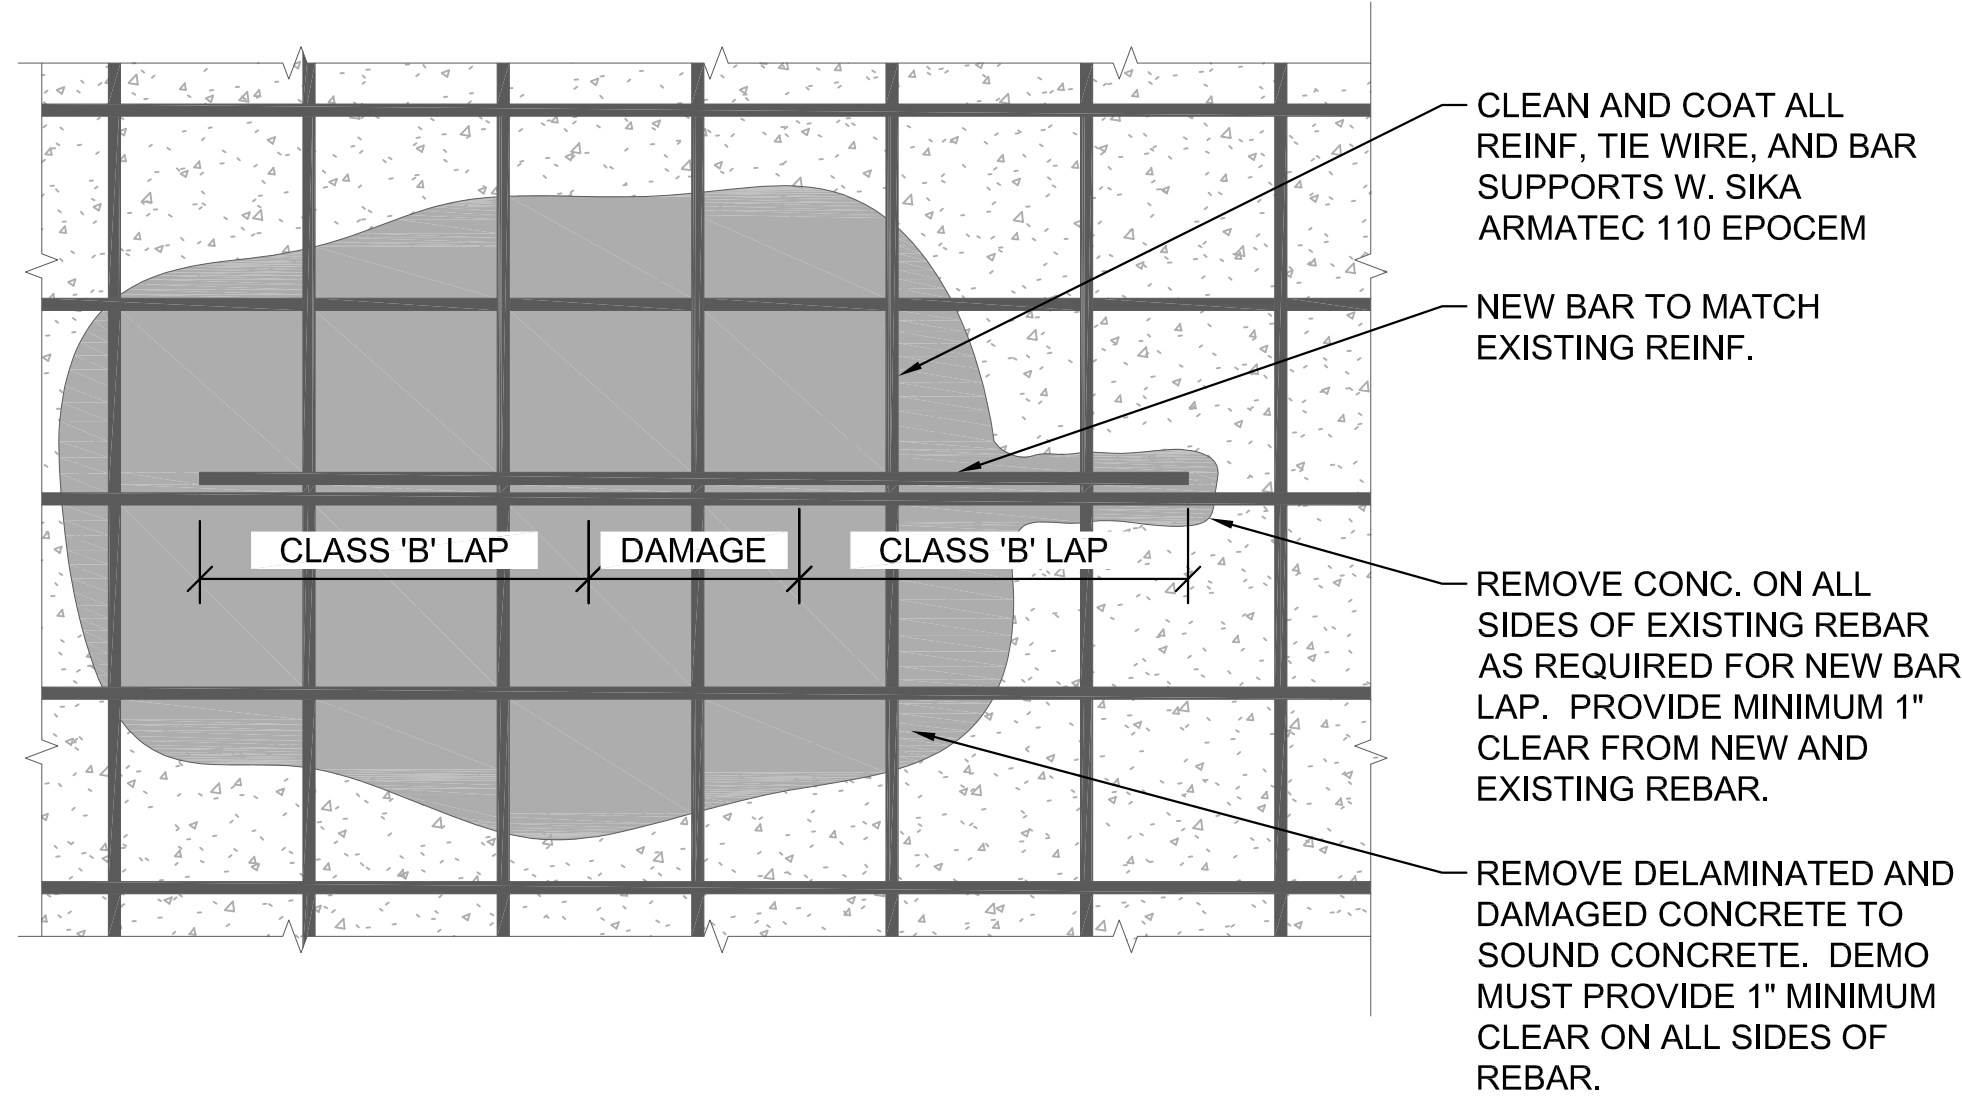

2 TYPICAL REBAR REPLACEMENT REPAIR DETAIL  
NOT TO SCALE

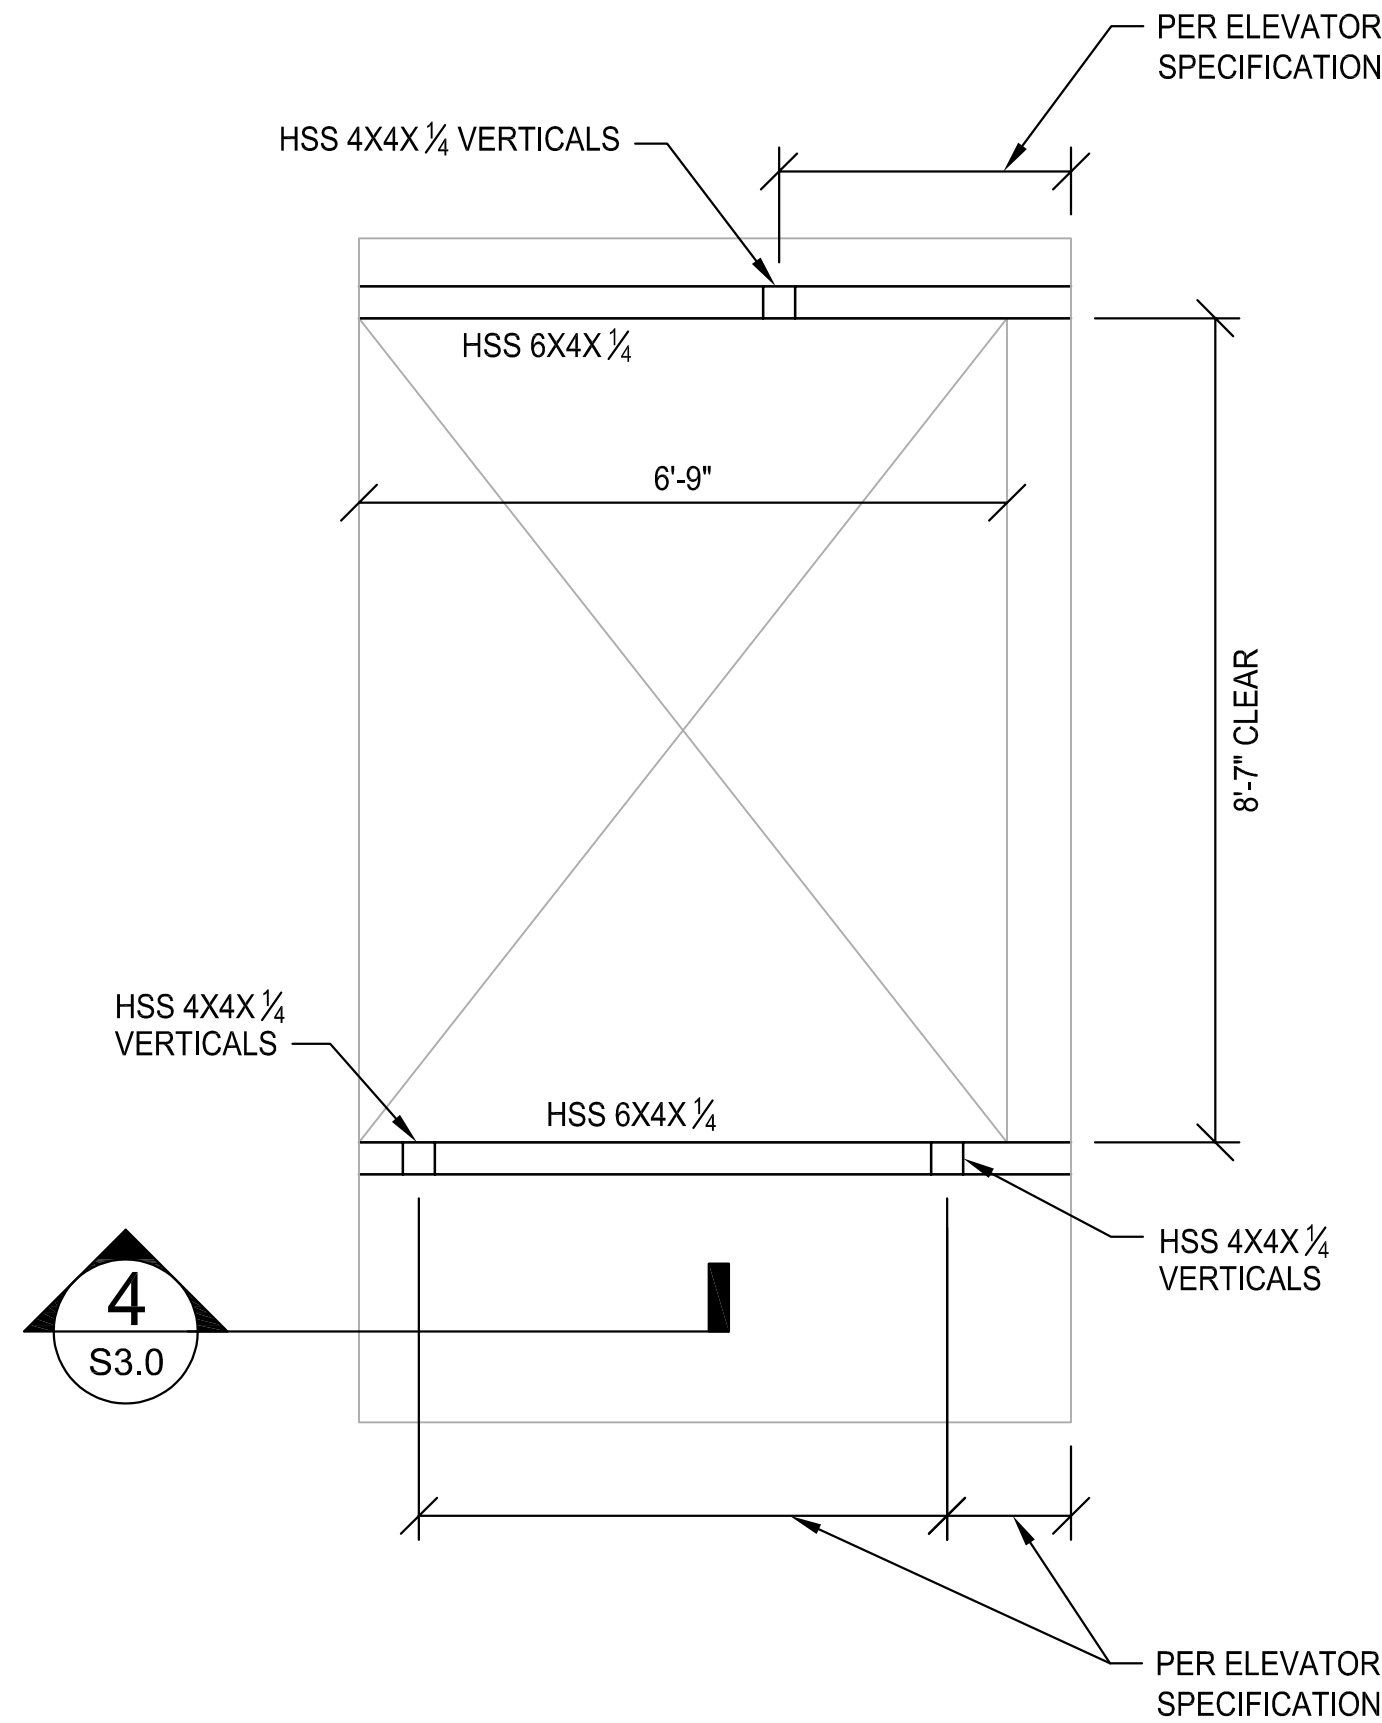

3 ELEVATOR FRAMING DETAIL  
1/2" = 1'-0"

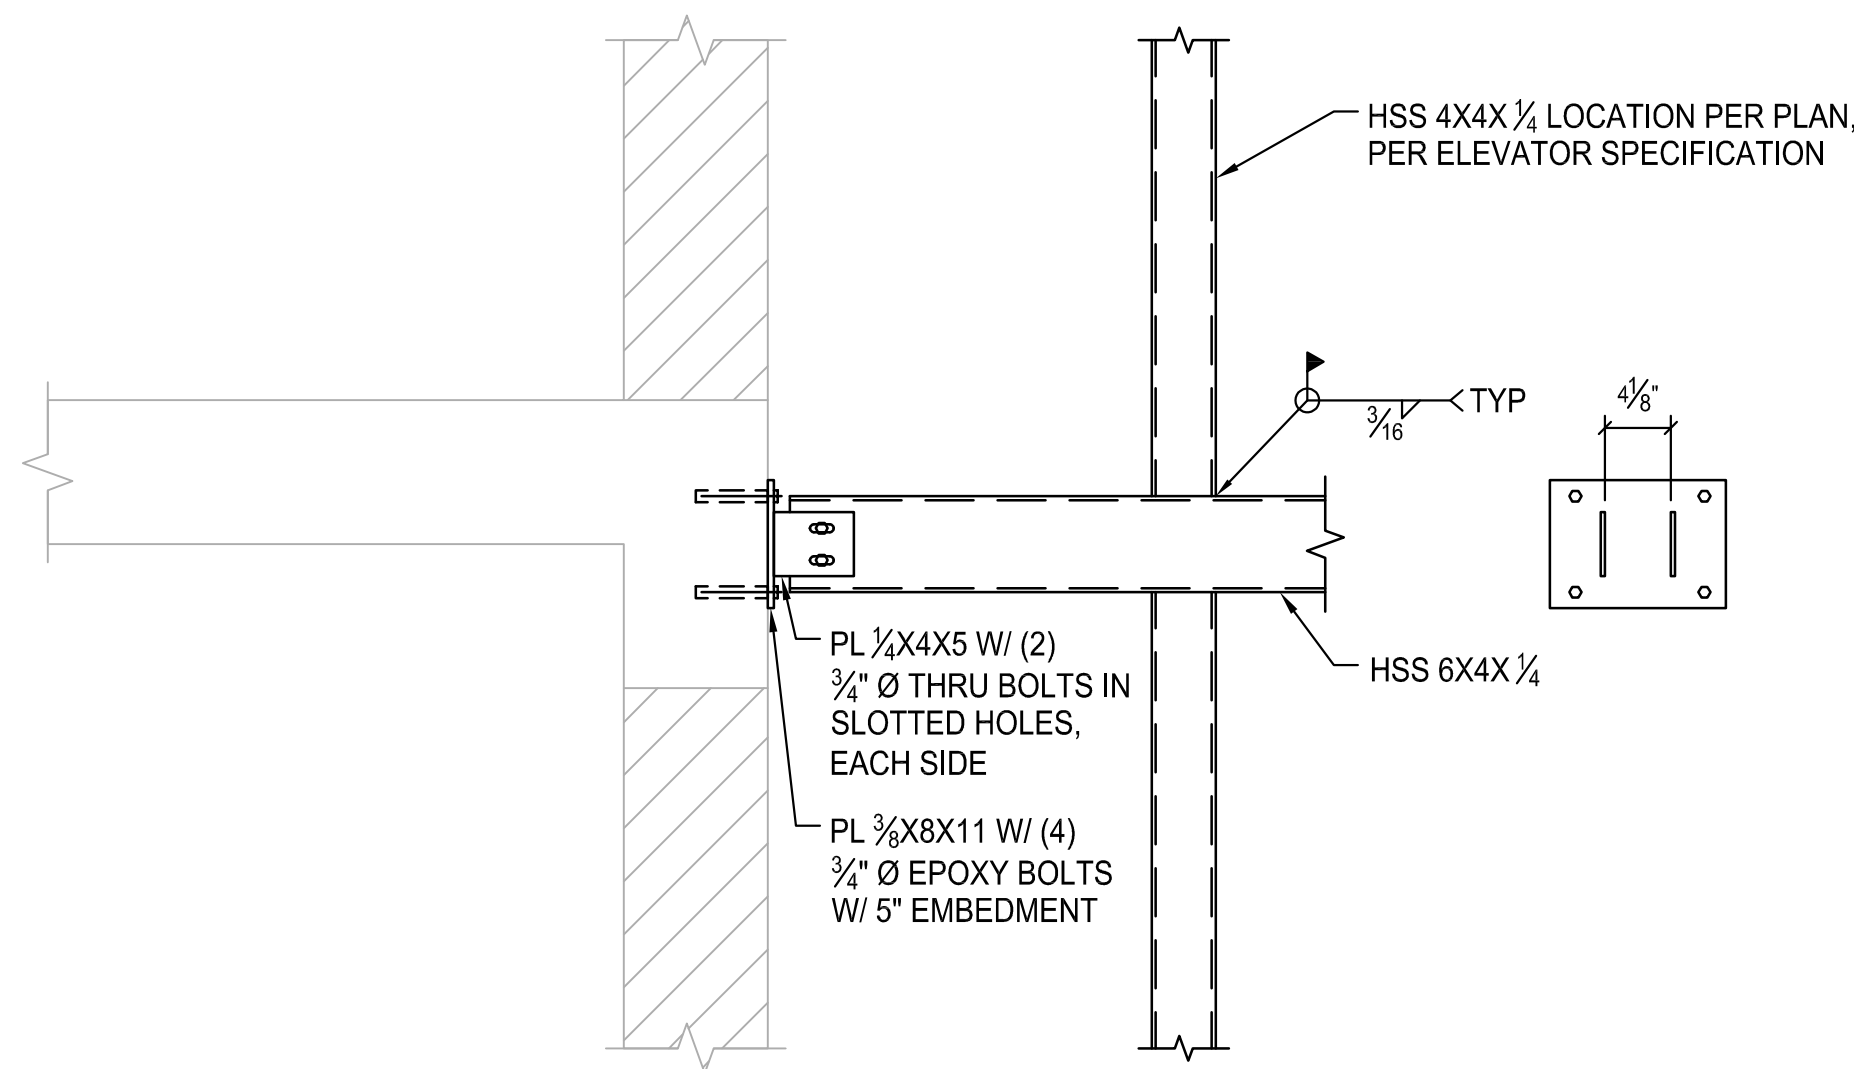

4 ELEVATOR RAIL FRAMING CONNECTION DETAIL  
1" = 1'-0"

|              |   |
|--------------|---|
| CATEGORY 'A' | <div><p>DESCRIPTION:<br/>CONCRETE CHIPPED AWAY WITH REBAR EXPOSED.</p><p>REPAIR:<br/>CLEAN AREA AND PATCH WITH SIKAGUICK VOH REPAIR MORTAR OR SIKACRETE 100 C: CONCRETE MIX. REPAIRS TO BE VERIFIED USING SOUND HAMMERING METHOD.</p></div> <div></div>                         |
| CATEGORY 'B' | <div><p>DESCRIPTION:<br/>CRACKING OR SPALLING HAS OCCURRED. REBAR MAY BE EXPOSED.</p><p>REPAIR:<br/>REMOVE ANY LOOSE OR DAMAGED REBAR TO A POINT WHERE NO CORROSION HAS OCCURRED. REMOVE ALL CORROSION FROM REINFORCING IF REBAR HAS LOST MORE THAN 25% OF AREA REPLACE REBAR PER DETAIL 2/S3.0, OTHERWISE REPAIR PER DETAIL 1/S3.0.</p></div> <div></div> |