

LST Consulting Engineers, PA

MANHATTAN **WICHITA**

4809 Vue Du Lac Place, Suite 201 125 S. Washington, Suite 151
 Manhattan, KS 66503 Wichita, KS 67202
 785.587.8042 316.285.0696

www.LSTengineers.com
 mail@LSTengineers.com

Project 25035 **08/12/2025**

Electrical Sheet List	
E0.1	ELECTRICAL TITLE SHEET
E4.1	UNIT POWER PLANS-CITYSIDE-2B
E4.2	UNIT POWER PLANS-CITYSIDE-3A
E4.3	UNIT POWER PLANS-PARKSIDE-2A
E4.4	UNIT POWER PLANS-PARKSIDE-3A
E6.1	ELECTRICAL SCHEDULES - DWELLINGS
E6.2	ELECTRICAL SCHEDULES - HOUSE
EC1.1	ELECTRICAL PLANS CLUBHOUSE

amRenz
1 Main Street, Suite 301
Kansas City, MO 64108
igr@jgrarchitects.com

SR

KANSAS

NEW TOWNHOMES COMPLEX

LENEXA,



REVISIONS

DATE: 08/12/2025

JOB: 25-3489

SHEET NO.:

E0.1

COPYRIGHT ©

Electrical Abbreviations			
1P	1 Pole (2P, 3P, 4P, ETC.)	MCB	Main Circuit Breaker
A	Amps	MCC	Motor Control Center
AC	Above Counter	MDC	Main Distribution Center
ACLG	Above Ceiling	MDP	Main Distribution Panel
ADO	Automatic Door Opener	MFR	Manufacturer
AF	Amp Frame	MFS	Main Fused Disconnect Switch
AFB	Above Finished Floor	MH	Main Hoist
AFG	Above Finished Grade	MC	Microphone
AFI	Arc Fault Circuit Interrupter	MIN	Minimum
AHU	Air Handling Unit	MISC	Miscellaneous
AL	Aluminum	MLO	Main Lugs Only
ALT	Alternate	MMS	Manual Motor Starter
AMP	Ampere	MCA	Multicoulet Assembly
AMPL	Amplifier	MSD	Motor Starter Panelboard
ANUN	Annunciator	MSB	Main Switchboard
APPROX	Approximately	MST	Motor Starter Switch
AQ-STAT	Aquastat	MT	Mount
ARCH	Architect, Architectural	MT-C	Empty Conduit
AS	Amp Switch	MTS	Manual Transfer Switch
AT	Amp Trip	MTR	Motor, Motorized
ATS	Automatic Transfer Switch	N.C.	Normally Closed
AUTO	Automatic	NEC	National Electrical Code
AUX	Auxiliary	NEMA	National Electrical Manufacturers Association
AV	Audio Visual	NFDS	Non-Fused Safety Disconnect Switch
AWG	American Wire Gauge	NIC	Not In Contract
BATT	Battery	NL	Night Light
BD	Board	N.O.	Normally Open
BLDG	Building	NPF	Normal Power Factor
BMS	Building Management System	NTS	Not To Scale
C	Conduit	OC	On Center
CAB	Cabinet	OH	Overhead
CAT	Catalog	OL	Overloads
CATV	Cable Television	PA	Public Address
CB	Circuit Breaker	PB	Pull Box Or Pushbutton
CCTV	Closed Circuit Television	PE	Pneumatic Electric
CCT	Circuit	PED	Pedestal
CLG	Ceiling	PF	Power Factor
COMB	Combination	PH	Phase
CMPR	Compressor	PIV	Post Indicating Valve
CONN	Connection	PNL	Panel
CONST	Construction	PP	Power Pole
CONT	Continuation Or Continuous	PR	Pair
CONTR	Contractor	PRI	Primary
CONV	Converter	PROJ	Projection
CP	Circulating Pump	PRV	Power Roof Ventilator
CRT	Cathode-Ray Tube	PT	Potential Transformer
CT	Current Transformer	PVC	Polyvinyl Chloride (Conduit)
CTR	Center	PWR	Power
CU	Copper	QTY	Quantity
DCP	Domestic Water Circulating Pump	RCPT	Receptacle
DEPT	Department	REQD	Required
DET	Detail	RM	Room
DIA	Diameter	RSC	Rigid Steel Conduit
DISC	Disconnect	RTU	Roof Top Unit
DIST	Distribution	SC	Surface Conduit
DN	Down	SEC	Secondary
DPR	Damper	SHT	Sheet
DS	Safety Disconnect Switch	SIM	Similar
DT	Double Throw	SLD	Single-Line Diagram
DWG	Drawing	SN	Solid Nerve
EC	Electric Contractor	SPEC	Specification
ELEC	Electric, Electrical	SPKR	Speaker
ELEV	Elevator	SP	Spare
ELU	Emergency Lighting Unit	SPP	Single-Point Power
EM	Emergency	SR	Surface Raceway
EMS	Emergency Management System	SS	Stainless Steel
EMT	Electric Metallic Tubing	SSW	Selector Switch
EP	Electric Pneumatic	S/S	Stop/Start Pushbuttons
EQUIP	Equipment	STA	Station
EW	Electric Water Cooler	STD	Standard
EXIST	Existing	SURF	Surface Mounted
EXP	Exhaust Proof	SW	Switch
F	Fire Alarm	SWBD	Switchboard
FABP	Fire Alarm Booster Power Supply Panel	SYM	Symmetrical
FACP	Fire Alarm Control Panel	SYS	System
FCU	Fan Coil Unit	TEL	Telephone
FIXT	Fixture	TERM	Terminal
FLR	Floor	TL	Twist Lock
FLR	Floor	TR	Tamper Resistant
FLUOR	Fluorescent	T-STAT	Thermostat
FU	Fuse	TTC	Telephone Terminal Cabinet
FUS	Fused Safety Disconnect Switch	TV	Television
GA	Gauge	TYTC	Television Terminal Cabinet
GAL	Gallon	TYP	Typical
GALV	Galvanized	UC	Under Counter
GC	General Contractor	UE	Underground Electrical
GEN	Generator	UG	Underground
GFI	Ground Fault Circuit Interrupter	UH	Unit Heater
GFP	Ground Fault Protector	U	Underground Telephone
GND	Ground	UTL	Utility
GRS	Galvanized Rigid Steel (Conduit)	UV	Ultraviolet
GYP BD	Gypsum Board	V	Volt
HOA	Hard-Of-Automatic Switch	VA	Volt-Amperes
HORIZ	Horizontal	VDT	Video Display Terminal
HP	Horsepower	VERT	Vertical
HPF	High Power Factor	VFD	Variable Frequency Drive
HT	Height	VOL	Volume
HTG	Heating	W	Watt
HTR	Heater	W/	With
HV	High Voltage	WG	Wire Gauge
HVAC	Heating, Ventilating And Air Conditioning	WH	Water Heater
IC	Interrupting Capacity	W/O	Without
IG	Isolated Ground	WP	Weatherproof
IMC	Intermediate Metal Conduit	XFMR	Transformer
INCAND	Incandescent	XFR	Transfer
IR	Infrared		
IW	Interlock With		
J-BOX	Junction Box	∠	Angle
KV	Kilovolt	@	At
KVA	Kilovolt-Ampere	Δ	Delta
KVAR	Kilovolt-Ampere Reactive	'	Feet
KW	Kilowatt	"	Inches
KWH	Kilowatt Hour	#	Number
LOC	Locate Or Location	O	Phase
LT	Light	C	Center Line
LTG	Lighting	P	Plate
LTNG	Lightning		
LV	Low Voltage		
MAX	Maximum		
MAG.S	Magnetic Starter		
MIC	Momentary Contact		
MC	Mechanical Contractor		

Electrical Symbol Legend

Lighting Symbols

	Lighting Fixtures, Typical, Rectangular (Various Symbols)
	Lighting Fixtures, Typical, Round (Various Symbols) Center dot indicates pendant. Chevron indicates wall wash.
	Wall-mounted fixtures, Typical (Various Symbols)
	Strip Fixture
	Directional Light, Track Light, Flood Light
	Linear Light, Tape Light
	Emergency Lighting Unit, Ceiling-Mounted, Integral Battery
	Emergency Lighting Unit, Ceiling-Mounted, Remote Battery
	Emergency Lighting Unit, Wall-Mounted, Integral Battery
	Emergency Lighting Unit, Wall-Mounted, Remote Battery
	Exit Light, Ceiling-Mounted. Shading and arrows indicate faces and directional chevrons.
	Exit Light, Wall-Mounted. Shading and arrows indicate faces and directional chevrons.
	Exit/ELU Combo
	Pole/Area Lights
	Post-Top Area Light
	Bollard Light
	Hatch indicates light on an emergency or life safety circuit.
	Single-Pole Switch
	Two-Pole Switch
	Three-Pole Switch
	Switch Modifiers: 3: 3-Way 4: 4-Way K: Keyed D: Dimming T: Timer OS: Occupancy Sensor VS: Vacancy Sensor CT: Above-Counter LV: Low-Voltage M: Motor-Rated
	Lighting Contactor
	Lighting Control Panel
	Occupancy Sensor
	Daylight Harvesting Sensor
	Photocell

Lighting Tags

	Top Value: Fixture Type ID (<u>Underlined</u>) A Bottom Value, Lowercase Letter: Switch ID Bottom Value, Number(s): Circuit Number Bottom Value, Uppercase Letter(s): Panel
	Absence of a switch designation on a lighting fixture indicates fixture is controlled by the only switch in the space. An "x" in place of the switch designation indicates unswitched.
	A Switch ID indicated by a lowercase letter. Switch IDs are unique per space. A switch with an ID "a" controls all devices within the space in which it is located tagged with "a". A switch without a tagged ID controls all lighting fixtures within a space. ID tags may be used on control devices other than switches, such as occupancy sensors or contactors.

Miscellaneous

	Area Not in Contract
	Note by Symbol
	Callout: Top Value: Detail Number on Sheet Bottom Value: Sheet Number of Detail
	Room Name and Number

Power Symbols

	Wall
	Ceiling
	Floor
	Simplex Receptacle
	Duplex Receptacle
	Quadplex Receptacle
	Special Receptacle, Type as Indicated
	Receptacle Modifiers: ##: Height AFF (to center) CT: Device Mounted Above Counter Top IG: Isolated Ground H: Device Mounted Horizontally WP: Weatherproof In-Use Cover
	Half shading indicates split (typically switched)
	Outside shading indicates tamperproof device
	Center shading indicates GFI type
	Full shading indicates tamperproof GFI type
	Multioutlet Assembly
	Filled squares indicate 120V outlet
	Open squares indicate with USB
	Cord Reel, Device Varies
	Drop Cord, Device Varies
	Junction Box
	Floor Box, see schedule for type
	Emergency Power Off
	Door Opener Push Plate
	Power Meter
	Safety Switch, Fused
	Safety Switch, Unfused
	Motor Starter
	Combination Starter/Disconnect
	Contactor

Power Device and Equipment Tags

	Electrical Device Tags: Uppercase letter(s) indicates Panel ID and circuit number. Lowercase letter indicates designation of controlling switch (where applicable).
	Equipment Tags: Equipment ID is indicated by an underlined tag adjacent to the equipment. See the equipment connection schedule for description, electrical requirements, and panel and circuit number. Symbols/graphic appearance of equipment varies.

Wiring

	Solid, aced lines connecting equipment, devices, or fixtures indicate unswitched power circuiting. Wires are only intended to indicate to what circuit devices are connected. Actual connections, circuit routing, installation, junction boxes, etc. shall be field-determined by the contractor.
	Dashed, aced lines connecting equipment, devices, or fixtures indicate switched power.
	Home run to branch circuit panelboard. The equipment name and circuit number(s) are indicated, separated by a hyphen. Homerus are only intended to indicate panel and circuit number. Actual homerun location shall be field-determined by the contractor.

Power Distribution Equipment

Hatched fill indicates distribution panel or switchboard. Solid fill indicates branch panel or load center. Dashed box indicates code-required clearance (width and depth). Dots indicate front of recessed panel.			
Devices and fixtures are tagged with Panel and circuit number. For example, a device tagged with "A:1" indicates the device is circuited to panel designated "A," circuit number 1.			

Miscellaneous

	Transformer. Typically transformer names begin with or contain the letter "T". See Single-Line Diagram for description and requirements.
	Wall
	Ceiling
	Floor
	Data Outlet
	Telephone Outlet
	Data/Telephone Outlet
	Outlet Modifiers: ##: Height AFF (to center) CT: Mounted Above Counter Top
	Wireless Access Point
	TV Outlet

GENERAL ELECTRICAL NOTES

- COORDINATE INSTALLATION OF ELECTRICAL WORK ABOVE THE CEILING TO PROVIDE THE GREATEST POSSIBLE CLEARANCE FOR INSTALLATION OF PLUMBING AND MECHANICAL INSTALLATION. CONDUITS SHALL BE ROUTED THROUGH JOIST WEBS WHERE POSSIBLE.
- VERIFY EXACT PLACEMENT OF ALL LUMINAIRES, DEVICES, AND EQUIPMENT SHOWN ON THE ELECTRICAL CONSTRUCTION DOCUMENTS WITH ARCHITECTURAL, MECHANICAL AND PLUMBING DRAWINGS PRIOR TO FINAL PLACEMENT.
- ELECTRICAL EQUIPMENT AND DEVICES SHALL BE "LISTED" AND "IDENTIFIED" AS RATED FOR A MINIMUM OF 75°C CONDUCTOR TERMINATION.
- DEFINITION OF TERMS:
 "SHALL": ACTION THAT IS REQUIRED WITHOUT OPTION OR QUALIFICATION.
 "FURNISH": CONTRACTOR SHALL BE RESPONSIBLE FOR OBTAINING.
 "INSTALL": CONTRACTOR SHALL BE RESPONSIBLE FOR LABOR AND CONSTRUCTION EQUIPMENT NECESSARY TO SET IN PLACE, CONNECT, CALIBRATE AND TEST EQUIPMENT FURNISHED BY HIM OR OTHERS.
 "PROVIDE": CONTRACTOR SHALL FURNISH AND INSTALL.

MOUNTING HEIGHT REQUIREMENTS:

UNLESS SPECIFICALLY INDICATED OTHERWISE, THE FOLLOWING MOUNTING HEIGHTS SHALL APPLY:

• RECEPTACLES	16" TO BOTTOM
• TELECOMMUNICATIONS OUTLETS	16" TO BOTTOM
• LIGHT SWITCHES	48" TO TOP
• THERMOSTATS	48" TO TOP

GENERAL LIGHTING NOTES

A. THE CIRCUITING OF ALL LUMINAIRES HAS BEEN SHOWN ON THE PLANS, AND THE CONTRACTOR SHALL FOLLOW THIS CIRCUITING LAYOUT.

B. CIRCUIT ALL EMERGENCY LIGHTS, NIGHT LIGHTS AND EXIT LIGHTS TO AN UNSWITCHED HOT CONDUCTOR, UPSTREAM OF ALL CONTROLS.

C. DIRECT CURRENT POWER WIRING FROM EXIT SIGNS TO REMOTE EXTERIOR EMERGENCY LIGHTING HEADS SHALL BE (2) #10 IN 1/2" CONDUIT UNLESS NOTED OTHERWISE.

D. IN AREAS WHERE CEILING MOUNTED OCCUPANCY SENSORS ARE USED FOR LIGHTING CONTROL, IN CONJUNCTION WITH WALL SWITCHES, OCCUPANCY SENSOR POWER PACK SHALL SWITCH LEG SHALL BE WIRED IN SERIES WITH WALL SWITCHES TO PROVIDE OVERRIDE "OFF" CONTROL FOR LIGHTS.

E. CONTROL WIRING FOR 0-10 Vdc DIMMING SIGNAL CIRCUITS SHALL BE NEC CLASS 1, ROUTED IN SAME RACEWAY/CABLE WITH LIGHTING CIRCUIT POWER CONDUCTORS. CIRCUITING SHALL CONSIST OF (2) #16 SOLID CU THIN OR THIN CONDUCTORS. CONDUCTOR INSULATION COLOR SHALL BE VIOLET (-Vdc) AND GREEN (+Vdc). WHEN MC CABLE IS USED FOR FINAL 6" POWER CONNECTION WHIP TO LUMINAIRE, UTILIZE "LUMINAIRY" MC CABLE WITH INTEGRAL CLASS 1 CONTROL WIRING.

GENERAL POWER NOTES

A. THE CIRCUITING OF ALL DEVICES HAS BEEN SHOWN ON THE PLANS, AND THE CONTRACTOR SHALL FOLLOW THIS CIRCUITING LAYOUT.

B. VERIFY EXISTING LOCATIONS OF HVAC AND PLUMBING EQUIPMENT WITH THE GENERAL CONTRACTOR AND ASSOCIATED SUBCONTRACTORS. COORDINATE CONDUIT SUB-UP AND POWER CONNECTIONS PRIOR TO COMMENCING ROUGH-IN WORK. ELECTRICAL DEVICES (DISCONNECTS, RECEPTABLES, ETC.) INSTALLED ON EQUIPMENT SHALL BE MOUNTED ON A NON-REMOVABLE PANEL OF THE EQUIPMENT. FIELD COORDINATE EXACT DEVICE MOUNTING LOCATIONS PRIOR TO INSTALLATION.

C. WALL MOUNTED HVAC CONTROL DEVICES (THERMOSTATS, TEMPERATURE SENSORS, HUMIDISTATS, CO. SENSORS, ETC) SHALL BE PROVIDED BY MECHANICAL CONTRACTOR. UNLESS NOTED OTHERWISE, ELECTRICAL CONTRACTOR SHALL PROVIDE SINGLE GANG WALL BOX WITH 1/2" CONDUIT SUBED OUT TO ABOVE ACCESSIBLE CEILING WITH NYLON BUSHINGS AND PULLSTRIPS IN RACEWAY. REFER TO MECHANICAL DRAWINGS FOR LOCATIONS OF DEVICES.

GENERAL TELECOMMUNICATIONS NOTES

A. PROVIDE THE FOLLOWING RACEWAY ROUGH-IN FOR TELECOMMUNICATIONS OUTLET TYPES INDICATED:

- 1. WALL PHONE OUTLET: 2"x4"x2-1/8" DEEP DEVICE BOX WITH (1) 3/4" CONDUIT TO ABOVE ACCESSIBLE CEILING.
- 2. PHONE/DATA OUTLET: 4-11/16" SQUARE X 3-1/4" DEEP BOX (RACO #260 OR EQUAL) WITH 1-5/8" DEEP DEVICE RING AND 1-1/4" CONDUIT TO ABOVE ACCESSIBLE CEILING.
- 3. TV OUTLET: 4-11/16" SQUARE X 3-1/4" DEEP BOX (RACO #260 OR EQUAL) WITH 2-5/8" DEEP DEVICE RING AND (1) 2" CONDUIT TO ABOVE ACCESSIBLE CEILING.

B. PROVIDE NYLON BUSHINGS FOR ALL CONDUIT ENDS NOT CONNECTED TO A BOX OR FITTING TO PROTECT CABLE FROM DAMAGE.

C. CONDUITS FROM EACH OUTLET SHALL BE STUBBED 2" ABOVE THE FINISHED CEILING IN AREAS WITH ACCESSIBLE TILES. IN AREAS WITH OPEN CEILINGS, SUBDUIT INTO STRUCTURAL JOIST SPACE.

D. PROVIDE BLANK, STAINLESS STEEL COVER PLATES FOR ALL OUTLETS NOT ACTIVATED BY OWNER.

E. PROVIDE SUITABLE PULL STRING IN ALL CONDUITS.

F. ALL TELECOMMUNICATIONS AND AV CABLEING, JACKS, CONNECTORS, TERMINATIONS, EQUIPMENT AND TESTING SHALL BE PROVIDED BY OWNER.

DATE: 08/12/2025

JOB: 25-3489

SHEET NO.:

E0.1

COPYRIGHT ©

Designation: P2

Installed Location: Mechanical Room
Voltage: 120/240 1PH 3W-1Ph-3W
Mounting: Flush
Enclosure: NEMA 1

Bus Amps: 125
MCB Amps: MLO
Features & Modifications: -

SCCR/IAIC: 22.0 kA
Mains FN/Note: -

Ckt	Description	Circuitry	Trip (A)	FN	A	B	FN	Trip (A)	Circuitry	Description	Ckt
P2-1	BASEMENT LIGHTS	1/2"C, 1#12, #12N, #12G	20	A	1.8 A 35....	2.8 A 35....	G	50	3/4"C, 2#6, #10G	RANGE	P2-2
P2-3	2ND FLOOR LIVING KITCHEN HALL LIGHTS	1/2"C, 1#12, #12N, #12G	20	A	1.8 A 35....	2.8 A 35....	G	50	3/4"C, 2#6, #10G	RANGE	P2-4
P2-5	3RD FLOOR LIGHTS	1/2"C, 1#12, #12N, #12G	20	A	1.7 A 35....	1.9 A 35....	G	50	3/4"C, 2#6, #10G	CLOTHES DRYER	P2-6
P2-7	BASEMENT BATHROOM	1/2"C, 1#12, #12N, #12G	20	A	1.5 A 10....	1.5 A 10....	G	20	1/2"C, 2#12, #12G	CLOTHES DRYER	P2-8
P2-9	BASEMENT LIVING RECEPTACLES	1/2"C, 1#12, #12N, #12G	20	A	6.0 A 6.0 A	6.0 A 6.0 A	A	20	1/2"C, 2#12, #12G	BLOWER COIL	P2-10
P2-11	BASEMENT HALL STORAGE MECH RECEPTS	1/2"C, 1#12, #12N, #12G	20	A	1.5 A 19....	1.5 A 19....	G	30	1/2"C, 2#10, #10G	BLOWER COIL	P2-12
P2-13	HOT WATER HEATER RECEPTACLE	1/2"C, 1#12, #12N, #12G	20	AG	4.5 A 19....	4.5 A 19....	AG	20	1/2"C, 1#12, #12N, #12G	CONDENSING UNIT	P2-14
P2-15	COUNTERTOP RECEPTACLES	1/2"C, 1#12, #12N, #12G	20	AG	3.0 A 1.5 A	3.0 A 1.5 A	AG	20	1/2"C, 1#12, #12N, #12G	CLOTHES WASHER RECEPTACLE	P2-16
P2-17	COUNTERTOP RECEPTACLES	1/2"C, 1#12, #12N, #12G	20	AG	1.5 A 9.0 A	1.5 A 9.0 A	A	20	1/2"C, 1#12, #12N, #12G	MASTER BEDROOM	P2-18
P2-19	REFRIGERATOR	1/2"C, 1#12, #12N, #12G	20	AG	1.5 A 10....	1.5 A 10....	A	20	1/2"C, 1#12, #12N, #12G	BEDROOM 2 RECEPTACLES	P2-20
P2-21	RANGE	1/2"C, 1#12, #12N, #12G	20	AG	1.5 A 7.5 A	1.5 A 7.5 A	A	20	1/2"C, 1#12, #12N, #12G	LOFT HALL RECEPTACLES	P2-22
P2-23	HOOD/MICROWAVE	1/2"C, 1#12, #12N, #12G	20	AG	3.0 A 3.9 A	3.0 A 3.9 A	A	20	1/2"C, 1#12, #12N, #12G	MASTER BATHROOM	P2-24
P2-25	ISLAND RECEPTACLES	1/2"C, 1#12, #12N, #12G	20	AG	4.2 A 1.9 A	4.2 A 1.9 A	A	20	1/2"C, 1#12, #12N, #12G	2ND FLOOR HALF BATH	P2-26
P2-27	GARBAGE DISPOSER	1/2"C, 1#12, #12N, #12G	20	AG	4.2 A 6.0 A	4.2 A 6.0 A	G	20	1/2"C, 1#12, #12N, #12G	EXTERIOR RECEPTACLES	P2-28
P2-29	DISHWASHER	1/2"C, 1#12, #12N, #12G	20	A	9.0 A 2.0 A	9.0 A 2.0 A	A	20	1/2"C, 1#12, #12N, #12G	3RD FLOOR HALL BATHROOM	P2-30
P2-31	2ND FLOOR LIVING HALL RECEPTACLES	1/2"C, 1#12, #12N, #12G	20	A	3.0 A --	3.0 A --	--	--	--	Space	P2-32
P2-33	GARAGE RECEPTACLES	1/2"C, 1#12, #12N, #12G	20	--	3.0 A --	3.0 A --	--	--	--	Space	P2-34
P2-35	GARAGE RECEPTACLES	1/2"C, 1#12, #12N, #12G	20	--	1.5 A --	1.5 A --	--	--	--	Space	P2-36
P2-37	GARAGE DOOR OPENER RECEPTACLE	1/2"C, 1#12, #12N, #12G	20	--	1.5 A --	1.5 A --	--	--	--	Space	P2-38
P2-39	GARAGE DOOR OPENER RECEPTACLE	1/2"C, 1#12, #12N, #12G	20	--	1.5 A --	1.5 A --	--	--	--	Space	P2-40
P2-41	MECHANICAL ROOM RECEPTACLE	1/2"C, 1#12, #12N, #12G	20	--	1.5 A --	1.5 A --	--	--	--	Space	P2-42

Designation: P3

Installed Location: Mechanical Room
Voltage: 120/240 1PH 3W-1Ph-3W
Mounting: Flush
Enclosure: NEMA 1

Bus Amps: 125
MCB Amps: MLO
Features & Modifications: -

SCCR/IAIC: 22.0 kA
Mains FN/Note: -

Ckt	Description	Circuitry	Trip (A)	FN	A	B	FN	Trip (A)	Circuitry	Description	Ckt
P3-1	BASEMENT LIGHTS	1/2"C, 1#12, #12N, #12G	20	A	1.8 A 35....	2.8 A 35....	G	50	3/4"C, 2#6, #10G	RANGE	P3-2
P3-3	2ND FLOOR LIVING KITCHEN HALL LIGHTS	1/2"C, 1#12, #12N, #12G	20	A	1.8 A 35....	2.8 A 35....	G	50	3/4"C, 2#6, #10G	RANGE	P3-4
P3-5	3RD FLOOR LIGHTS	1/2"C, 1#12, #12N, #12G	20	A	1.7 A 35....	1.9 A 35....	G	50	3/4"C, 2#6, #10G	CLOTHES DRYER	P3-6
P3-7	BASEMENT BATHROOM	1/2"C, 1#12, #12N, #12G	20	A	1.5 A 10....	1.5 A 10....	G	20	1/2"C, 2#12, #12G	CLOTHES DRYER	P3-8
P3-9	BASEMENT LIVING RECEPTACLES	1/2"C, 1#12, #12N, #12G	20	A	6.0 A 6.0 A	6.0 A 6.0 A	A	20	1/2"C, 2#12, #12G	BLOWER COIL	P3-10
P3-11	BASEMENT HALL STORAGE MECH RECEPTS	1/2"C, 1#12, #12N, #12G	20	A	1.5 A 19....	1.5 A 19....	G	30	1/2"C, 2#10, #10G	BLOWER COIL	P3-12
P3-13	HOT WATER HEATER RECEPTACLE	1/2"C, 1#12, #12N, #12G	20	AG	4.5 A 19....	4.5 A 19....	AG	20	1/2"C, 1#12, #12N, #12G	CONDENSING UNIT	P3-14
P3-15	COUNTERTOP RECEPTACLES	1/2"C, 1#12, #12N, #12G	20	AG	3.0 A 1.5 A	3.0 A 1.5 A	AG	20	1/2"C, 1#12, #12N, #12G	CLOTHES WASHER RECEPTACLE	P3-16
P3-17	COUNTERTOP RECEPTACLES	1/2"C, 1#12, #12N, #12G	20	AG	1.5 A 9.0 A	1.5 A 9.0 A	A	20	1/2"C, 1#12, #12N, #12G	MASTER BEDROOM	P3-18
P3-19	REFRIGERATOR	1/2"C, 1#12, #12N, #12G	20	AG	1.5 A 10....	1.5 A 10....	A	20	1/2"C, 1#12, #12N, #12G	BEDROOM 2 RECEPTACLES	P3-20
P3-21	RANGE	1/2"C, 1#12, #12N, #12G	20	AG	1.5 A 10....	1.5 A 10....	A	20	1/2"C, 1#12, #12N, #12G	LOFT HALL RECEPTACLES	P3-22
P3-23	HOOD/MICROWAVE	1/2"C, 1#12, #12N, #12G	20	AG	3.0 A 3.9 A	3.0 A 3.9 A	A	20	1/2"C, 1#12, #12N, #12G	MASTER BATHROOM	P3-24
P3-25	ISLAND RECEPTACLES	1/2"C, 1#12, #12N, #12G	20	AG	4.2 A 1.9 A	4.2 A 1.9 A	A	20	1/2"C, 1#12, #12N, #12G	2ND FLOOR HALF BATH	P3-26
P3-27	GARBAGE DISPOSER	1/2"C, 1#12, #12N, #12G	20	AG	4.2 A 6.0 A	4.2 A 6.0 A	G	20	1/2"C, 1#12, #12N, #12G	EXTERIOR RECEPTACLES	P3-28
P3-29	DISHWASHER	1/2"C, 1#12, #12N, #12G	20	A	9.0 A 2.0 A	9.0 A 2.0 A	A	20	1/2"C, 1#12, #12N, #12G	3RD FLOOR HALL BATHROOM	P3-30
P3-31	2ND FLOOR LIVING HALL RECEPTACLES	1/2"C, 1#12, #12N, #12G	20	A	3.0 A --	3.0 A --	--	--	--	Space	P3-32
P3-33	GARAGE RECEPTACLES	1/2"C, 1#12, #12N, #12G	20	--	3.0 A --	3.0 A --	--	--	--	Space	P3-34
P3-35	GARAGE RECEPTACLES	1/2"C, 1#12, #12N, #12G	20	--	1.5 A --	1.5 A --	--	--	--	Space	P3-36
P3-37	GARAGE DOOR OPENER RECEPTACLE	1/2"C, 1#12, #12N, #12G	20	--	1.5 A --	1.5 A --	--	--	--	Space	P3-38
P3-39	GARAGE DOOR OPENER RECEPTACLE	1/2"C, 1#12, #12N, #12G	20	--	1.5 A --	1.5 A --	--	--	--	Space	P3-40
P3-41	MECHANICAL ROOM RECEPTACLE	1/2"C, 1#12, #12N, #12G	20	--	1.5 A --	1.5 A --	--	--	--	Space	P3-42

LIGHT FIXTURE SCHEDULE - DWELLING UNITS

NOTES:

- WHERE FIXTURE IS LOCATED ABOVE SHOWER/BATH TUB, ON EXTERIOR, OR IN CLOSET ENSURE FIXTURE IS RATED APPROPRIATELY.
- COORDINATE FIXTURE FINISH WITH OWNER AND ARCHITECT.
- COORDINATE EXACT MOUNTING HEIGHT WITH OWNER AND ARCHITECT.
- PROVIDE FIXTURE WITH EMERGENCY BATTERY INTEGRAL CHARGER WITH SELF-DIAGNOSTIC/SELF-TESTING ELECTRONICS.

MARK	DESCRIPTION	WATTAGE	LUMEN OUTPUT	MOUNTING	NOTES
A	6" DIA ROUND LED SURFACE MOUNT DOWNLIGHT	10 W	800 lm	CEILING SURFACE	1,2
B	LED BATHROOM VANITY LIGHT			SURFACE WALL	2,3
C	LED ISLAND PENDANT LIGHT	10 W	650 lm	CEILING SURFACE	2,3
E	TWO HEAD EMERGENCY LIGHT			SURFACE WALL	4
F	4" LED STRIP LIGHT	30 W	4000 lm	CEILING SURFACE	2
G	EXTERIOR ARCHITECTURAL WALL SCONCE LIGHT			SURFACE WALL	2,3
H	EXTERIOR SCONCE CYLINDER LIGHT			SURFACE WALL	2,3

LIGHT FIXTURE SCHEDULE - SITE

NOTES:

- U.L. LISTED FOR 'WET' LOCATION.
- PROVIDE FIXTURE/POLE ASSEMBLY WITH 15' ROUND STRAIGHT STEEL POLE, BLACK TO MATCH FIXTURE.
- FIXTURE/POLE ASSEMBLY SHALL BE RATED FOR 100 MPH WIND LOADS. PROVIDE WITH VIBRATION DAMPERS PER MANUFACTURER'S RECOMMENDATIONS.

MARK	MANUFACTURER	MODEL NUMBER	WATTAGE	LUMEN OUTPUT	DRIVER	MOUNTING	FINISH	DESCRIPTION	NOTES
R1	LUMINIS	EC800-L1L40-LD3-40K-120-SD30-LV3-PM-BLC-BKT	38 W	3742 lm	STANDARD	POLE	BLACK	LED POST TOP AREA LIGHT, IES TYPE III DISTRIBUTION WITH BACKLIGHT CONTROL	1,2,3

Designation: C2

Installed Location: Mechanical Room
Voltage: 120/240 1PH 3W-1Ph-3W
Mounting: Flush
Enclosure: NEMA 1

Bus Amps: 125
MCB Amps: MLO
Features & Modifications: -

SCCR/IAIC: 22.0 kA
Mains FN/Note: -

Ckt	Description	Circuitry	Trip (A)	FN	A	B	FN	Trip (A)	Circuitry	Description	Ckt
C2-1	BASEMENT LIGHTING	1/2"C, 1#12, #12N, #12G	20	A	2.0 A 35....	2.3 A 35....	G	50	3/4"C, 2#6, #10G	RANGE	C2-2
C2-3	2ND FLOOR LIGHTING	1/2"C, 1#12, #12N, #12G	20	A	1.8 A 0.8 A	1.9 A 0.8 A	G	20	1/2"C, 2#12, #12G	RANGE	C2-4
C2-5	3RD FLOOR LIGHTING	1/2"C, 1#12, #12N, #12G	20	A	1.8 A 0.8 A	1.9 A 0.8 A	G	20	1/2"C, 2#12, #12G	CLOTHES DRYER	C2-6
C2-7	BASEMENT BATHROOM	1/2"C, 1#12, #12N, #12G	20	A	9.0 A 6.0 A	9.0 A 6.0 A	A	20	1/2"C, 2#12, #12G	CLOTHES DRYER	C2-8
C2-9	BASEMENT LIVING RECEPTACLES	1/2"C, 1#12, #12N, #12G	20	AG	3.0 A 19....	3.0 A 19....	AG	20	1/2"C, 2#10, #10G	BLOWER COIL	C2-10
C2-11	HOT WATER HEATER RECEPTACLE	1/2"C, 1#12, #12N, #12G	20	AG	1.5 A 1.9 A	1.5 A 1.9 A	AG	20	1/2"C, 1#12, #12N, #12G	BLOWER COIL	C2-12
C2-13	COUNTERTOP RECEPTACLES	1/2"C, 1#12, #12N, #12G	20	AG	1.5 A 6.0 A	1.5 A 6.0 A	AG	20	1/2"C, 1#12, #12N, #12G	CONDENSING UNIT	C2-14
C2-15	COUNTERTOP RECEPTACLES	1/2"C, 1#12, #12N, #12G	20	AG	1.5 A 1.9 A	1.5 A 1.9 A	AG	20	1/2"C, 1#12, #12N, #12G	2ND FLOOR HALF BATH	C2-16
C2-17	REFRIGERATOR	1/2"C, 1#12, #12N, #12G	20	AG	1.5 A 6.0 A	1.5 A 6.0 A	AG	20	1/2"C, 1#12, #12N, #12G	2ND FLOOR DINING RECEPTACLES	C2-18
C2-19	RANGE	1/2"C, 1#12, #12N, #12G	20	AG	1.5 A 6.0 A	1.5 A 6.0 A	AG	20	1/2"C, 1#12, #12N, #12G	EXTERIOR RECEPTACLES	C2-20
C2-21	HOOD/MICROWAVE	1/2"C, 1#12, #12N, #12G	20	AG	3.0 A 3.0 A	3.0 A 3.0 A	A	20	1/2"C, 1#12, #12N, #12G	GARAGE RECEPTACLES	C2-22
C2-23	ISLAND RECEPTACLES	1/2"C, 1#12, #12N, #12G	20	AG	4.2 A 1.5 A	4.2 A 1.5 A	AG	20	1/2"C, 1#12, #12N, #12G	GARAGE RECEPTACLES	C2-24
C2-25	GARBAGE DISPOSER	1/2"C, 1#12, #12N, #12G	20	AG	4.2 A 3.0 A	4.2 A 3.0 A	A	20	1/2"C, 1#12, #12N, #12G	CLOTHES WASHER RECEPTACLE	C2-26
C2-27	DISHWASHER	1/2"C, 1#12, #12N, #12G	20	AG	6.0 A 9.0 A	6.0 A 9.0 A	A	20	1/2"C, 1#12, #12N, #12G	MASTER BEDROOM RECEPTACLES	C2-28
C2-29	2ND FLOOR LIVING RM RECEPTACLES	1/2"C, 1#12, #12N, #12G	20	A	6.0 A 7.5 A	6.0 A 7.5 A	A	20	1/2"C, 1#12, #12N, #12G	MASTER BEDROOM RECEPTACLES	C2-30
C2-31	2ND FLOOR LIVING RM CASEWORK RECEPT	1/2"C, 1#12, #12N, #12G	20	A	1.5 A 6.0 A	1.5 A 6.0 A	A	20	1/2"C, 1#12, #12N, #12G	BEDROOM 2 RECEPTACLES	C2-32
C2-33	2ND FLOOR LIVING - FIREPLACE RECEPT	1/2"C, 1#12, #12N, #12G	20	A	1.5 A 6.0 A	1.5 A 6.0 A	A	20	1/2"C, 1#12, #12N, #12G	BEDROOM 3 RECEPTACLES	C2-34
C2-35	Space	1/2"C, 1#12, #12N, #12G	--	--	--	--	--	20	1/2"C, 1#12, #12N, #12G	MASTER BATHROOM	C2-36
C2-37	GARAGE DOOR OPENER RECEPTACLE	1/2"C, 1#12, #12N, #12G	20	--	1.5 A 2.0 A	1.5 A 2.0 A	--	20	1/2"C, 1#12, #12N, #12G	3RD FLOOR HALL BATHROOM	C2-38
C2-39	MECHANICAL ROOM RECEPTACLE	1/2"C, 1#12, #12N, #12G	20	--	1.5 A --	1.5 A --	--	--	--	Space	C2-40
C2-41	Space	1/2"C, 1#12, #12N, #12G	--	--	--	--	--	--	--	Space	C2-42

Designation: C3

Installed Location: Mechanical Room
Voltage: 120/240 1PH 3W-1Ph-3W
Mounting: Flush
Enclosure: NEMA 1

Bus Amps: 125
MCB Amps: MLO
Features & Modifications: -

SCCR/IAIC: 22.0 kA
Mains FN/Note: -

Ckt	Description	Circuitry	Trip (A)	FN	A	B	FN	Trip (A)	Circuitry	Description	Ckt
C3-1	BASEMENT LIGHTING	1/2"C, 1#12, #12N, #12G	20	A	2.0 A 35....	2.3 A 35....	G	50	3/4"C, 2#6, #10G	RANGE	C3-2
C3-3	2ND FLOOR LIGHTING	1/2"C, 1#12, #12N, #12G	20	A	1.8 A 0.8 A	1.9 A 0.8 A	G	20	1/2"C, 2#12, #12G	CLOTHES DRYER	C3-6
C3-5	3RD FLOOR LIGHTING	1/2"C, 1#12, #12N, #12G	20	A	1.8 A 0.8 A	1.9 A 0.8 A	G	20	1/2"C, 2#12, #12G	CLOTHES DRYER	C3-8
C3-7	BASEMENT BATHROOM	1/2"C, 1#12, #12N, #12G	20	A	9.0 A 6.0 A	9.0 A 6.0 A	A	20	1/2"C, 2#12, #12G	BLOWER COIL	C3-12
C3-9	BASEMENT LIVING RECEPTACLES	1/2"C, 1#12, #12N, #12G	20	AG	3.0 A 19....	3.0 A 19....		30	1/2"C, 2#10, #10G	CONDENSING UNIT	C3-14
C3-11	HOT WATER HEATER RECEPTACLE	1/2"C, 1#12, #12N, #12G	20	AG	3.0 A 19....	3.0 A 19....		30	1/2"C, 2#10, #10G	CONDENSING UNIT	C3-16
C3-13	COUNTERTOP RECEPTACLES	1/2"C, 1#12, #12N, #12G	20	AG	1.5 A 1.9 A	1.5 A 1.9 A	AG	20	1/2"C, 1#12, #12N, #12G	2ND FLOOR HALF BATH	C3-18
C3-15	COUNTERTOP RECEPTACLES	1/2"C, 1#12, #12N, #12G	20	AG	1.5 A 1.9 A	1.5 A 1.6 A	AG	20	1/2"C, 1#12, #12N, #12G	2ND FLOOR DINING RECEPTACLES	C3-20
C3-17	REFRIGERATOR	1/2"C, 1#12, #12N, #12G	20	AG	1.5 A 1.9 A	1.5 A 1.6 A	AG	20	1/2"C, 1#12, #12N, #12G	2ND FLOOR DINING RECEPTACLES	C3-22
C3-19	RANGE	1/2"C, 1#12, #12N, #12G	20	AG	1.5 A 1.6 A	1.5 A 1.6 A	AG	20	1/2"C, 1#12, #12N, #12G	2ND FLOOR DINING RECEPTACLES	C3-24
C3-21	HOOD/MICROWAVE	1/2"C, 1#12, #12N, #12G	20	AG	1.5 A 6.0 A	1.5 A 6.0 A	AG	20	1/2"C, 1#12, #12N, #12G	2ND FLOOR DINING RECEPTACLES	C3-26
C3-23	ISLAND RECEPTACLES	1/2"C, 1#12, #12N, #12G	20	AG	3.0 A 3.0 A	3.0 A 3.0 A	AG	20	1/2"C, 1#12, #12N, #12G	2ND FLOOR DINING RECEPTACLES	C3-28
C3-25	GARBAGE DISPOSER	1/2"C, 1#12, #12N, #12G	20	AG	4.2 A 3.0 A	4.2 A 3.0 A	AG	20	1/2"C, 1#12, #12N, #12G	2ND FLOOR DINING RECEPTACLES	C3-30
C3-27	DISHWASHER	1/2"C, 1#12, #12N, #12G	20	AG	4.2 A 1.5 A	4.2 A 1.5 A	AG	20	1/2"C, 1#12, #12N, #12G	2ND FLOOR DINING RECEPTACLES	C3-32
C3-29	2ND FLOOR LIVING RM RECEPTACLES	1/2"C, 1#12, #12N, #12G	20	A	7.5 A 7.5 A	6.0 A 9.0 A	A	20	1/2"C, 1#12, #12N, #12G	2ND FLOOR DINING RECEPTACLES	C3-34
C3-31	2ND FLOOR LIVING RM CASEWORK RECEPT	1/2"C, 1#12, #12N, #12G	20	A	6.0 A 9.0 A	6.0 A 9.0 A	A	20	1/2"C, 1#12, #12N, #12G	2ND FLOOR DINING RECEPTACLES	C3-36
C3-33	2ND FLOOR LIVING - FIREPLACE RECEPT	1/2"C, 1#12, #12N, #12G	20	A	1.5 A 7.5 A	6.0 A 9.0 A	A	20	1/2"C, 1#12, #12N, #12G	2ND FLOOR DINING RECEPTACLES	C3-38
C3-35	Space	1/2"C, 1#12, #12N, #12G	20	A	1.5 A 7.5 A	6.0 A 9.0 A	A	20	1/2"C, 1#12, #12N, #12G	2ND FLOOR DINING RECEPTACLES	C3-40
C3-37	GARAGE DOOR OPENER RECEPTACLE	1/2"C, 1#12, #12N, #12G	20	A	1.5 A 7.5 A	6.0 A 9.0 A	A	20	1/2"C, 1#12, #12N, #12G	2ND FLOOR DINING RECEPTACLES	C3-42
C3-39	MECHANICAL ROOM RECEPTACLE	1/2"C, 1#12, #12N, #12G	20	A	1.5 A 7.5 A	6.0 A 9.0 A	A	20	1/2"C, 1#12, #12N, #12G	2ND FLOOR DINING RECEPTACLES	C3-44
C3-41	Space	1/2"C, 1#12, #12N, #12G	20	A	1.5 A 7.5 A	6.0 A 9.0 A	A	20	1/2"C, 1#12, #12N, #12G	2ND FLOOR DINING RECEPTACLES	C3-46

Designation: H9 Installed Location: Fire Riser Closet Voltage: 120/240 1PH 3W-1Ph-3W Mounting: Surface Enclosure: NEMA 1											
Bus Amps: 100 MCB Amps: 100 Features & Modifications: Provide integral surge protection.						SCCR/AIC: 22.0 kA Mains FNNote: -					
Ckt	Description	Circuitry	Trip (A)	FN	A	B	FN	Trip (A)	Circuitry	Description	Ckt
H9-1	Closet Light	1/2"C,1#12,#12N,#12G	20	33...	189...			30	3/4"C,2#6,#6N,#6G	Panel 'H7'	H9-2
H9-3	Closet Receptacle	1/2"C,1#12,#12N,#12G	20			180...	168...				H9-4
H9-5	Fire Service Controls	1/2"C,1#12,#12N,#12G	20	360...	189...			30	3/4"C,2#10,#10N,#10G	Panel 'H11'	H9-6
H9-7	Electric Wall Heater - EWH	1/2"C,2#12,#12G	20	150...	150...	168...				Space	H9-8
H9-9											H9-10
H9-11	Space	--	--	--	--	--	--	--	--	Space	H9-12
Connected Load:			5680 VA		5040 VA						
Connected Amps:			47.3 A		42.0 A						

Designation: H11 Installed Location: Fire Riser Closet Voltage: 120/240 1PH 3W-1Ph-3W Mounting: Surface Enclosure: NEMA 1											
Bus Amps: 100 MCB Amps: 30 Features & Modifications: Provide integral surge protection.						SCCR/AIC: 22.0 kA Mains FNNote: -					
Ckt	Description	Circuitry	Trip (A)	FN	A	B	FN	Trip (A)	Circuitry	Description	Ckt
H11:1	Electric Wall Heater - EWH	1/2"C,1#12,#12N,#12G	20	33...	150...			20	1/2"C,2#12,#12G	Electric Wall Heater - EWH	H11:2
H11:3	Closet Receptacle	1/2"C,1#12,#12N,#12G	20			180...	150...				H11:4
H11:5	Fire Service Controls	1/2"C,1#12,#12N,#12G	20	360...	--						
Connected Load:			1893 VA		1680 VA						
Connected Amps:			15.8 A		14.0 A						

Designation: H12 Installed Location: Fire Riser Closet Voltage: 120/240 1PH 3W-1Ph-3W Mounting: Surface Enclosure: NEMA 1											
Bus Amps: 100 MCB Amps: 30 Features & Modifications: Provide integral surge protection.						SCCR/AIC: 22.0 kA Mains FNNote: -					
Ckt	Description	Circuitry	Trip (A)	FN	A	B	FN	Trip (A)	Circuitry	Description	Ckt
H12:1	Closet Light	1/2"C,1#12,#12N,#12G	20	33...	150...			20	1/2"C,2#12,#12G	Electric Wall Heater - EWH	H12:2
H12:3	Closet Receptacle	1/2"C,1#12,#12N,#12G	20			180...	150...				H12:4
H12:5	Fire Service Controls	1/2"C,1#12,#12N,#12G	20	360...	--			--	--	Space	H12:6
H12:7	Space	--	--	--	--	--	--	--	--	Space	H12:8
Connected Load:			1893 VA		1680 VA						
Connected Amps:			15.8 A		14.0 A						

Designation: H10 Installed Location: Fire Riser Closet Voltage: 120/240 1PH 3W-1Ph-3W Mounting: Surface Enclosure: NEMA 1											
Bus Amps: 100 MCB Amps: 100 Features & Modifications: Provide integral surge protection.						SCCR/AIC: 22.0 kA Mains FNNote: -					
Ckt	Description	Circuitry	Trip (A)	FN	A	B	FN	Trip (A)	Circuitry	Description	Ckt
H10:1	Closet Light	1/2"C,1#12,#12N,#12G	20	33...	189...			30	3/4"C,2#6,#6N,#6G	Panel 'H8'	H10:2
H10:3	Closet Receptacle	1/2"C,1#12,#12N,#12G	20			180...	168...				H10:4
H10:5	Fire Service Controls	1/2"C,1#12,#12N,#12G	20	360...	189...			30	1/2"C,2#10,#10N,#10G	Panel 'H12'	H10:6
H10:7	Electric Wall Heater - EWH	1/2"C,2#12,#12G	20	150...	150...	168...				Space	H10:8
H10:9											H10:10
H10:11	Space	--	--	--	--	--	--	--	--	Space	H10:12
Connected Load:			5680 VA		5040 VA						
Connected Amps:			47.3 A		42.0 A						

Designation: H8 Installed Location: Fire Riser Closet Voltage: 120/240 1PH 3W-1Ph-3W Mounting: Surface Enclosure: NEMA 1											
Bus Amps: 100 MCB Amps: 30 Features & Modifications: Provide integral surge protection.						SCCR/AIC: 22.0 kA Mains FNNote: -					
Ckt	Description	Circuitry	Trip (A)	FN	A	B	FN	Trip (A)	Circuitry	Description	Ckt
H8:1	Closet Light	1/2"C,1#12,#12N,#12G	20	33...	150...			20	1/2"C,2#12,#12G	Electric Wall Heater - EWH	H8:2
H8:3	Closet Receptacle	1/2"C,1#12,#12N,#12G	20			180...	150...				H8:4
H8:5	Fire Service Controls	1/2"C,1#12,#12N,#12G	20	360...	--			--	--	Space	H8:6
H8:7	Space	--	--	--	--	--	--	--	--	Space	H8:8
Connected Load:			1893 VA		1680 VA						
Connected Amps:			15.8 A		14.0 A						

Designation: H6 Installed Location: Fire Riser Closet Voltage: 120/240 1PH 3W-1Ph-3W Mounting: Surface Enclosure: NEMA 1											
Bus Amps: 100 MCB Amps: 30 Features & Modifications: Provide integral surge protection.						SCCR/AIC: 22.0 kA Mains FNNote: -					
Ckt	Description	Circuitry	Trip (A)	FN	A	B	FN	Trip (A)	Circuitry	Description	Ckt
H6:1	Closet Light	1/2"C,1#12,#12N,#12G	20	33...	150...			20	1/2"C,2#12,#12G	Electric Wall Heater - EWH	H6:2
H6:3	Closet Receptacle	1/2"C,1#12,#12N,#12G	20			180...	150...				H6:4
H6:5	Fire Service Controls	1/2"C,1#12,#12N,#12G	20	360...	--			--	--	Space	H6:6
H6:7	Space	--	--	--	--	--	--	--	--	Space	H6:8
Connected Load:			1893 VA		1680 VA						
Connected Amps:			15.8 A		14.0 A						

Designation: H4 Installed Location: Fire Riser Closet Voltage: 120/240 1PH 3W-1Ph-3W Mounting: Surface Enclosure: NEMA 1											
Bus Amps: 100 MCB Amps: 100 Features & Modifications: Provide integral surge protection.						SCCR/AIC: 22.0 kA Mains FNNote: -					
Ckt	Description	Circuitry	Trip (A)	FN	A	B	FN	Trip (A)	Circuitry	Description	Ckt
H4:1	Closet Light	1/2"C,1#12,#12N,#12G	20	33...	189...			30	1/2"C,2#10,#10N,#10G	Panel 'H6'	H4:2
H4:3	Closet Receptacle	1/2"C,1#12,#12N,#12G	20			180...	168...				H4:4
H4:5	Fire Service Controls	1/2"C,1#12,#12N,#12G	20	360...	--			--	--	Space	H4:6
H4:7	Electric Wall Heater - EWH	1/2"C,2#12,#12G	20	150...	150...	--				Space	H4:8
H4:9											H4:10
H4:11	Space	--	--	--	--	--	--	--	--	Space	H4:12
Connected Load:			3787 VA		3360 VA						
Connected Amps:			31.6 A		28.0 A						

Designation: HS Installed Location: Voltage: 120/240 1PH 3W-1Ph-3W Mounting: Surface Enclosure: NEMA 3R											
Bus Amps: 100 MCB Amps: 100 Features & Modifications: Provide integral surge protection.						SCCR/AIC: 22.0 kA Mains FNNote: -					
Ckt	Description	Circuitry	Trip (A)	FN	A	B	FN	Trip (A)	Circuitry	Description	Ckt
HS:1	Street Lights	1/2"C,1#12,#12N,#12G	20	253...	0 VA			20	1/2"C,1#12,#12N,#12G	Site Lighting Controls	HS:2
HS:3	Street Lights	1/2"C,1#10,#10N,#10G	20			253...	0 VA	20	--	Spare	HS:4
HS:5	Monument Sign	1/2"C,1#12,#12N,#12G	20	360...	0 VA			20	--	Spare	HS:6
HS:7	Monument Sign	3/4"C,1#6,#6N,#6G	20			360...	--	--	--	Space	HS:8
HS:9	Irrigation Controls	1/2"C,1#12,#12N,#12G	20	360...	--			--	--	Space	HS:10
HS:11	Irrigation Controls	1/2"C,1#6,#6N,#6G	20			360...	--	--	--	Space	HS:12
Connected Load:			973 VA		973 VA						
Connected Amps:			8.1 A		8.1 A						

Designation: H3 Installed Location: Fire Riser Closet Voltage: 120/240 1PH 3W-1Ph-3W Mounting: Surface Enclosure: NEMA 1											
Bus Amps: 100 MCB Amps: 100 Features & Modifications: Provide integral surge protection.						SCCR/AIC: 22.0 kA Mains FNNote: -					
Ckt	Description	Circuitry	Trip (A)	FN	A	B	FN	Trip (A)	Circuitry	Description	Ckt
H3:1	Closet Light	1/2"C,1#12,#12N,#12G	20	33...	189...			30	3/4"C,2#10,#10N,#10G	Panel 'H5'	H3:2
H3:3	Closet Receptacle	1/2"C,1#12,#12N,#12G	20			180...	168...				H3:4
H3:5	Fire Service Controls	1/2"C,1#12,#12N,#12G	20	360...	--			--	--	Space	H3:6
H3:7	Electric Wall Heater - EWH	1/2"C,2#12,#12G	20	150...	150...	--				Space	H3:8
H3:9											H3:10
H3:11	Space	--	--	--	--	--	--	--	--	Space	H3:12
Connected Load:			3787 VA		3360 VA						
Connected Amps:			31.6 A		28.0 A						

Designation: H5 Installed Location: Fire Riser Closet Voltage: 120/240 1PH 3W-1Ph-3W Mounting: Surface Enclosure: NEMA 1											
Bus Amps: 100 MCB Amps: 30 Features & Modifications: Provide integral surge protection.						SCCR/AIC: 22.0 kA Mains FNNote: -					
Ckt	Description	Circuitry	Trip (A)	FN	A	B	FN	Trip (A)	Circuitry	Description	Ckt
H5:1	Closet Light	1/2"C,1#12,#12N,#12G	20	33...	150...			20	1/2"C,2#12,#12G	Electric Wall Heater - EWH	H5:2
H5:3	Closet Receptacle	1/2"C,1#12,#12N,#12G	20			180...	150...				H5:4
H5:5	Fire Service Controls	1/2"C,1#12,#12N,#12G	20	360...	--			--	--	Space	H5:6
H5:7	Space	--	--	--	--	--	--	--	--	Space	H5:8
Connected Load:			1893 VA		1680 VA						
Connected Amps:			15.8 A		14.0 A						

CONDENSING UNIT SCHEDULE

NOTES:

1. REFRIGERANT LINES SHALL BE FIELD FABRICATED. COORDINATE LINE SIZING REQUIREMENTS WITH EQUIPMENT MANUFACTURER FOR LENGTH.

MARK	MANUFACTURER	MODEL	NOMINAL CAPACITY	COOLING						ELECTRICAL			
				EDB	EDB	EWB	NET SENSIBLE	NET TOTAL	SEER2	PHASE	MCA	MOCP	VOLTAGE
CU-1	TRANE	5TTR3042	3.5 ton	105 °F	78 °F	63 °F	34,000 Btu/h	37,500 Btu/h	13.4	1	22.0 A	35.0 A	240 V
CU-2	TRANE	5TTR3060	5.0 ton	105 °F	78 °F	63 °F	43,300 Btu/h	49,800 Btu/h	13.4	1	30.0 A	50.0 A	240 V

BLOWER COIL SCHEDULE


NOTES: 1. SINGLE POINT CONNECTION REQUIRED. COORDINATE THE EXACT ELECTRICAL REQUIREMENTS OF EQUIPMENT PROVIDED WITH E.C. 2. ELECTRICAL HEATER SHALL NOT OPERATE SIMULTANEOUSLY WITH HEAT PUMP. ELECTRIC HEATER SHALL BE USED AS BACK-UP HEAT ONLY. 3. PROVIDE 7-DAY PROGRAMMABLE THERMOSTAT COMPATIBLE WITH REQUIREMENTS OF 2021 IECC. 4. PROVIDE 2 SETS OF MERV-7 FILTERS.												
MARK	MANUFACTURER	MODEL	FAN			ELECTRIC HEAT	ELECTRICAL					
			AIRFLOW	ESP	SPEED		VOLTAGE	PHASE	MCA	MOCP		
BC	TRANE	5TEM6D07	1,600 CFM	0.50 in-wg	HIGH	9.6 kW	240 V	1	58.0 A	60.0 A		

GRILLES, REGISTERS, & DIFFUSERS SCHEDULE


GENERAL NOTES: 1. PROVIDE MOUNTING FRAME AS REQUIRED FOR CEILING TYPE. 2. MAXIMUM NC SHALL BE 30. 3. RUNOUTS TO DIFFUSERS SHALL BE SAME SIZE AS NECK, U.N.O. 4. CEILING DEVICES SHALL HAVE ADJUSTABLE BLOW PATTERN, 4-WAY U.N.O. 5. COORDINATE LOCATIONS OF ALL WALL DEVICES WITH ARCHITECT.									
MARK	MANUFACTURER	MODEL	APPLICATION			MOUNTING	DAMPER	DESCRIPTION	NOTES
			SUPPLY	RETURN	TRANSFER				
RG	TITUS	350FL	■			SURFACE MOUNT	No	STEEL LOUVERED RETURN GRILLE.	
SG-A	TITUS	300R	■			SURFACE MOUNT	Yes	FLOOR MOUNTED STEEL, DOUBLE DEFLECTION SUPPLY GRILLE WITH FRONT BLADES PARALLEL TO LONG DIMENSION.	
SG-B	TITUS	300R	■			SURFACE MOUNT	Yes	CEILING MOUNTED STEEL, DOUBLE DEFLECTION SUPPLY GRILLE WITH FRONT BLADES PARALLEL TO LONG DIMENSION.	
TG	TITUS	350FL			■	SURFACE MOUNT	No	STEEL LOUVERED TRANSFER GRILLE.	

EXHAUST FAN SCHEDULE


NOTES: 1. FIXTURE SHALL BE ENERGY STAR LISTED. 2. FIXTURE SHALL OPERATE AT < 1 SONE. 3. PROVIDE WITH EC MOTOR WITH INTEGRAL DISCONNECT. 4. PROVIDE MANUFACTURER'S WALL CAP OR ROOF JACK. SEE PLANS. 5. PROVIDE INTEGRAL BACKDRAFT DAMPER. 6. PROVIDE WITH MANUFACTURER'S CEILING RADIATION DAMPER. OMIT RADIATION DAMPERS WHERE RATED CEILINGS ARE... 7. PROVIDE WITH MANUFACTURER'S LIGHT KIT.									
Mark	Manufacturer	Model	CFM	ESP	Power	Electrical		Notes	
						Voltage	Phase		
EF-1	PANASONIC	FV-0511VQ1	80 CFM	0.25 in-wg	11 W	120 V	1	1,2,3,4,5,6	
EF-2	PANASONIC	FV-0511VQ1	50 CFM	0.25 in-wg	11 W	120 V	1	1,2,3,4,5,6	
EF-3	PANASONIC	FV-0511VQL1	50 CFM	0.25 in-wg	11 W	120 V	1	1,2,3,4,5,6,7	

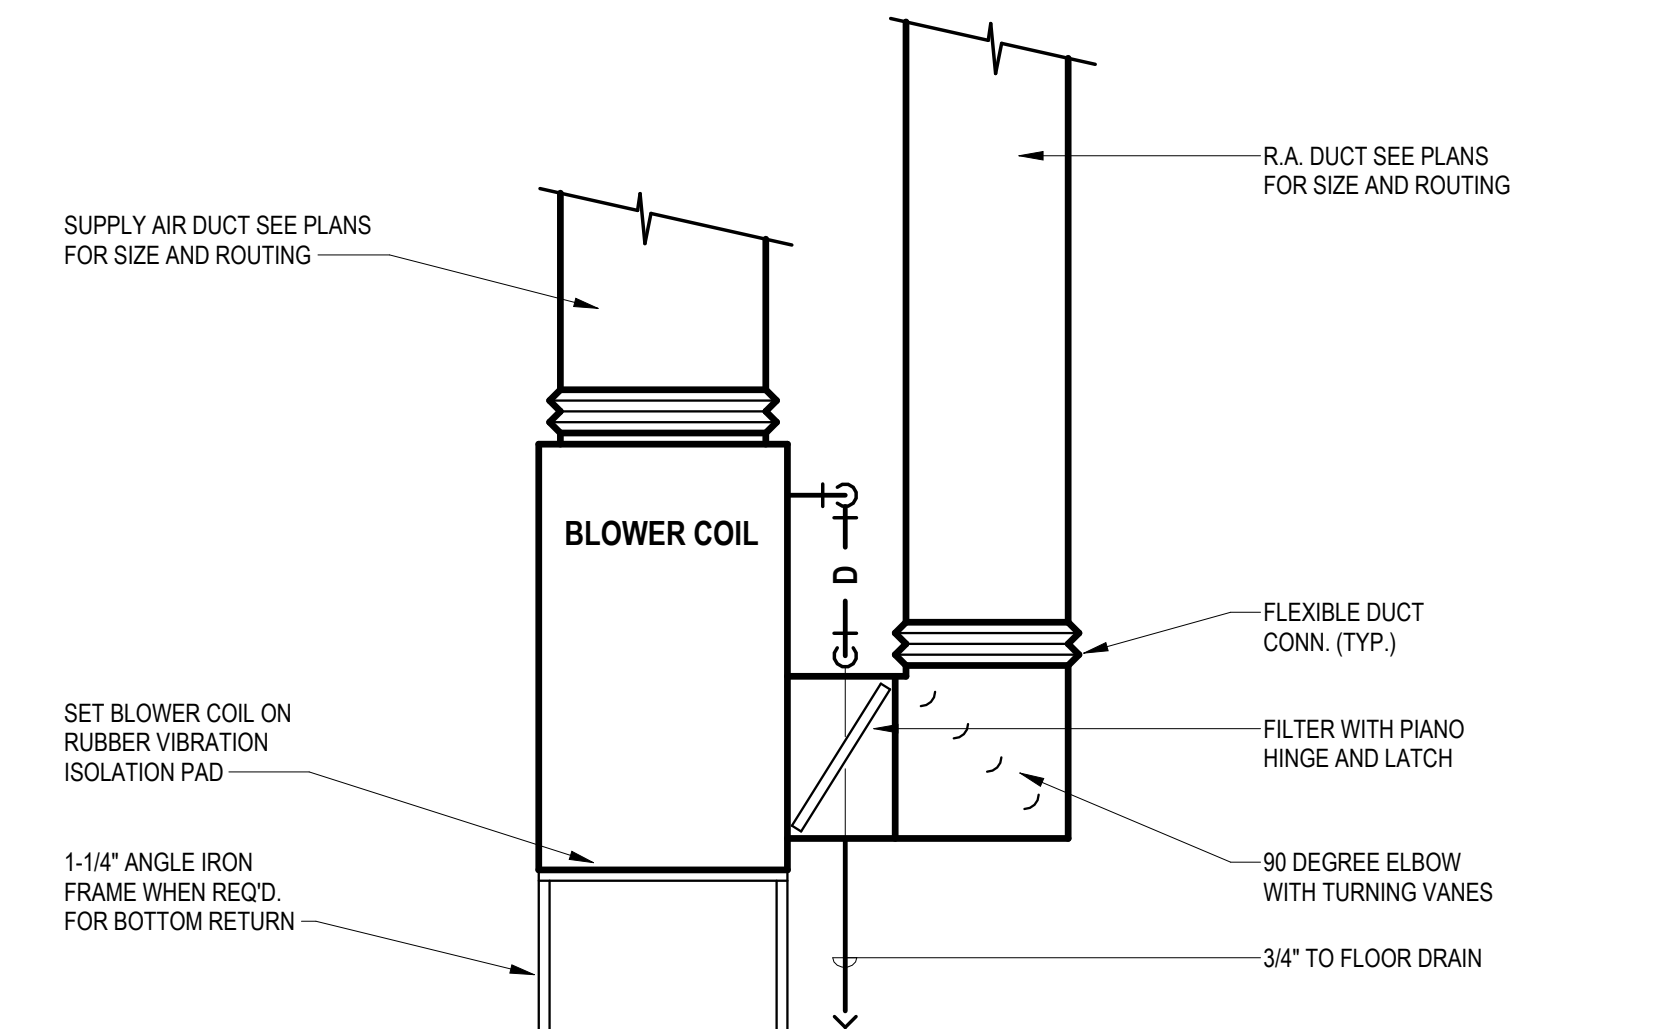


1 **BLOWER COIL DETAIL**
NO SCALE

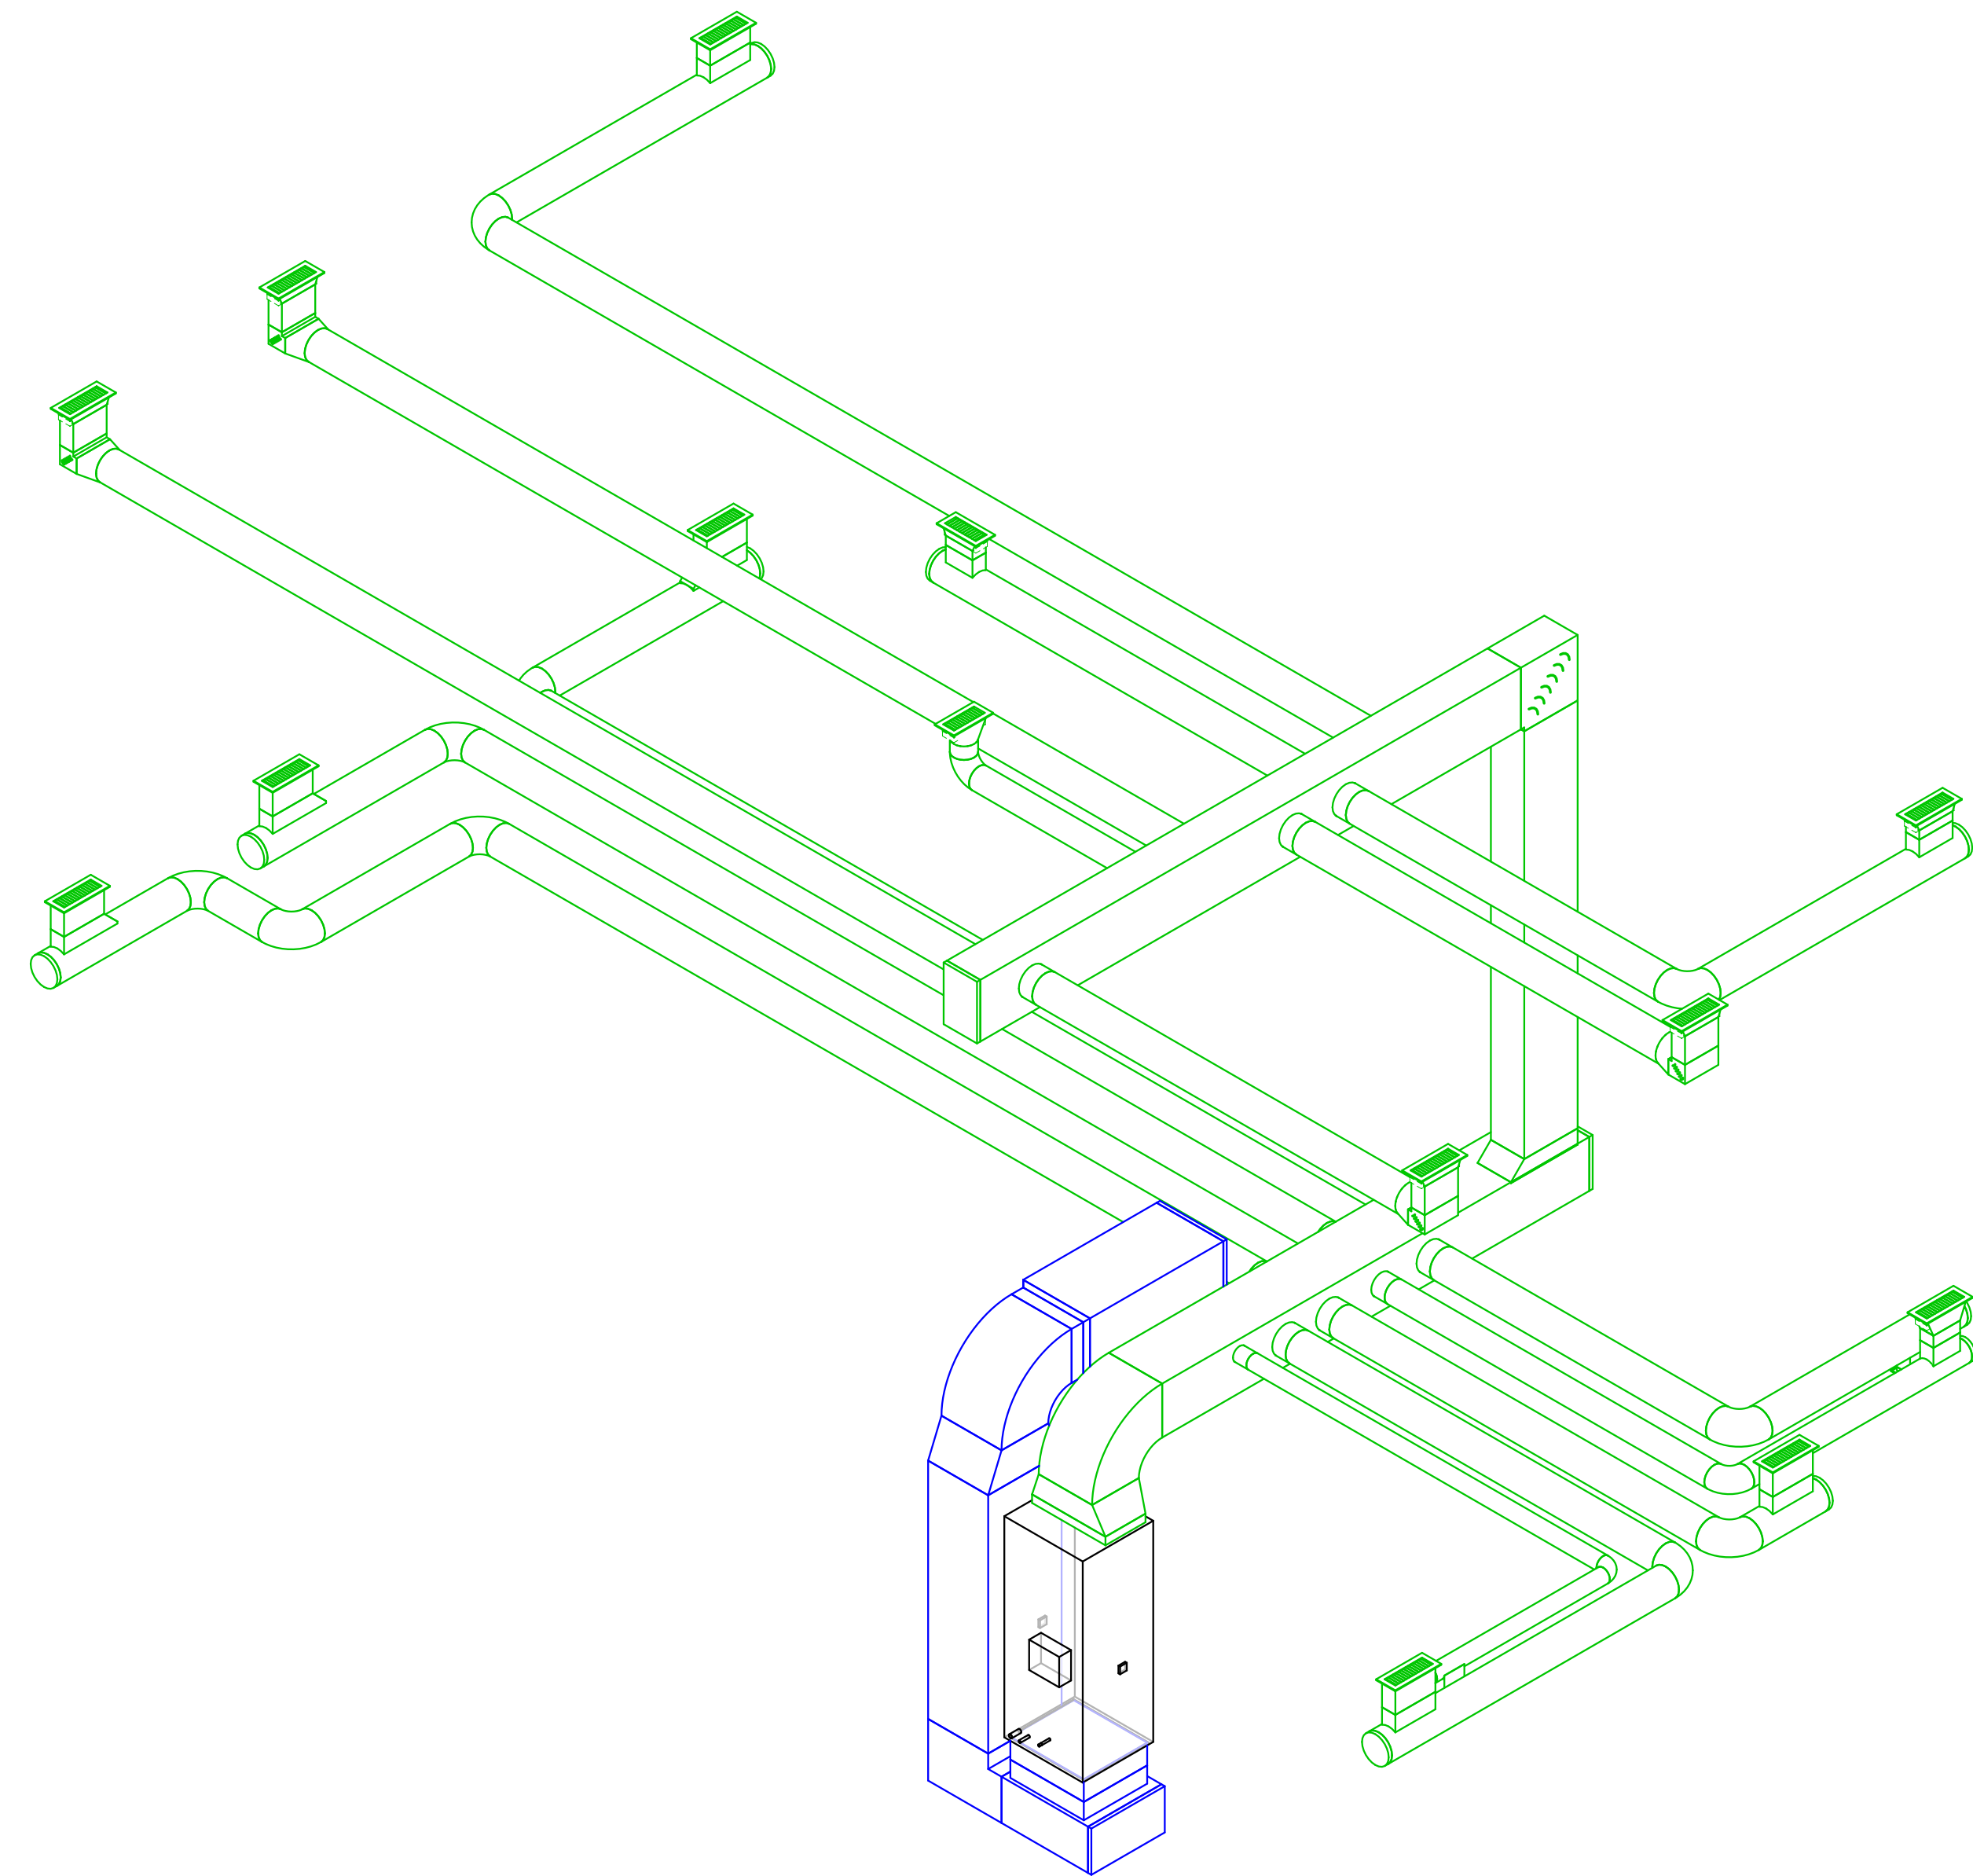



1 HVAC DUCT RISER-CITYSIDE

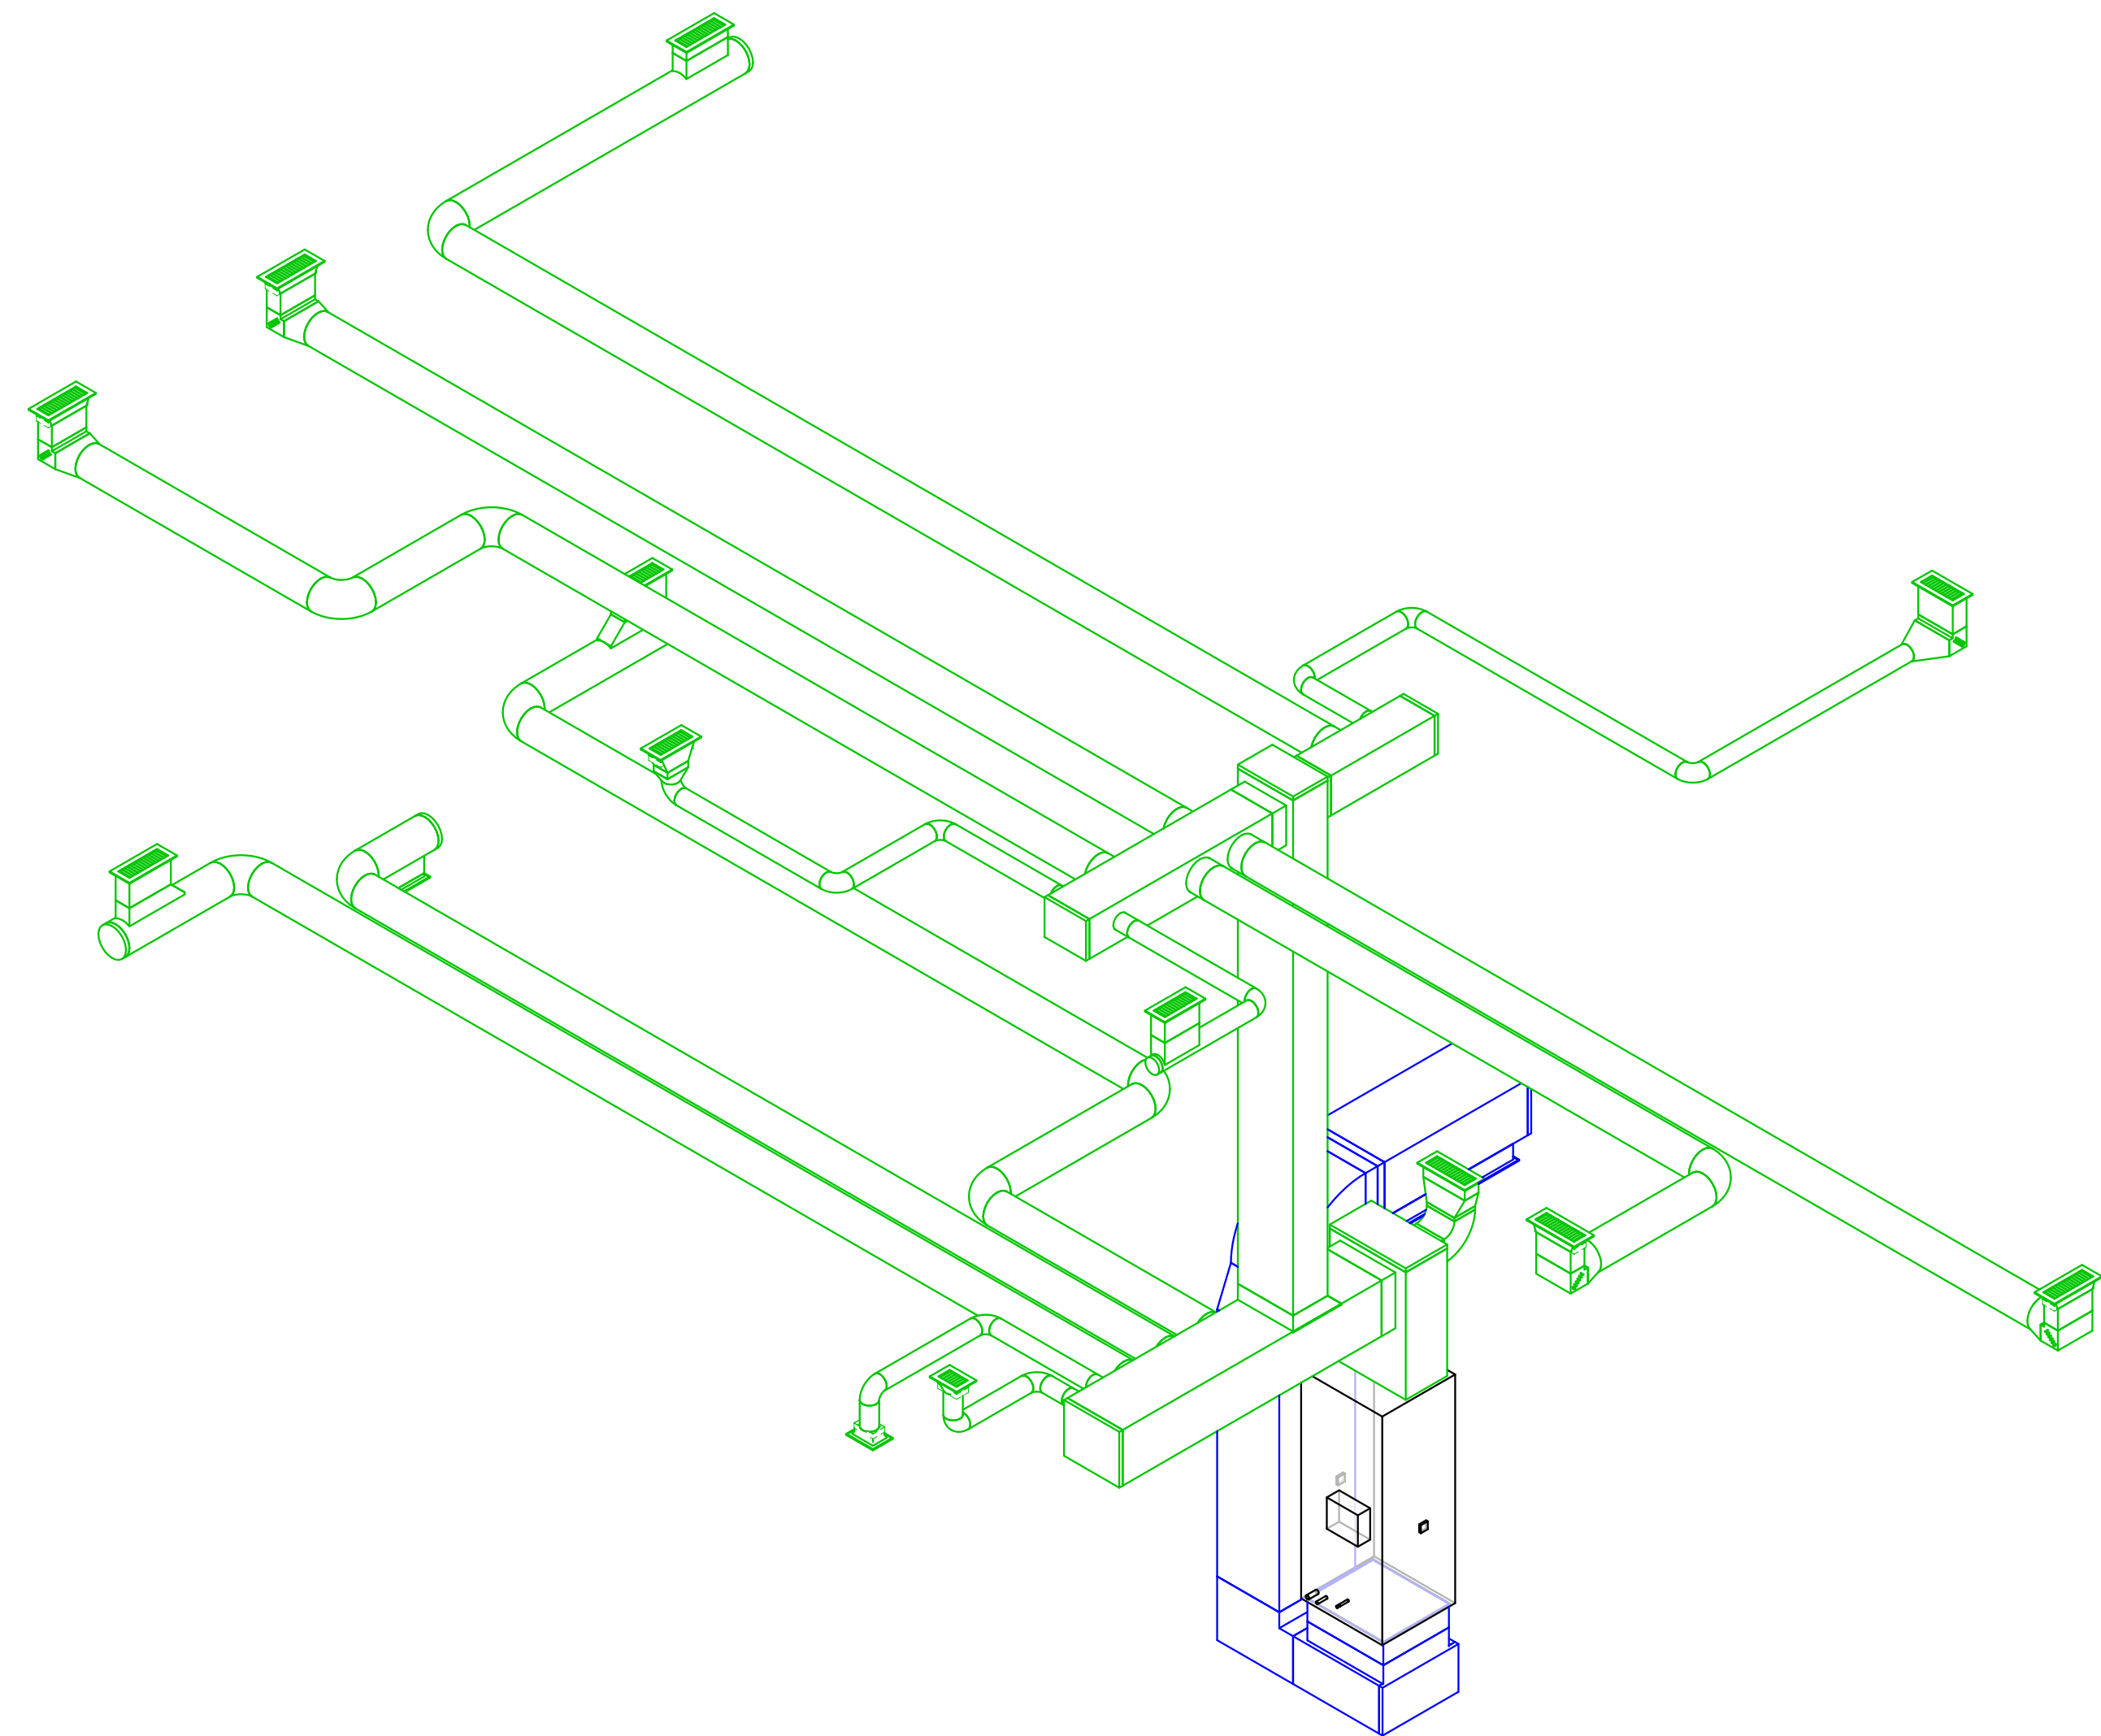

2 HVAC DUCT RISER-PARKSIDE

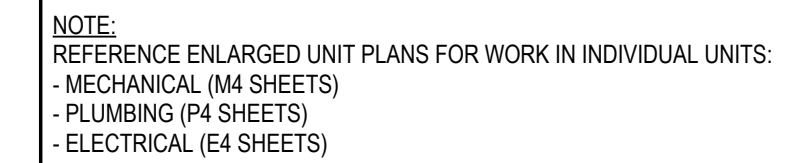

- | NOTES BY SYMBOL | |
|-----------------|--|
| 1 | HOUSE ELECTRIC SERVICE EQUIPMENT. SEE RISER DIAGRAM ON SHEET E6.2. |
| 2 | STREET LIGHTING CONTROLS MOUNTED NEXT TO PANEL 'HS'. SEE DETAIL 2 THIS SHEET FOR MORE INFORMATION. |
| 3 | INSTALL LIGHT FIXTURES IN ACCORDANCE WITH CITY OF LENEXA REQUIREMENTS. |

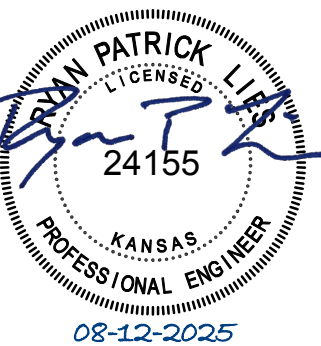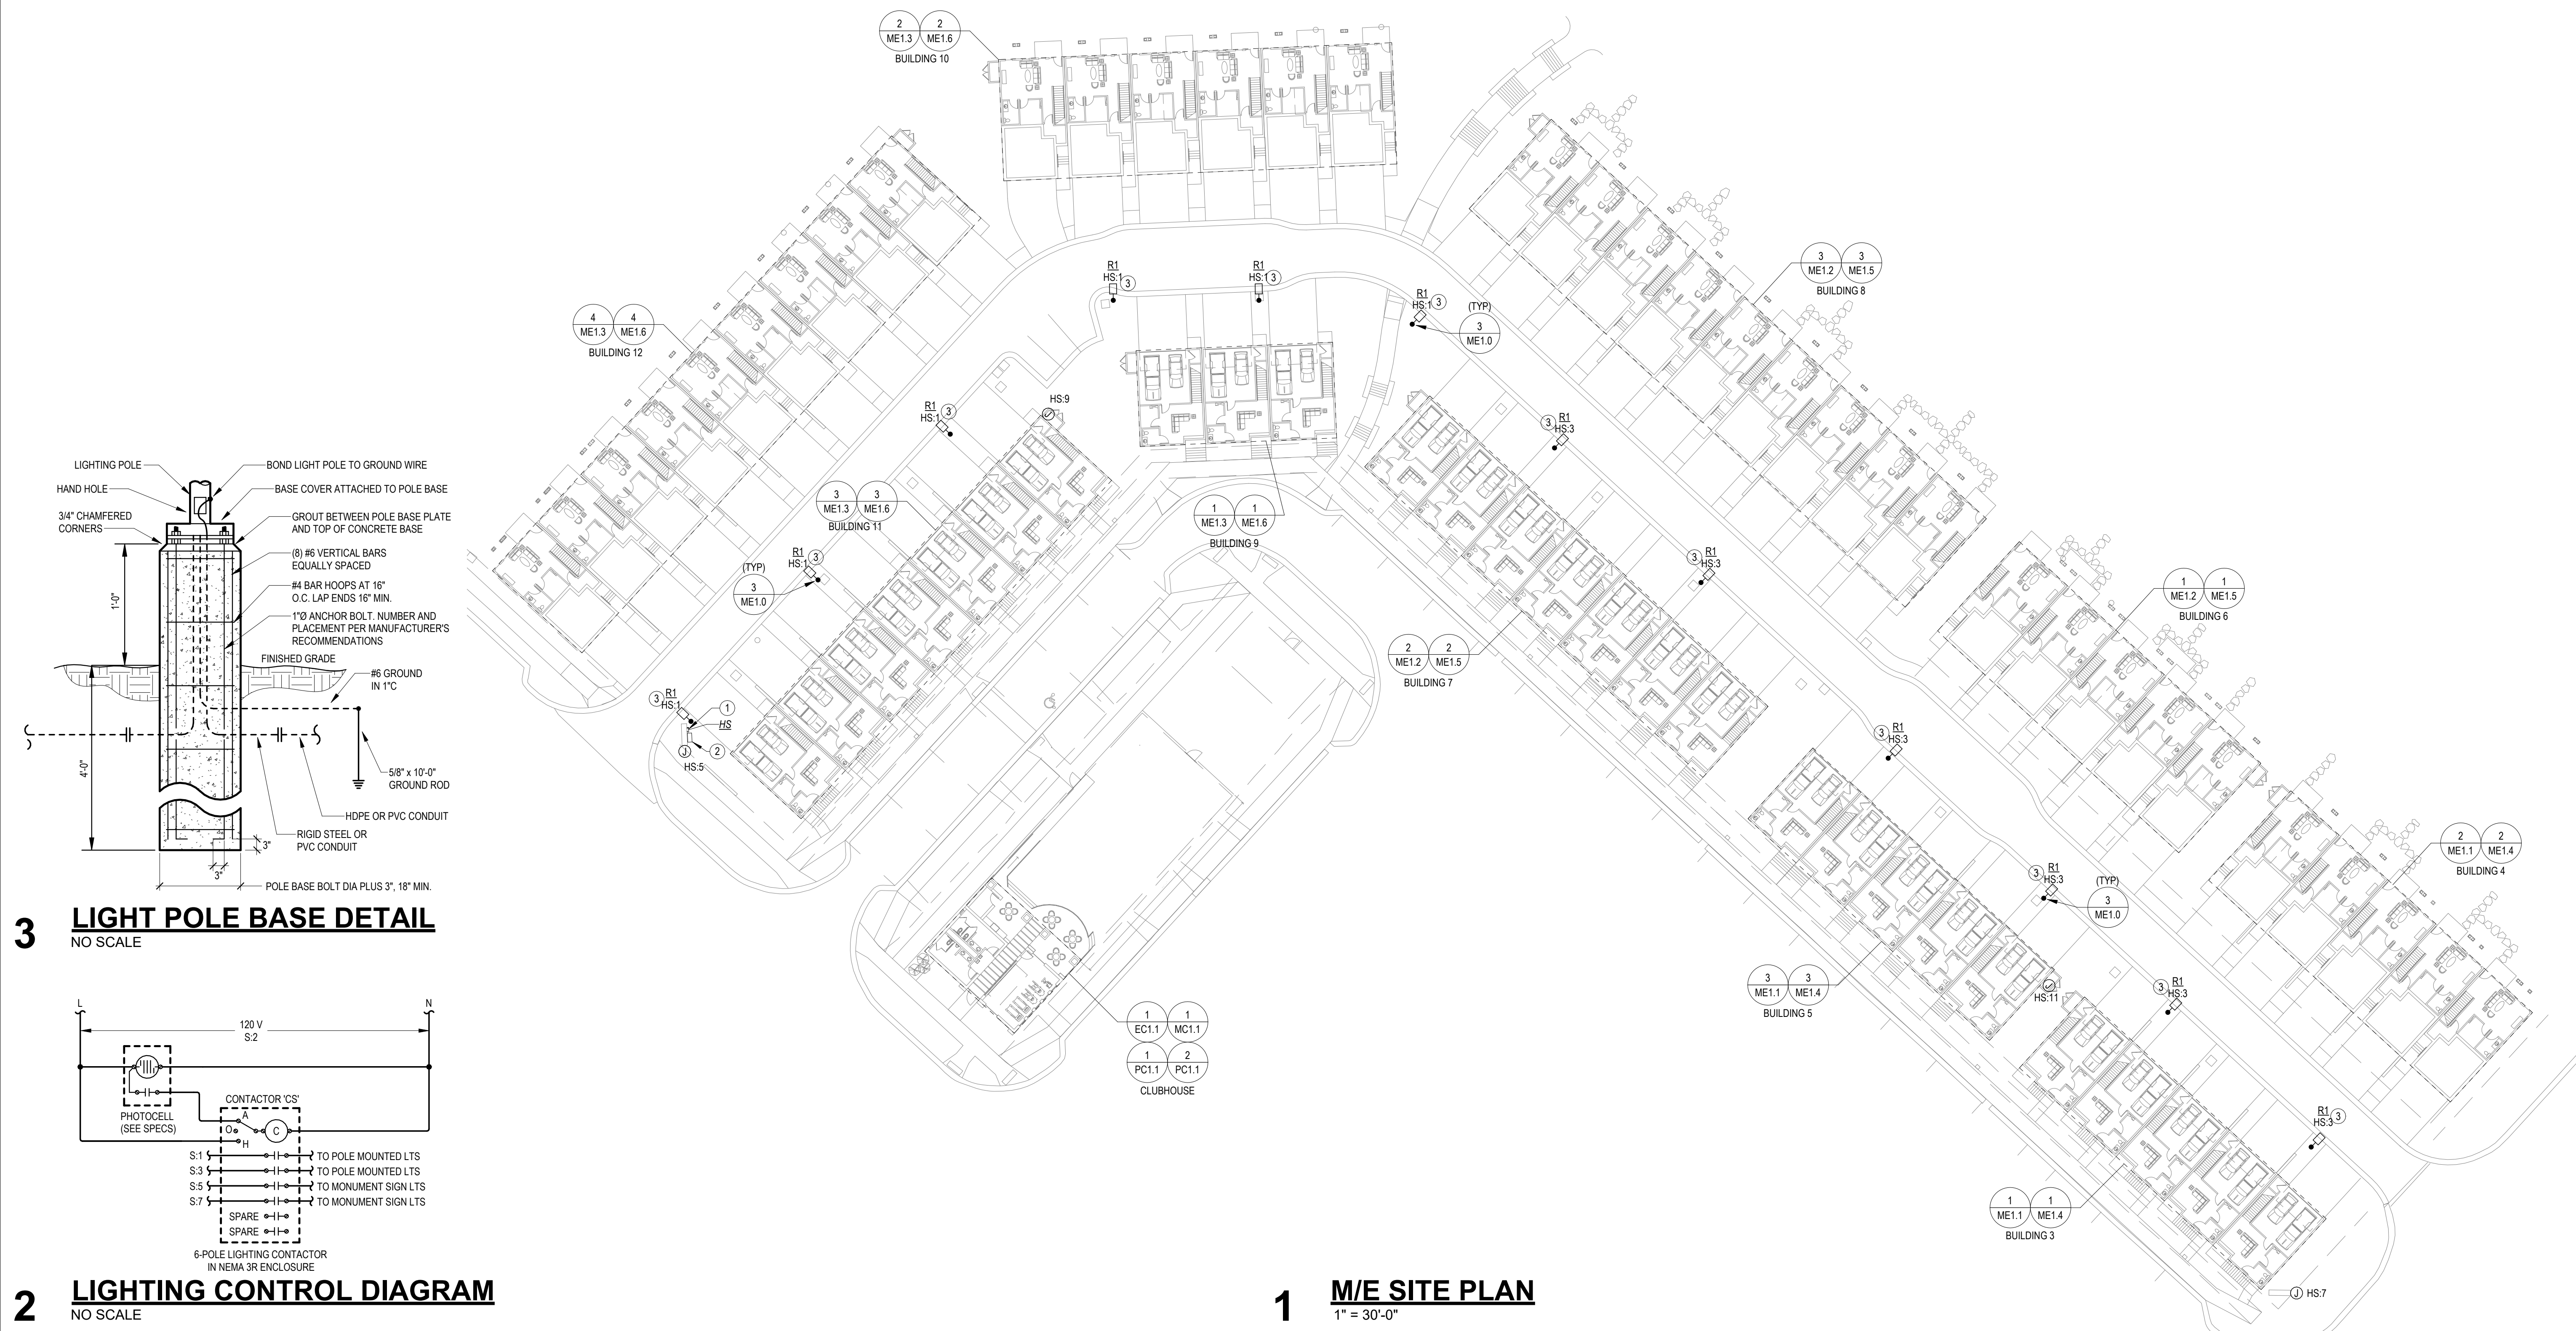REVISIONS:

DATE: 08/12/201

OB: 25-348

SHEET NO.:

ME1.0

1


M/E ROOF PLAN-BUILDING 3

1/8" = 1'-0"

2

M/E ROOF PLAN-BUILDING 4


1/8" = 1'-0"

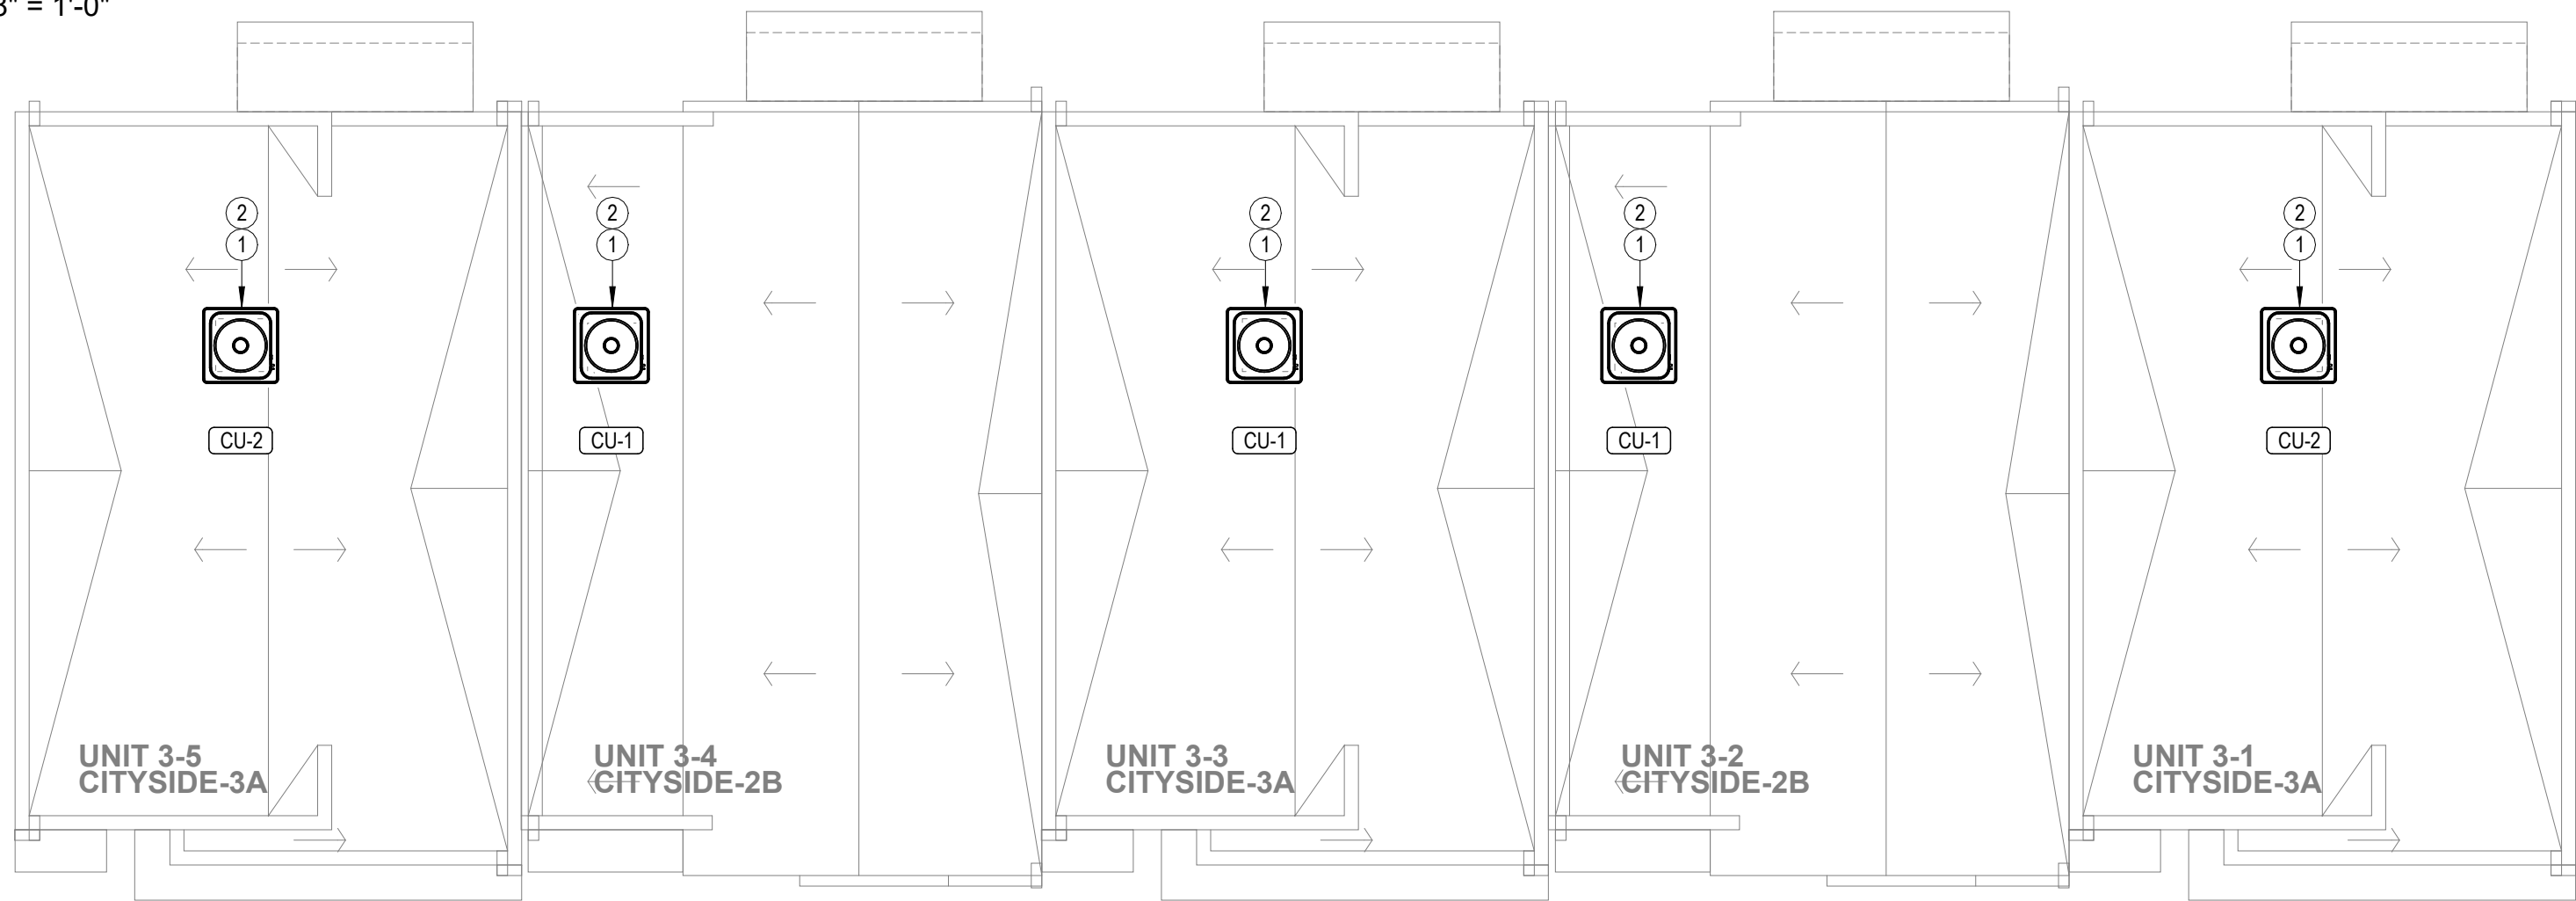

3

M/E ROOF PLAN-BUILDING 5

1/8" = 1'-0"

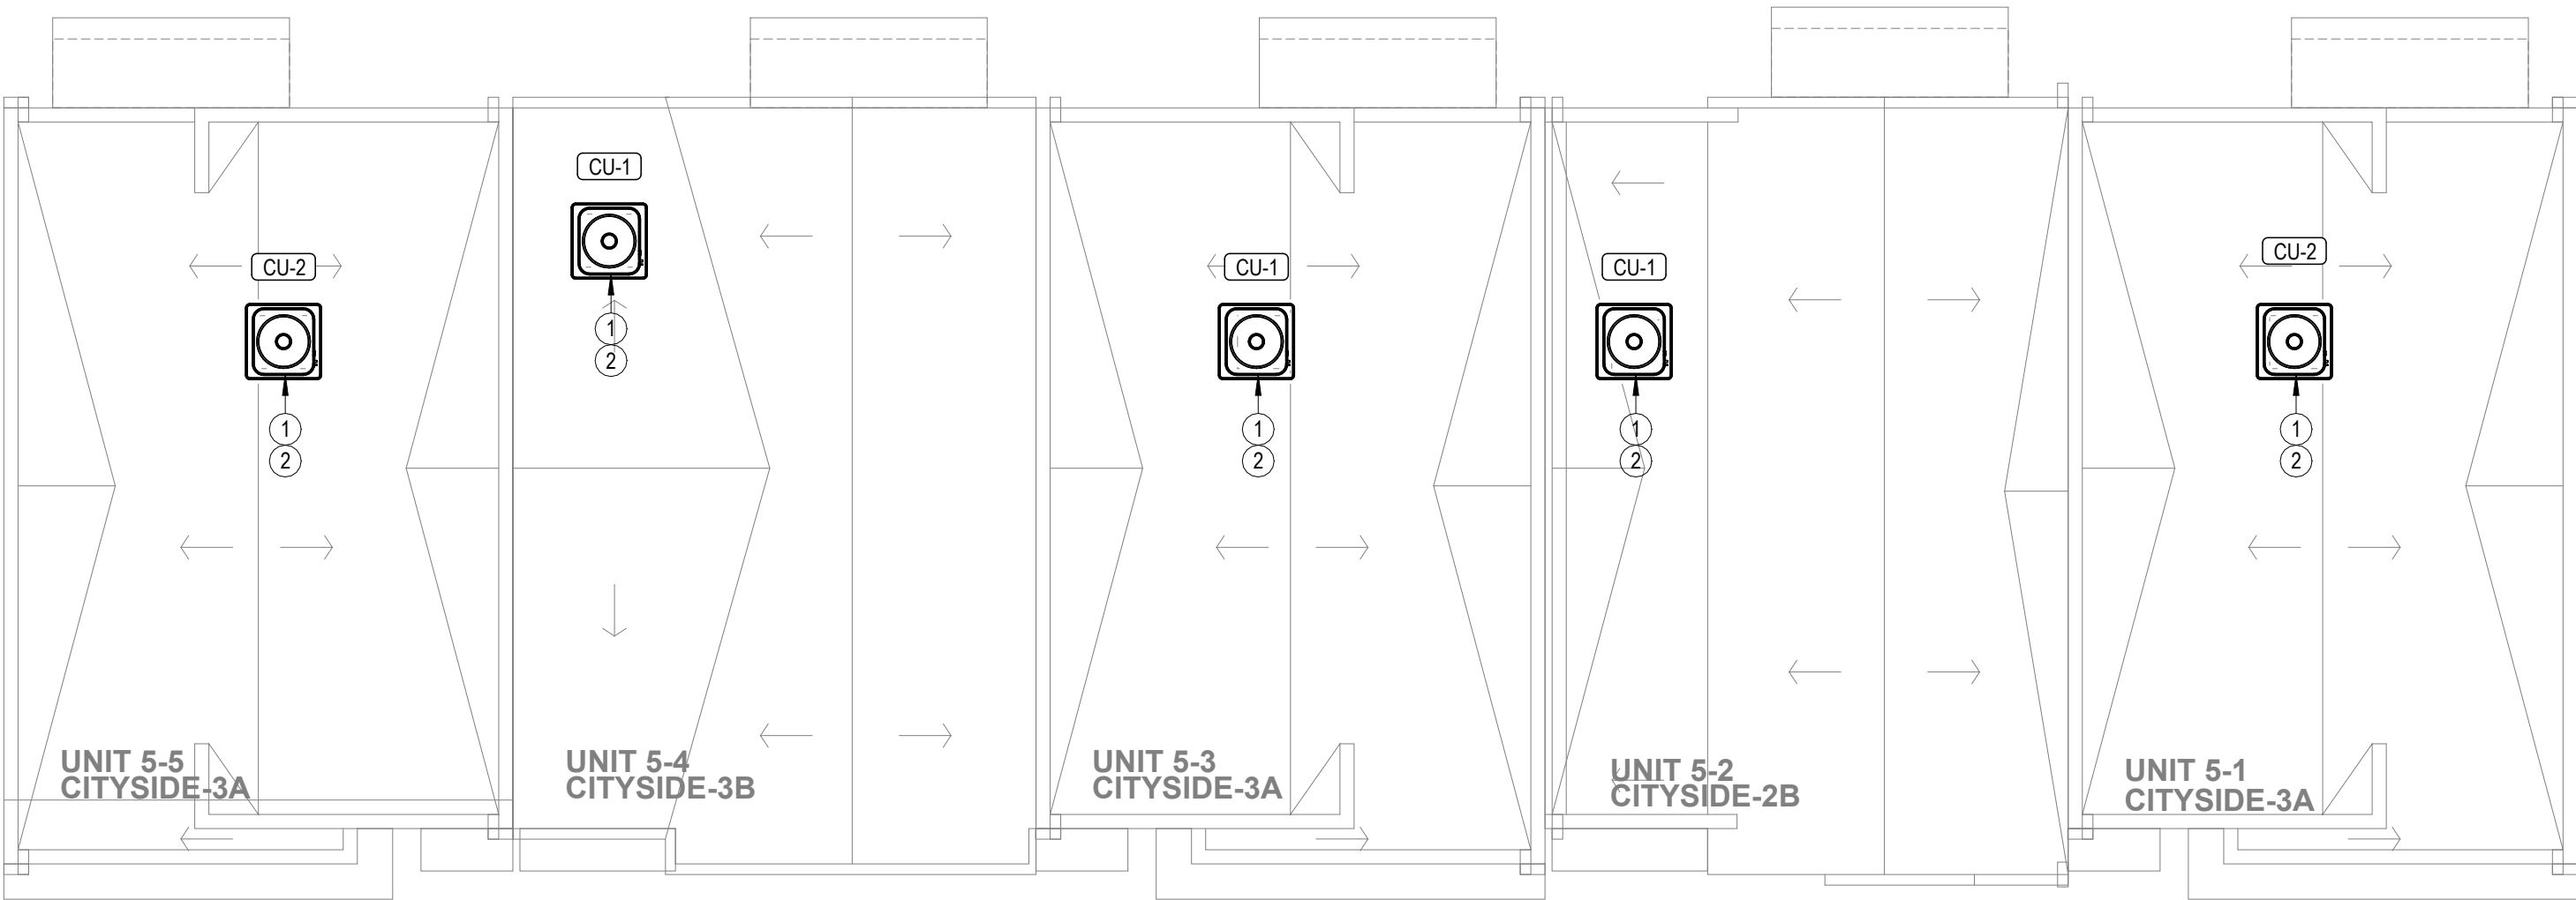

NOTE:
REFERENCE ENLARGED UNIT PLANS FOR WORK IN INDIVIDUAL UNITS:
- MECHANICAL (M4 SHEETS)
- PLUMBING (P4 SHEETS)
- ELECTRICAL (E4 SHEETS)



LST Consulting Engineers, PA
MANHATTAN
4809 Vue Du Lac Place, Suite 201
Manhattan, KS 66503
785.587.8042
www.LSTengineers.com
mail@LSTengineers.com
WICHITA
125 S. Washington, Suite 150
Wichita, KS 67202
316.285.0696
Project 25035
08/12/2025


NOTES BY SYMBOL

- 1 MOUNT CONDENSING UNIT TO UNISTRUT FRAME SUPPORTED ON NVENT CADDY PYRAMID ROOF SUPPORTS. PROVIDE VIBRATION ISOLATORS BETWEEN ROOF SUPPORTS AND UNISTRUT FRAME. COORDINATE FINAL LOCATION WITH G.C.
- 2 ROUTE REFRIGERANT PIPING FROM CONDENSING UNIT TO BLOWER COIL CONCEALED IN WALLS AND ABOVE CEILINGS. COORDINATE ROOF PENETRATION WITH G.C. AND SEAL WEATHERTIGHT. SEE M4 SHEETS FOR LOCATIONS OF BLOWER COILS.

LENEXA CITY CENTER_NORTH VILLAGE TOWNHOMES

NEW TOWNHOMES COMPLEX

KANSAS

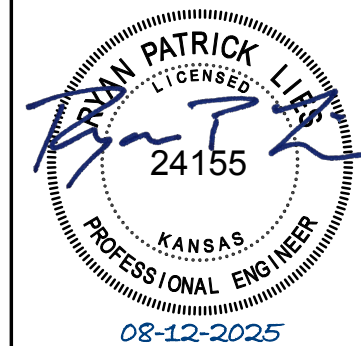

REVISIONS:

DATE: 08/12/2025

JOB: 25-3489

SHEET NO.:

ME1.1

COPYRIGHTED ©

JGR

JonesGillamRenz
730 N. Ninth
Salina, KS 67401
785.827.0386
1881 Main Street, Suite 301
Kansas City, MO 64108
jgr@jgarchitects.com

NOTE:
REFERENCE ENLARGED UNIT PLANS FOR WORK IN INDIVIDUAL UNITS:
- MECHANICAL (M4 SHEETS)
- PLUMBING (P4 SHEETS)
- ELECTRICAL (E4 SHEETS)

LST

MANHATTAN

4809 Vue Du Lac Place, Suite 201
Manhattan, KS 66503
785.587.8042
www.LSTengineers.com
mail@LSTengineers.com

WICHITA

125 S. Washington, Suite 150
Wichita, KS 67202
316.285.0696
mail@LSTengineers.com

LST Consulting Engineers, PA

Project 25005

08/12/2025

NOTES BY SYMBOL

- SEE CIVIL PLANS FOR CONTINUATION.
- SEE ENLARGED UNIT PLANS P4.1, AND P4.2 FOR CONTINUATION.
- SEE ENLARGED UNIT PLANS P4.3 AND P4.4 FOR CONTINUATION.
- INSTALL RADON PIPE. REFERENCE ARCHITECTURAL DRAWINGS FOR MORE INFORMATION.
- FIRE PROTECTION RISER, SIZE TO BE DETERMINED BY FIRE PROTECTION ENGINEER. INSTALL MAIN CONTROL VALVE IN ACCORDANCE WITH LOCALLY AMMENDED IPC SECTIONS 903.3.5.3 AND 903.3.5.3.1.
- ELECTRIC SERVICE METER, SEE RISER DIAGRAM ON E6.2 FOR MORE INFORMATION.
- ELECTRICAL PANEL FED FROM ADJACENT BUILDING. PROVIDE GROUND ROD AND #8 G.E.C. IN ACCORDANCE WITH NEC SECTION 250.32.

3 **M/E PLAN-BUILDING 5**
1/8" = 1'-0"

2 **M/E PLAN-BUILDING 4**
1/8" = 1'-0"

1 **M/E PLAN-BUILDING 3**
1/8" = 1'-0"

LENEXA CITY CENTER_NORTH VILLAGE TOWNHOMES

NEW TOWNHOMES COMPLEX

LENEXA,

KANSAS

REVISIONS:

DATE: 08/12/2025
JOB: 25-3489
SHEET NO.:

ME1.4

JonesGillamRenz
1881 Main Street, Suite 301
Salina, KS 67401
785.827.0386
jgr@jgarchitects.com

COPYRIGHTED ©



१५

LENEXA CITY CENTER_NORTH VILLAGE TOWNHOMES

NEW TOWNHOMES COMPLEX

LENEXA.




REVISIONS

DATE: 08/12/2025
JOB: 25-3489
SHEET NO.:

P4.3


COPYRIGHT ©

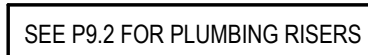

4



1

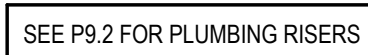

1/4" = 1'-0"



3

NOTES BY SYMBOL


- 1 ROUTE 3/4" GAS PIPE DOWN TO WHV. PROVIDE SHUT OFF VALVE, UNION, AND
- 2 MINIMUM 6" DIRT LEG.
- 3
- 4 2" FOOT VENT LINE OFF CIRCUIT VENT.
- 5
- 6 CIRCUIT VENT IN PLUMBING WALL BEHIND SINK.
- 7
- 8 PROVIDE 3/4" GAS LINE WITH SHUT OFF VALVE. FOR CONNECTION TO RANGE.
- 9 COORDINATE EXACT REQUIREMENTS WITH EQUIPMENT PROVIDER.
- 10
- 11 INSTALL PIPING ON CONDITIONED SIDE OF INSULATION ON TOP OF CEILING BELOW,
- 12 AND INSULATE PER SPECIFICATIONS.
- 13
- 14 ROUTE WATER HEATER EXHAUST AND INTAKE PIPING UP TO ROOF. TERMINATE
- 15 WITH CONCENTRIC VENT KIT. SEE 3P6 I FOR MORE INFORMATION
- 16
- 17 ROUTE 3" PVC EXHAUST AND INTAKE PIPE IN WALL.
- 18
- 19 ROUTE GAS PIPING BELOW GRADE FROM GAS METER AND PENETRATE EXTERIOR
- 20 WALL 18" ABOVE FINISHED GRADE AND SEAL PENETRATION WEATHERTIGHT.
- 21 COORDINATE WITH G.C.
- 22
- 23 SEE PLUMBING BUILDING PLANS P1.1 - P1.3 FOR CONTINUATION OF WATER
- 24 SERVICE PIPING.
- 25
- 26 SEE PLUMBING BUILDING PLANS P1.1 - P1.3 FOR CONTINUATION OF SEWER PIPING
- 27 AND RAIN SEWER MAIN RAINPIT.
- 28
- 29 PROVIDE GAS METER. COORDINATE EXACT LOCATION WITH UTILITY AND CIVIL
- 30 ENGINEER. TOTAL CONNECTED LOAD = 130 CFH @ 7" W.C. COORDINATE
- 31 REQUIREMENTS WITH UTILITY AND PAY ALL FEES.
- 32
- 33 SEE CIVIL PLANS FOR CONTINUATION.



NEW TOWNHOMES COMPLEX

LENEXA,

KANSAS

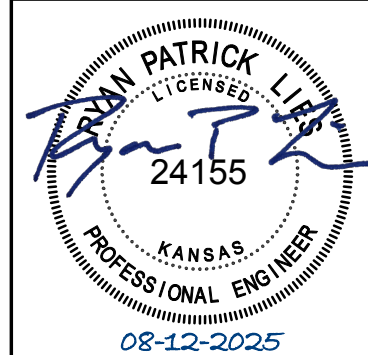


DATE:	08/12/2025
JOB:	25-3489
SHEET NO.:	

P4.4


COPYRIGHTED ©



PARKSIDE - 3B (SIMILAR)

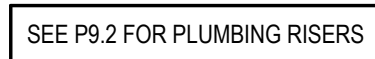

PARKSIDE - 3B (SIMILAR)

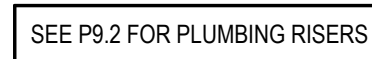


PARKSIDE - 3B (SIMILAR)

NOTES BY SYMBOL


- 1 ROUTE 3/4" GAS PIPE DOWN TO "HHH". PROVIDE SHUT OFF VALVE, UNION, AND
MINIMUM 6" DIRT LEG.
- 2 2" FOOT VENT LINE OFF CIRCUIT VENT.
- 3 CIRCUIT VENT IN PLUMBING WALL BEHIND SINK.
- 4 PROVIDE 3/4" GAS LINE WITH SHUT OFF VALVE. FOR CONNECTION TO RANGE.
COORDINATE EXACT REQUIREMENTS WITH EQUIPMENT PROVIDER.
- 5 INSTALL PIPING ON CONDITIONED SIDE OF INSULATION ON TOP OF CEILING BELOW.
AND INSULATE PER SPECIFICATIONS.
- 6 SEE PLUMBING BUILDING PLANS P1.1 - P1.3 FOR CONTINUATION OF WATER
SERVICE PIPING.
- 7 SEE PLUMBING BUILDING PLANS P1.1 - P1.3 FOR CONTINUATION OF SEWER PIPING
AND COMMON SEWER MAINLINE.
- 8 ROUTE GAS PIPING BELOW GRADE FROM GAS METER AND PENETRATE EXTERIOR
WALL 18" ABOVE FINISHED GRADE AND SEAL PENETRATION WEATHERTIGHT.
COORDINATE WITH G.C.
- 9 PROVIDE GAS METER, COORDINATE EXACT LOCATION WITH UTILITY AND CIVIL
ENGINEER. TOTAL COORDINATE LOAD = 130 CFH @ 7" W.C. COORDINATE
REQUIREMENTS WITH UTILITY AND PAY ALL FEES.
- 10 SEE CIVIL PLANS FOR CONTINUATION.

PLUMBING FIXTURE SCHEDULE										
GENERAL: • PROVIDE FIXTURES WITH ALL TRIM NECESSARY FOR COMPLETE INSTALLATION. • VENT SISES ARE APPLICABLE ONLY FOR INDIVIDUAL FIXTURE VENTS WHERE ALTERNATE VENTING METHOD HAS NOT BEEN INDICATED ON PLANS. • PROVIDE 1/4 TURN STOP VALVES ON ALL HOT AND COLD WATER SUPPLY LINE CONNECTIONS FOR FIXTURES. SHOWER VALVES SHALL HAVE INTEGRAL STOP VALVES. • PROVIDE FLOOR DRAINS AND FLOOR SINKS WITH TRAP PRIMER OR TRAP PRIMER ALTERNATIVE EQUIVALENT TO PROVENT TRAP GUARD. PROVIDE AUTOMATIC TRAP PRIMER DEVICE WITH SINGLE OR MULTIPLE OUTLET PIPES AND ROUTE DRAINS TO PRIMER PORTS.										
MARK	MODEL	PRODUCT DESCRIPTION	TRIM	ROUGH-IN SIZES				COLD	HOT	NOTES
				DRAIN	VENT	WATER				
BT	SELECTED BY OWNER	CAST ACRYLIC TUB/SHOWER, 60"W X34-3/8"D X75-7/8"H, WITH INTEGRAL SOAP/TOILETRY SHELVES AND GRAB BAR, RIGHT OR LEFT HAND ROUGH-IN AS REQUIRED, WHITE FINISH.	DELTA MODEL R10000-UNWS/T13H232 SINGLE HANDLE PRESSURE-BALANCING VALVE WITH METAL TUB FILLER WITH PULL DIVERTER, PUSH-CLEAN SHOWERHEAD AND POP-UP DRAIN WITH OVERFLOW.	2"	1 1/2"	1/2"		Yes	Yes	
CCB	SELECTED BY OWNER	RECESSED WASHING MACHINE BOX WITH 2"PVC/ABS DRAIN COUPLING AND KNOCKOUT TEST CAP. TWO 1/4 TURN BALL VALVES WITH HAMMER ARRESTORS.		2"	1 1/2"	1/2"		Yes	Yes	
FD	SELECTED BY OWNER	EPOXY COATED CAST IRON FLOOR DRAIN WITH ANCHOR FLANGE, REVERSIBLE CLAMPING COLLAR WITH PRIMARY AND SECONDARY WEEPHOLES, ADJUSTABLE ROUND HEEL, PROOF NICKEL BRONZE STRAINER.	TRAP PROTECTION DEVICE EQUIVALENT TO PROSET TRAPGUARD	2"	2"					
ICB	SELECTED BY OWNER	FIRE RATED, ICE MAKER CONNECTION BOX WITH 1/4 TURN BALL VALVE AND INTEGRAL HAMMER ARRESTOR.		0"	0"	1/2"		Yes	No	
KS	SELECTED BY OWNER	TWO COMPARTMENT 18 GA STAINLESS STEEL SINK, SELF RIMMING, (2) 12"X12"X6-3/8"D BOWLS, FULLY UNDERCOATED, FAUCET HOLES AS REQ.	DELTA MODEL 400-HDF SINGLE HANDLE KITCHEN SINK FAUCET WITH HOSE SPRAY ATTACHMENT. CHROME FINISH. PROVIDE BASKET STRAINER.	2"	1 1/2"	1/2"		Yes	Yes	
LAV	SELECTED BY OWNER	SELF-RIMMING LAVATORY, WHITE VITREOUS CHINA, 20"W X 17", FAUCET HOLES ON 4" CENTERS.	DELTA MODEL 22C151 SINGLE HANDLE FAUCET. LEONARD MODEL TM-1 POINT OF USE MIXING VALVE. PROVIDE GRID DRAIN.	2"	1 1/2"	1/2"		Yes	Yes	
SH	SELECTED BY OWNER	TRIM ONLY	DELTA MODEL R10000-UNWS/T13H232 SINGLE HANDLE PRESSURE-BALANCING VALVE WITH METAL TUB FILLER WITH PULL DIVERTER, PUSH-CLEAN SHOWERHEAD AND POP-UP DRAIN WITH OVERFLOW.	2"	1 1/2"	1/2"		Yes	Yes	
WC	SELECTED BY OWNER	FLUSH TANK WATER CLOSET, WHITE VITREOUS CHINA, 3" FLUSH VALVE, 12" ROUGH-IN, ELONGATED 15" HIGH BOWL.		4"	2"	1/2"		Yes	No	
WH	SELECTED BY OWNER	AUTOMATIC DRAINING FREEZELESS WALL HYDRANT WITH ASSE 1011 VACUUM BREAKER, METAL HANDLE.	WHITE OPEN FRONT SOFT CLOSE PLASTIC SEAT			3/4"		Yes	No	


DOMESTIC WATER EQUIPMENT SCHEDULE				
GENERAL: • PROVIDE FIXTURES WITH ALL TRIM NECESSARY FOR COMPLETE INSTALLATION.				
MARK	MANUFACTURER	MODEL	DESCRIPTION	NOTES
HWH	BRADFORD WHITE	RG2PDV50H6N	50 GALLON, 0.68 UEF, POWER DIRECT VENT, 60,000 BTUH INPUT, 65 GPH RECOVERY @90°F TEMP RISE, SUPPLIED WITH TEMPERATURE & PRESSURE RELIEF VALVE AND BRASS DRAIN VALVE. PROVIDE WITH MANUFACTURER'S CONCENTRIC VENT KIT.	

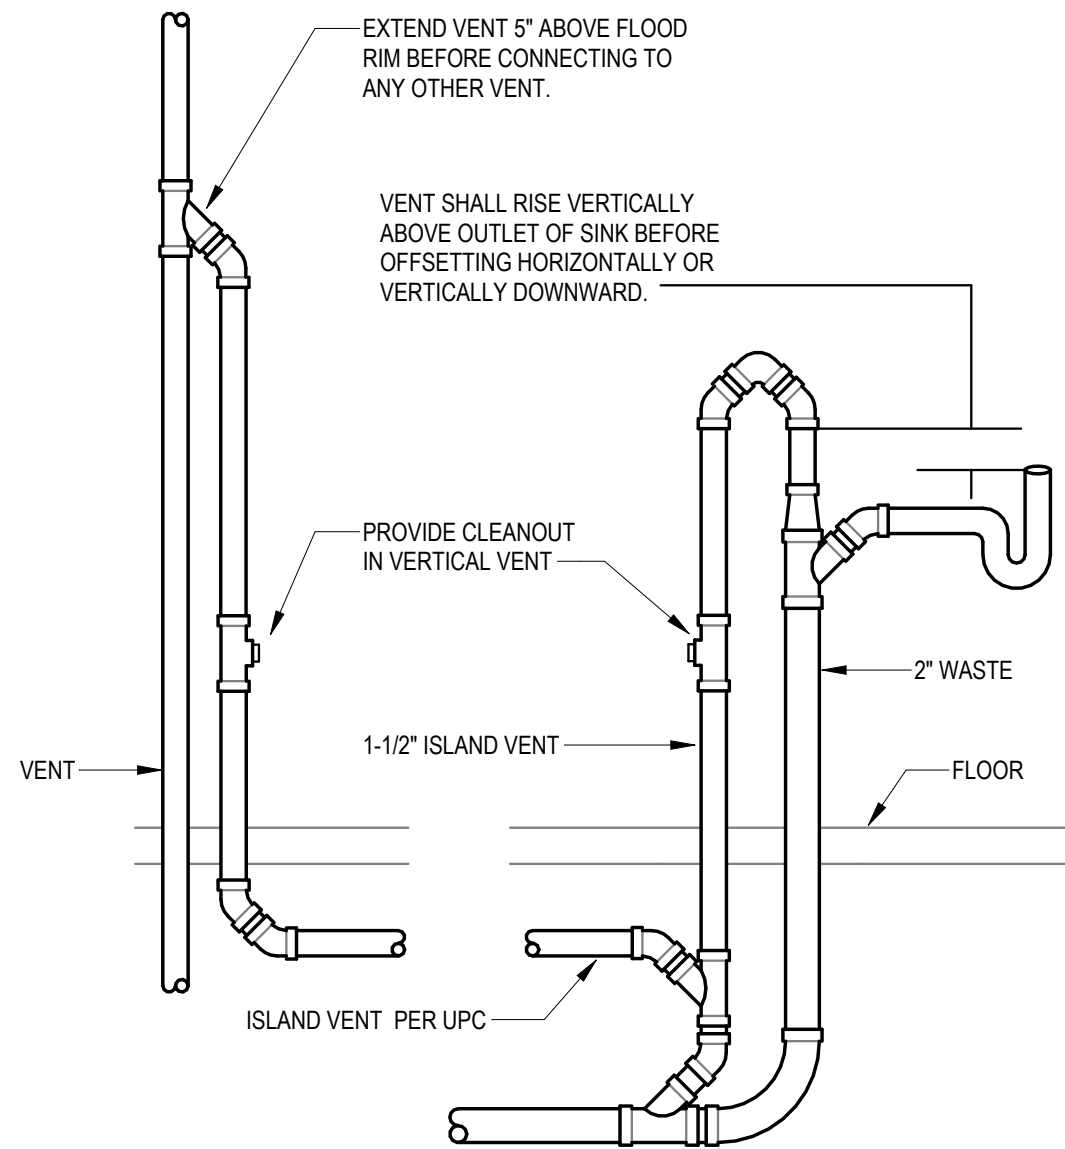


1 **ISLAND VENT DETAIL**
NO SCALE

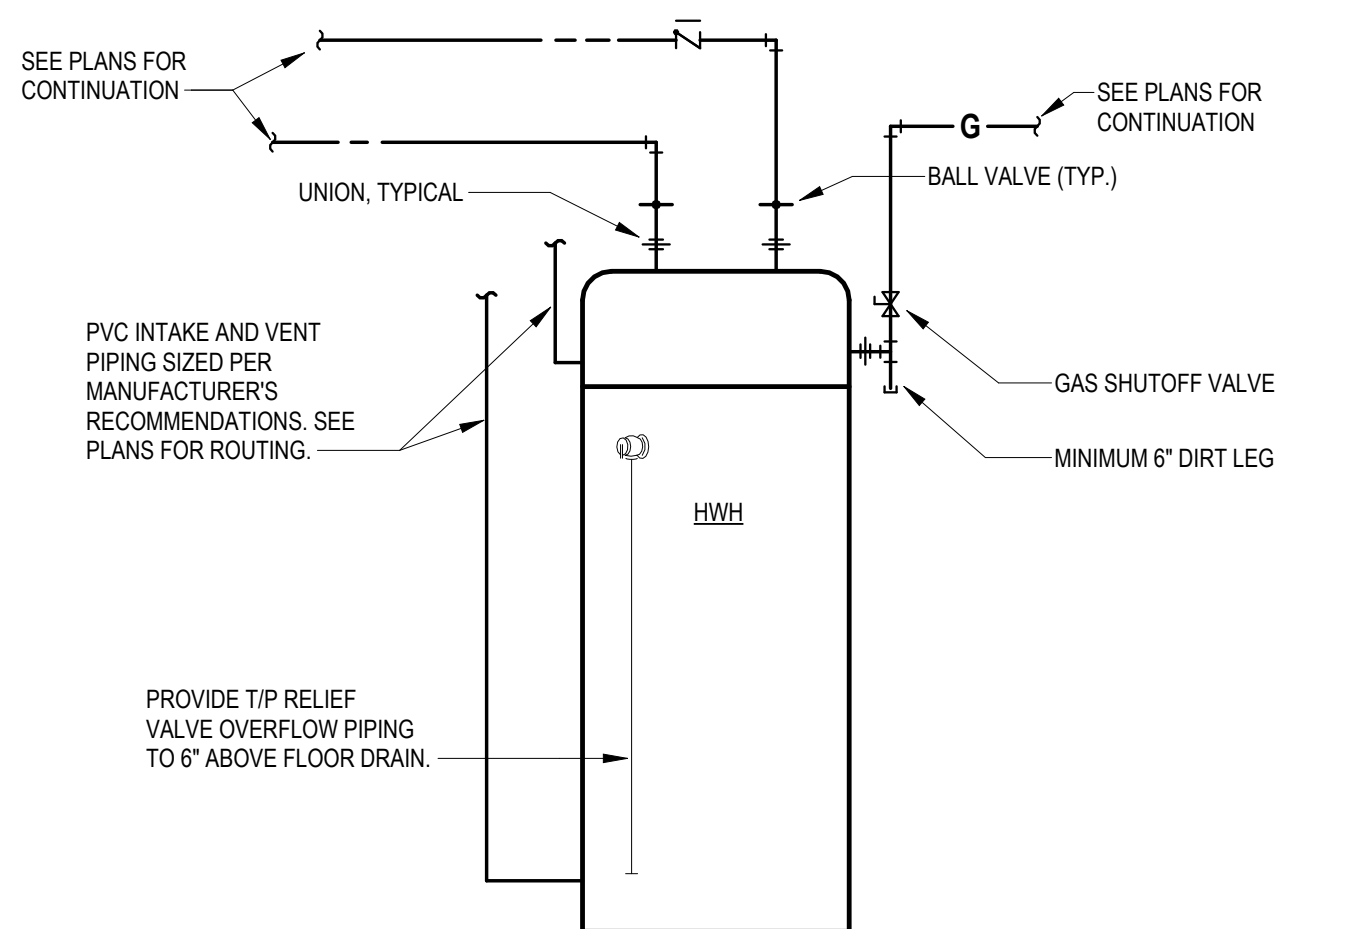


2 **WATER HEATER PIPING DIAGRAM**
NO SCALE

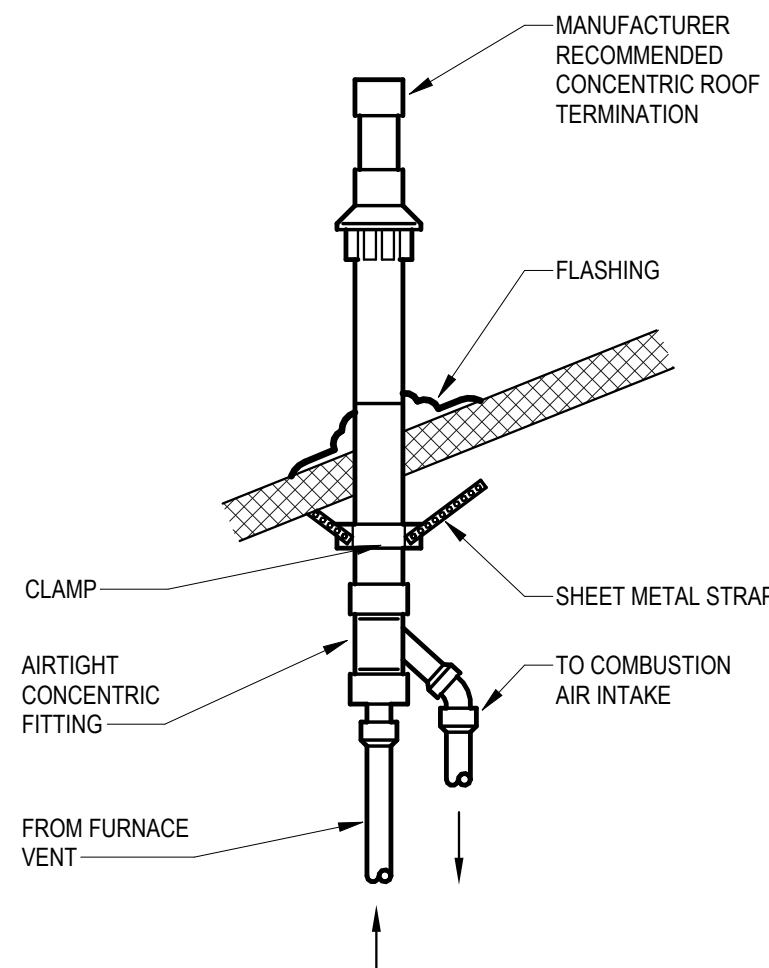

3 **PVC ROOF VENT DETAIL**
NO SCALE

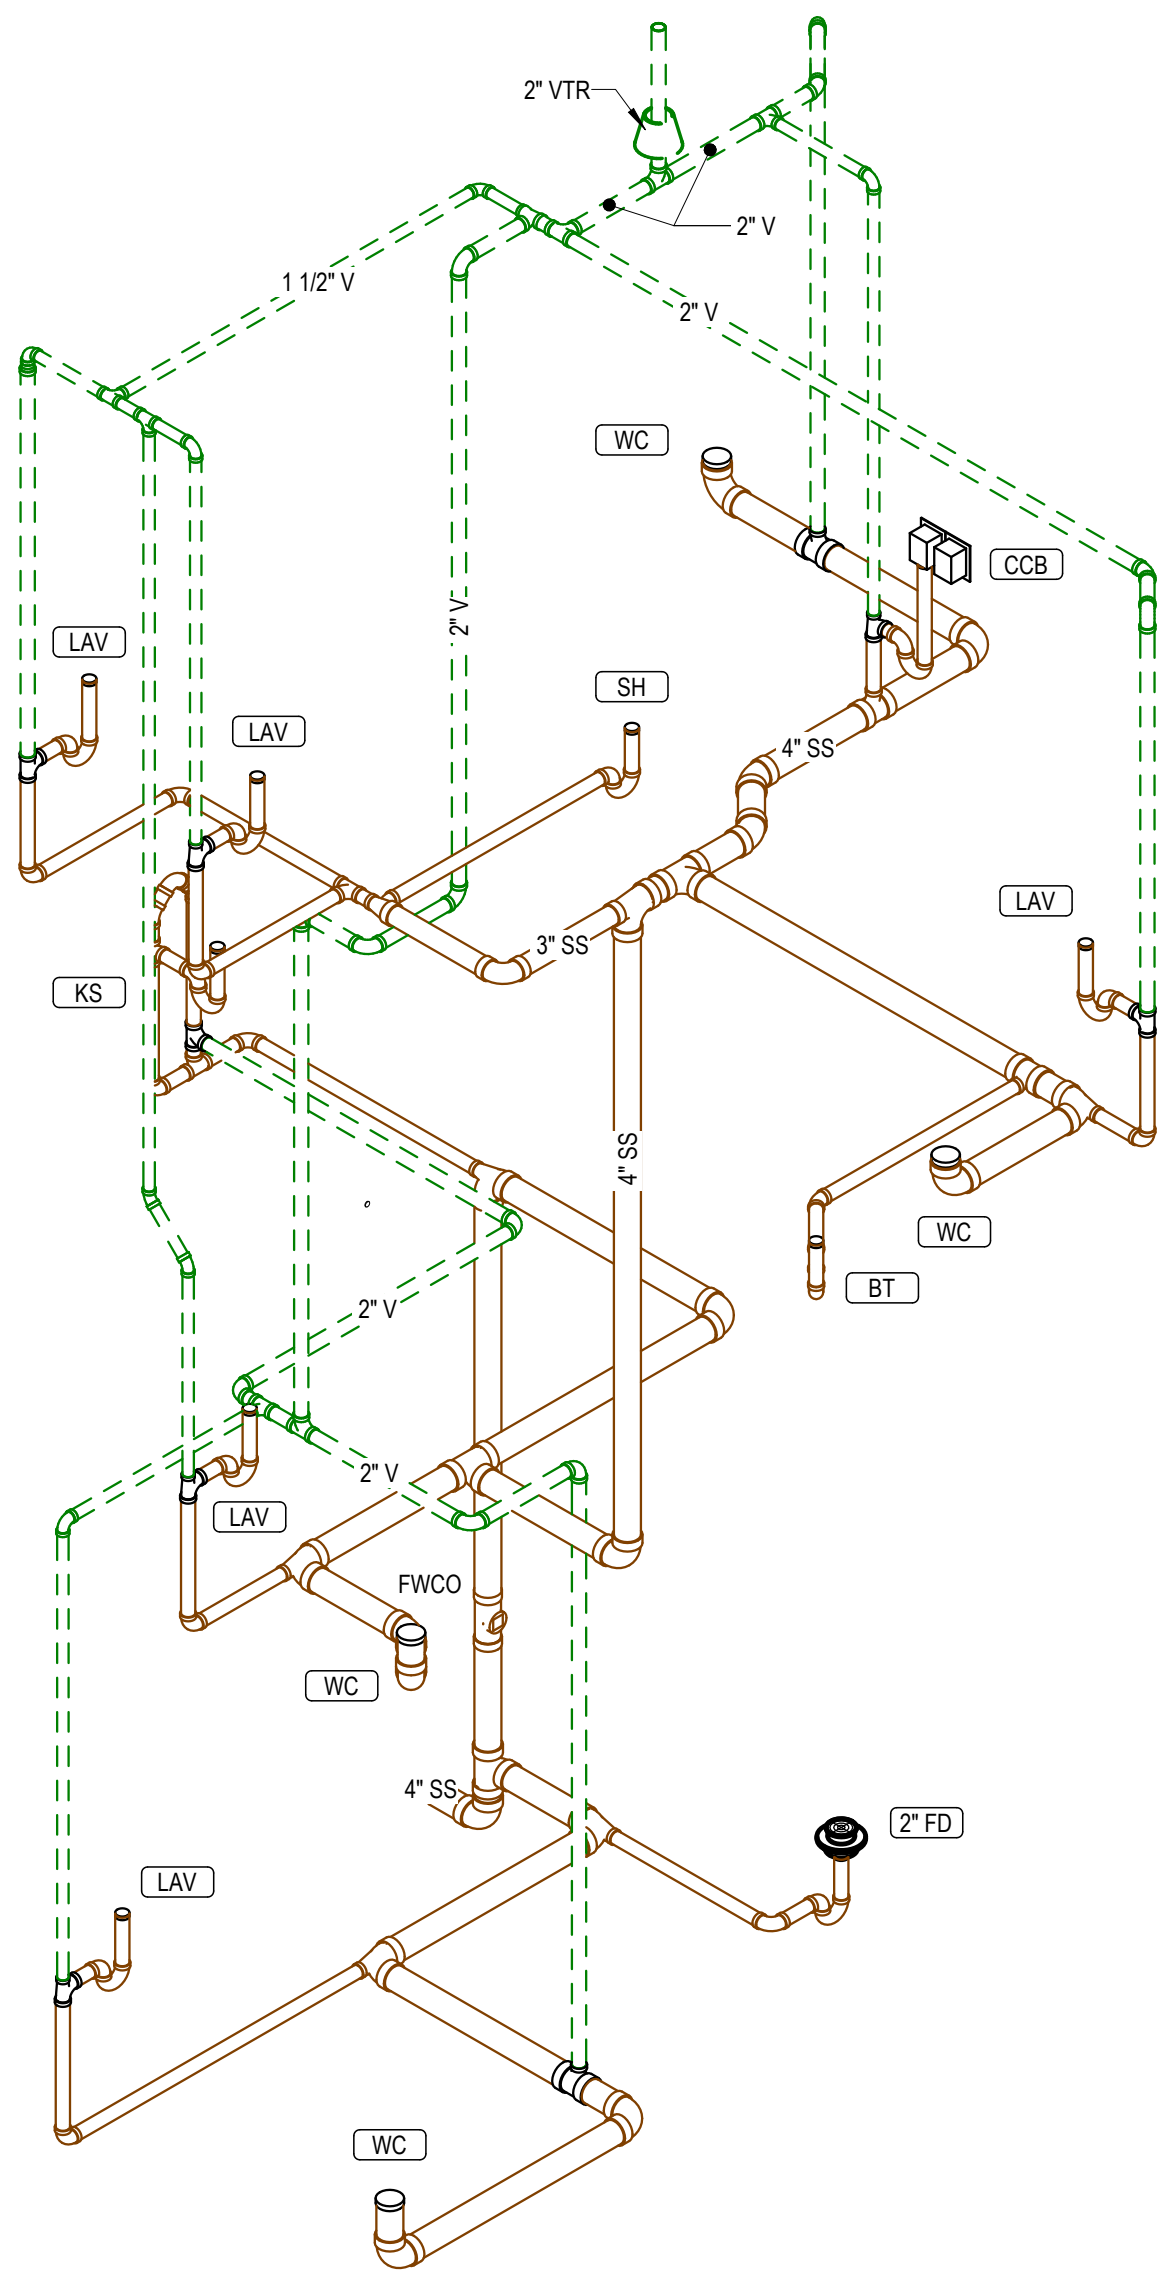

1 WASTE AND VENT RISER-PARKSIDE

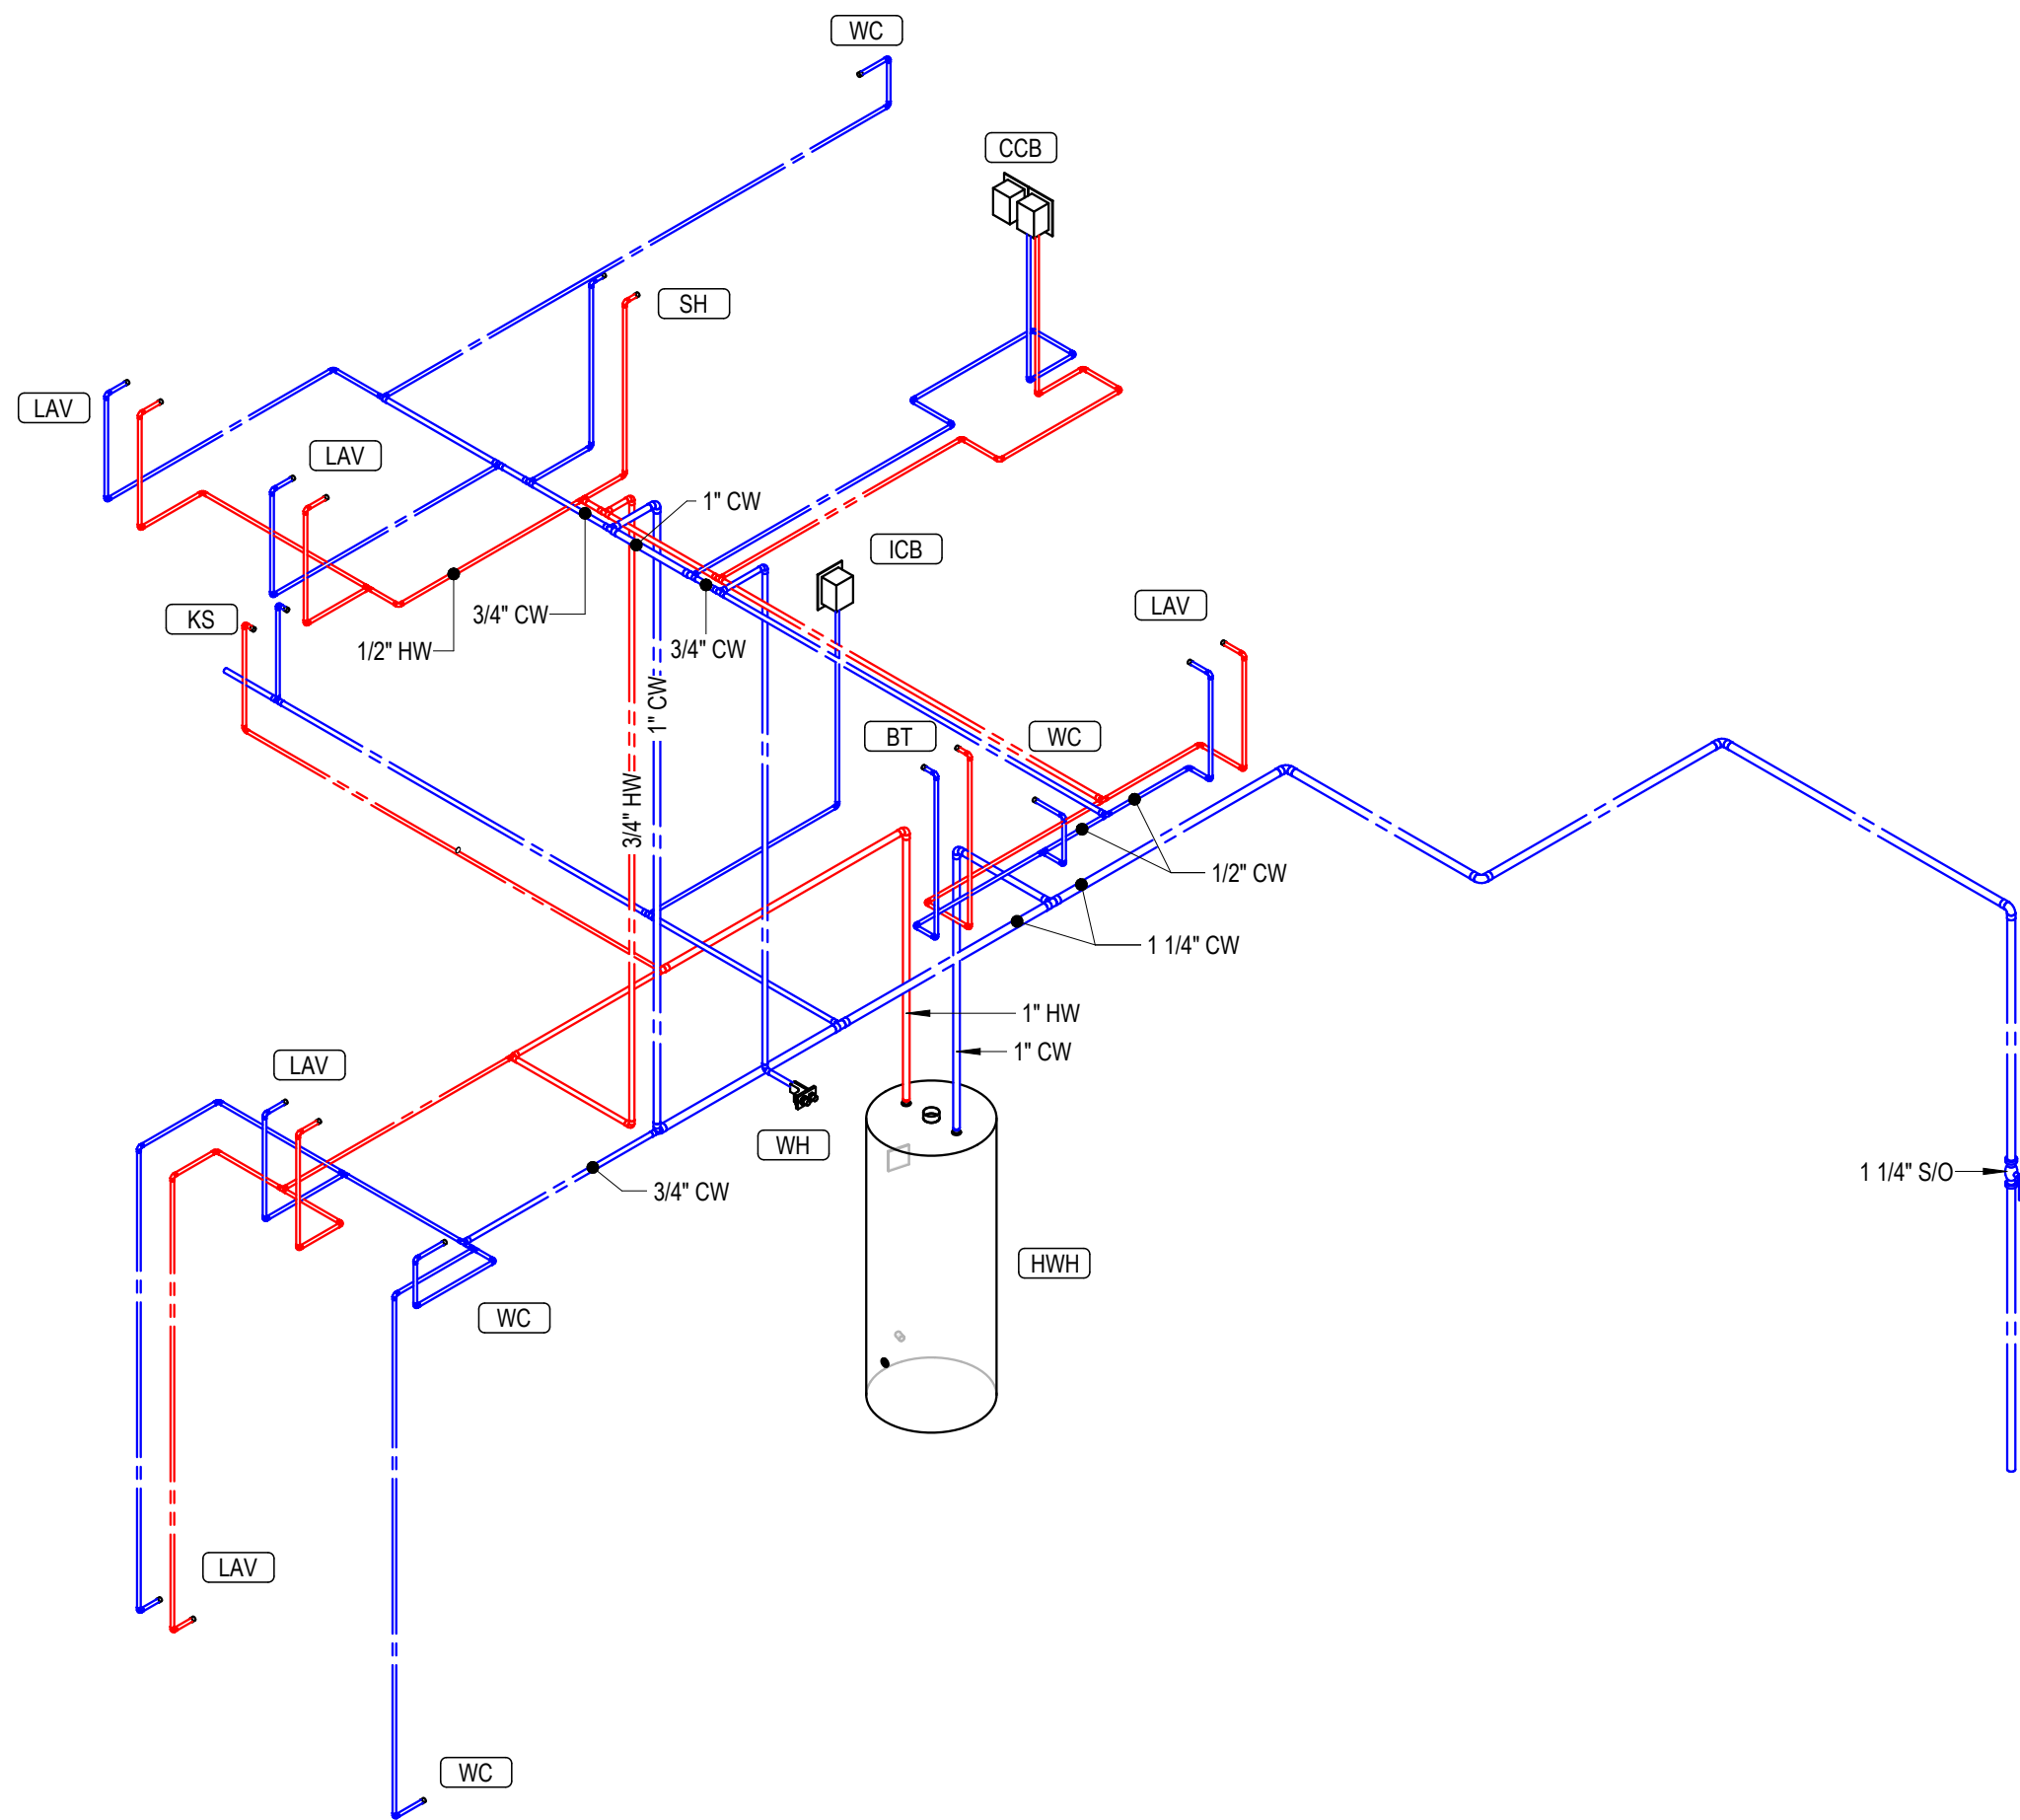

2 DOMESTIC WATER RISER-PARKSIDE