


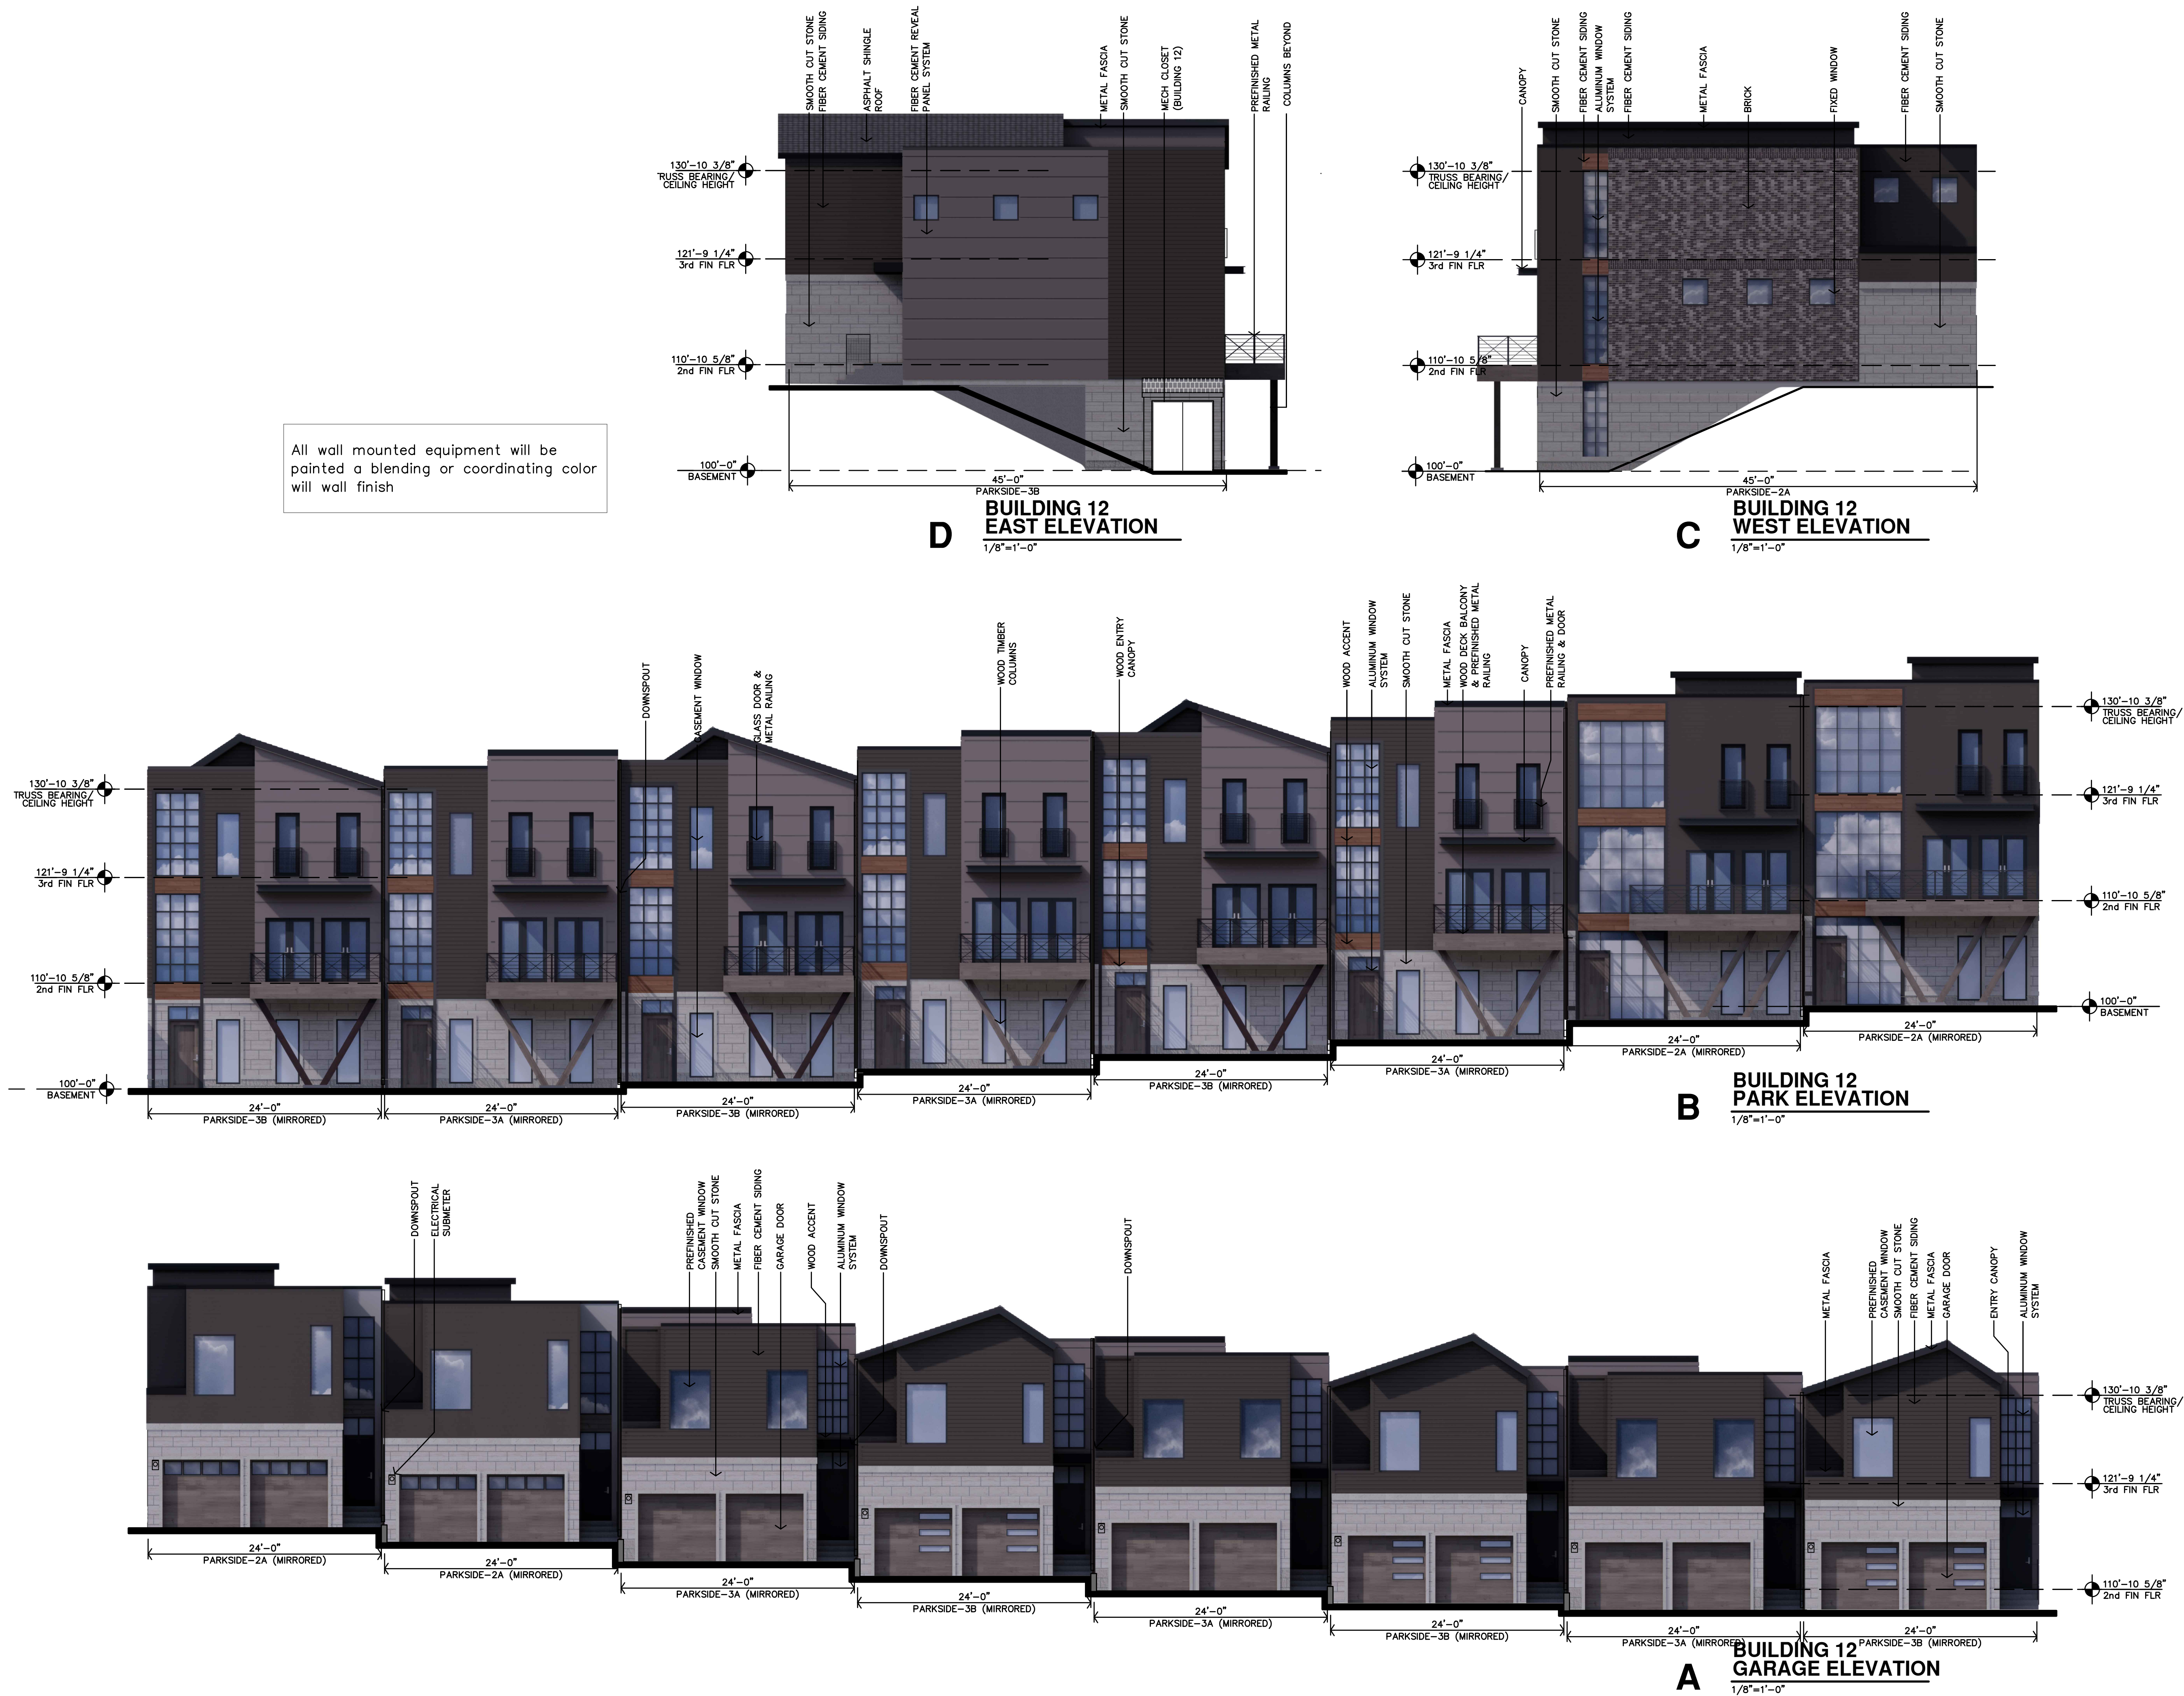


Final Development Plan Set

Lenexa City Center_North Village Townhomes

NEW TOWNHOMES COMPLEX

LENEXA,

KANSAS

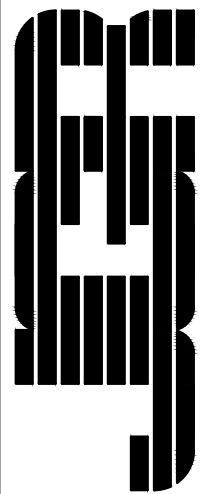

Architects Planners Designers
730 N. Ninth
P.O. BOX 2828
Salina, KS 67402
1800 Wyandotte St.
Suite 102
Kansas City, MO 64108
jgr@jgrarchitects.com
785.827.0386




DATE: 2-22-2021
JOB: 20-3090
SHEET:


COPYRIGHTED ©

A3.1

All wall mounted equipment will be painted a blending or coordinating color will wall finish

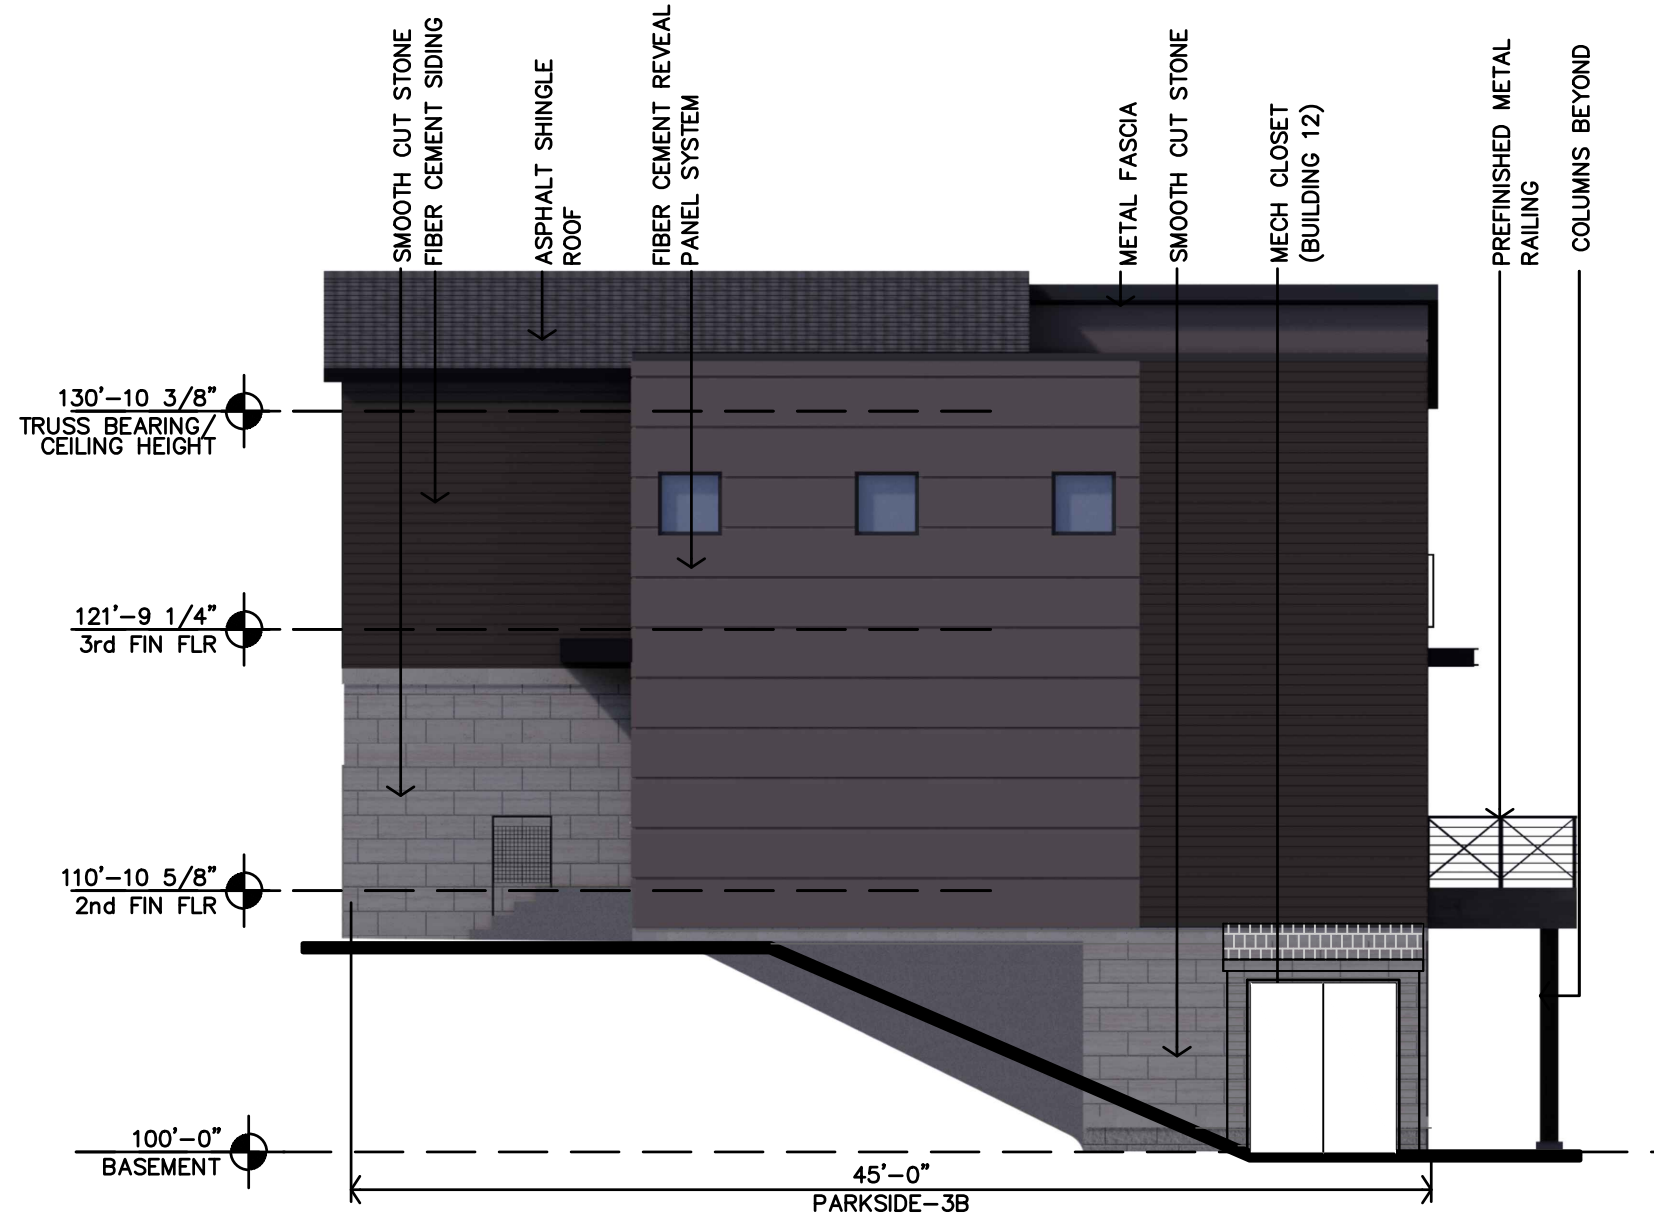


D BUILDING 10 EAST ELEVATION
1/8"=1'-0"

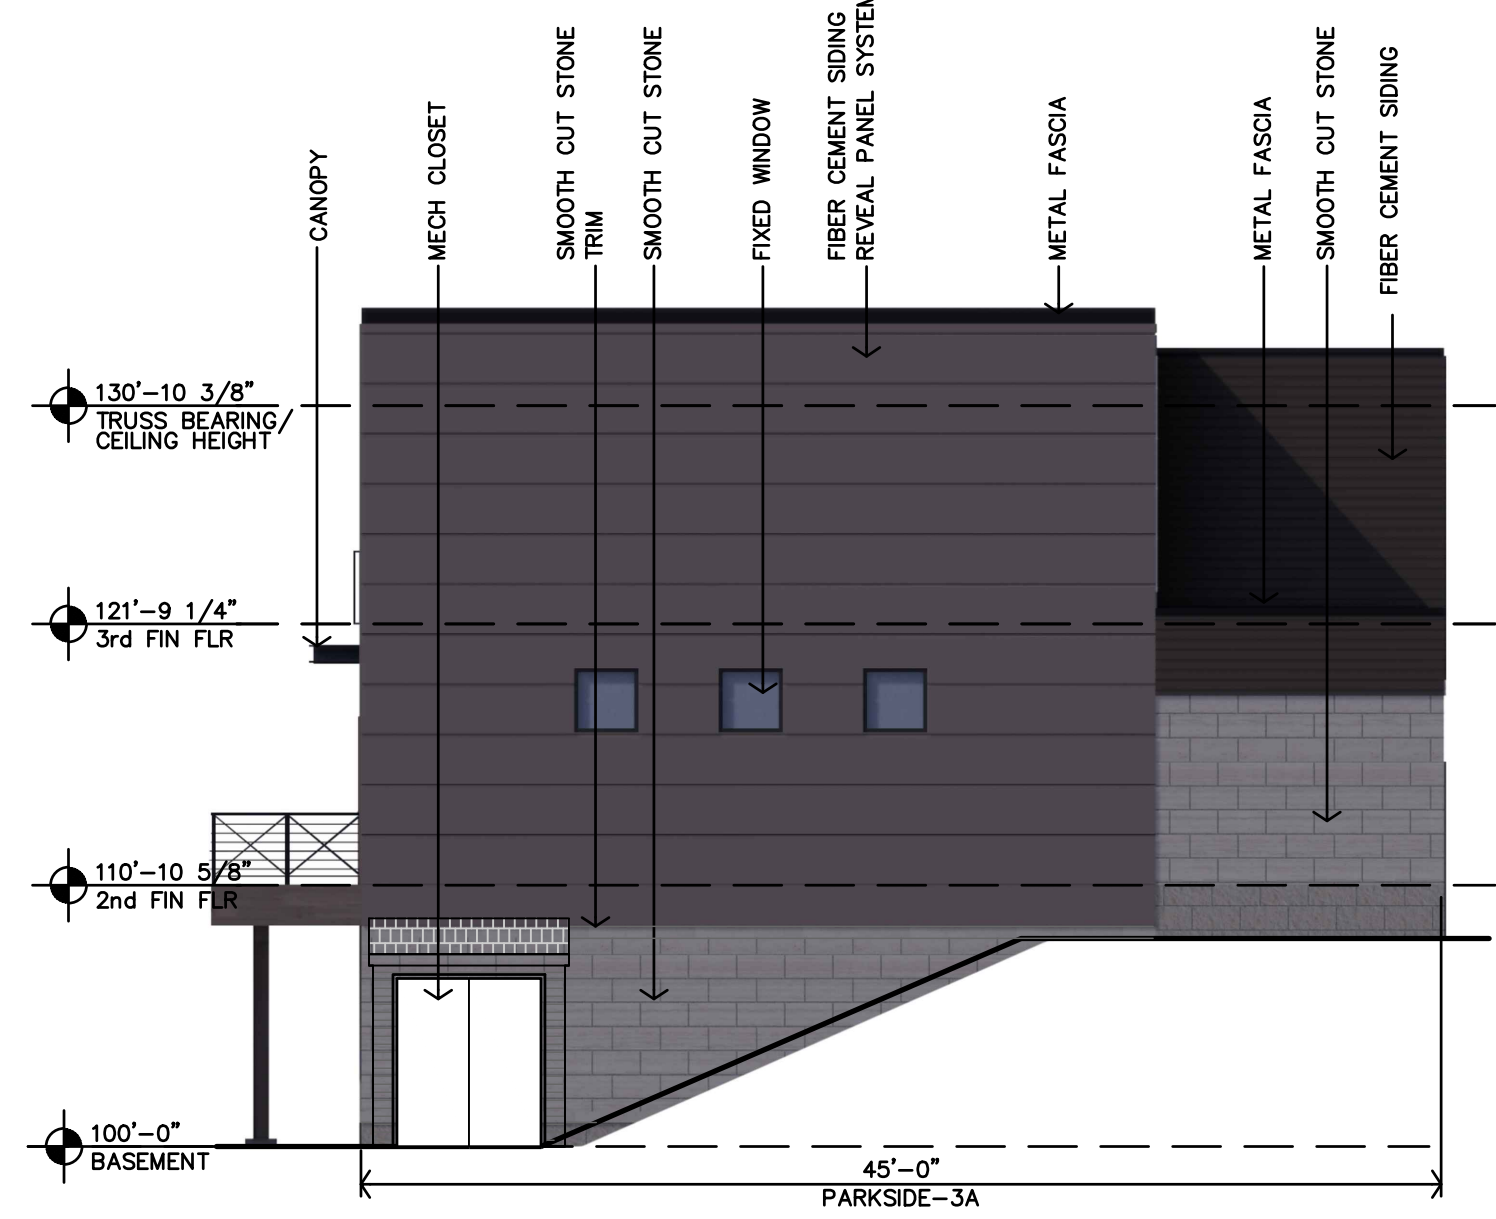

C BUILDING 10 WEST ELEVATION
1/8"=1'-0"



B BUILDING 10 PARK ELEVATION
1/8"=1'-0"

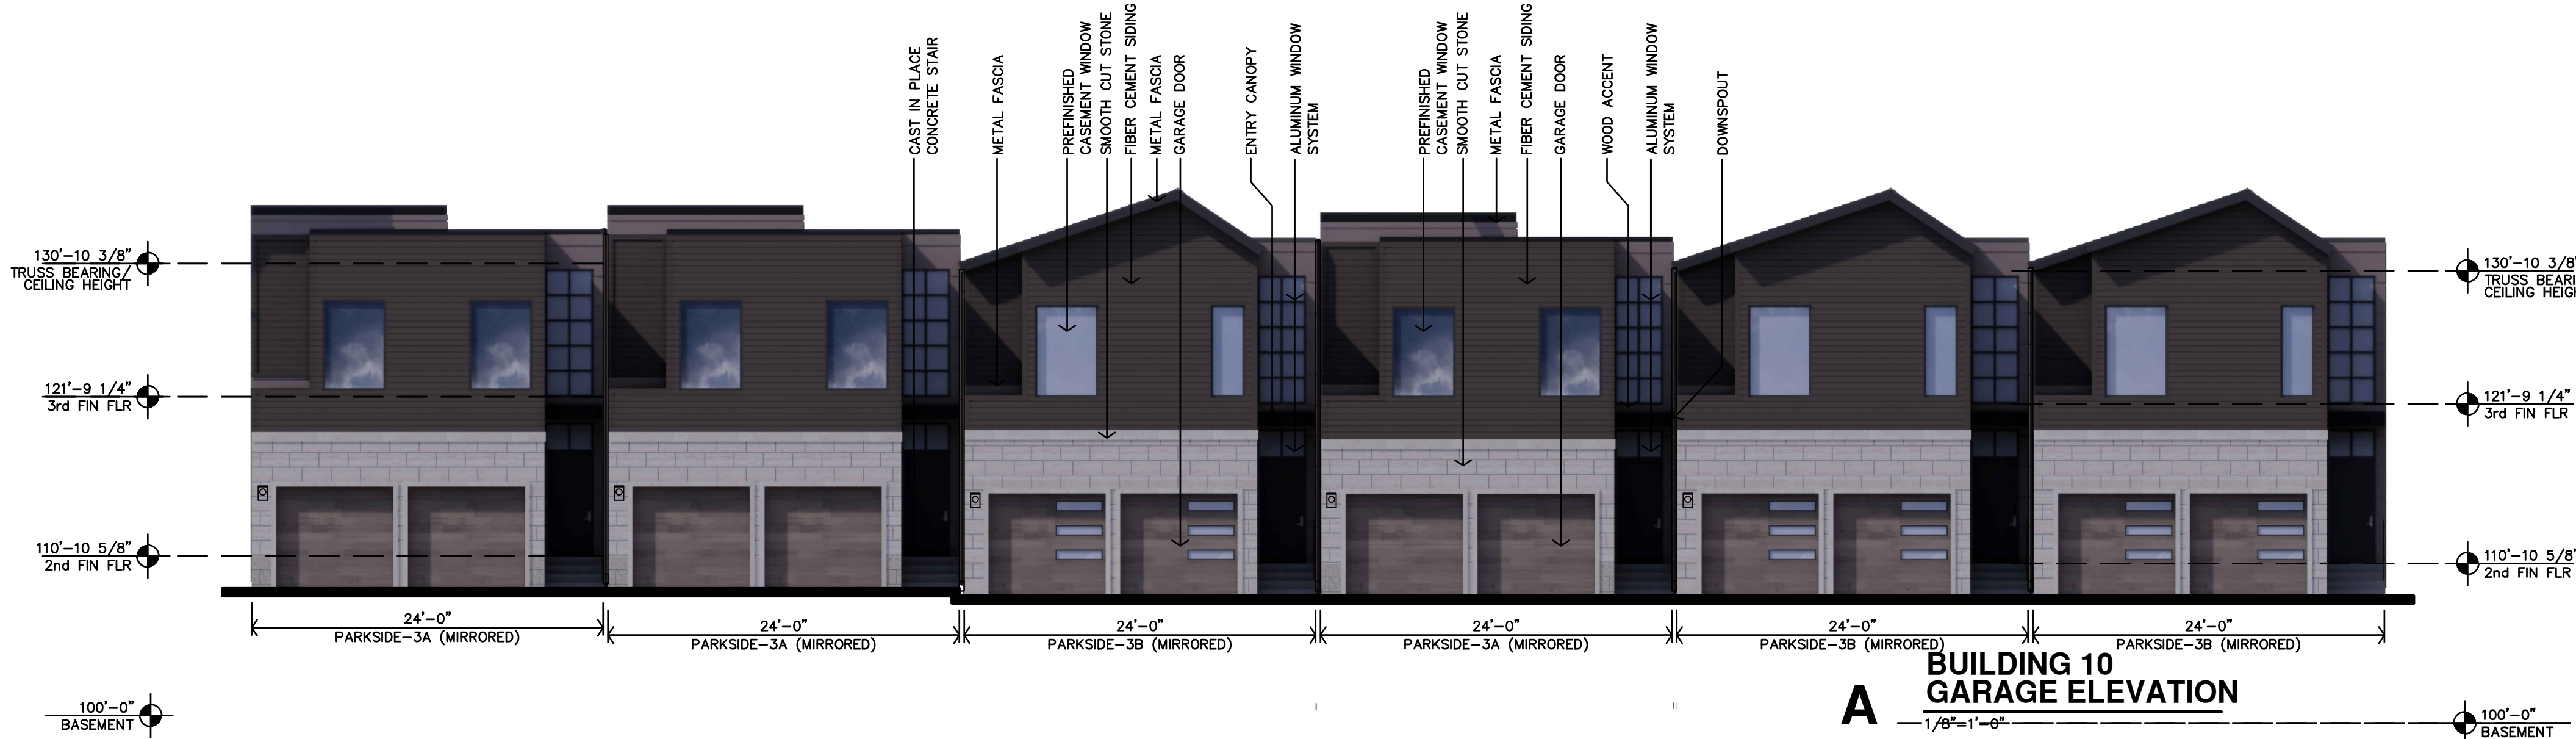

A BUILDING 10 GARAGE ELEVATION
1/8"=1'-0"

Final Development Plan Set

Lenexa City Center_North Village Townhomes

NEW TOWNHOMES COMPLEX

LENEXA,

KANSAS




Architects Planners Designers
730 N. Ninth
P.O. BOX 2828
Salina, KS 67402
1800 Wyandotte St.
Suite 102
Kansas City, MO 64108
jgr@jgrarchitects.com
785.827.0386

PRELIMINARY
DRAWING
NOT FOR
CONSTRUCTION


DATE:
2-22-2021
JOB:
20-3090
SHEET:

COPYRIGHTED ©

A3.2

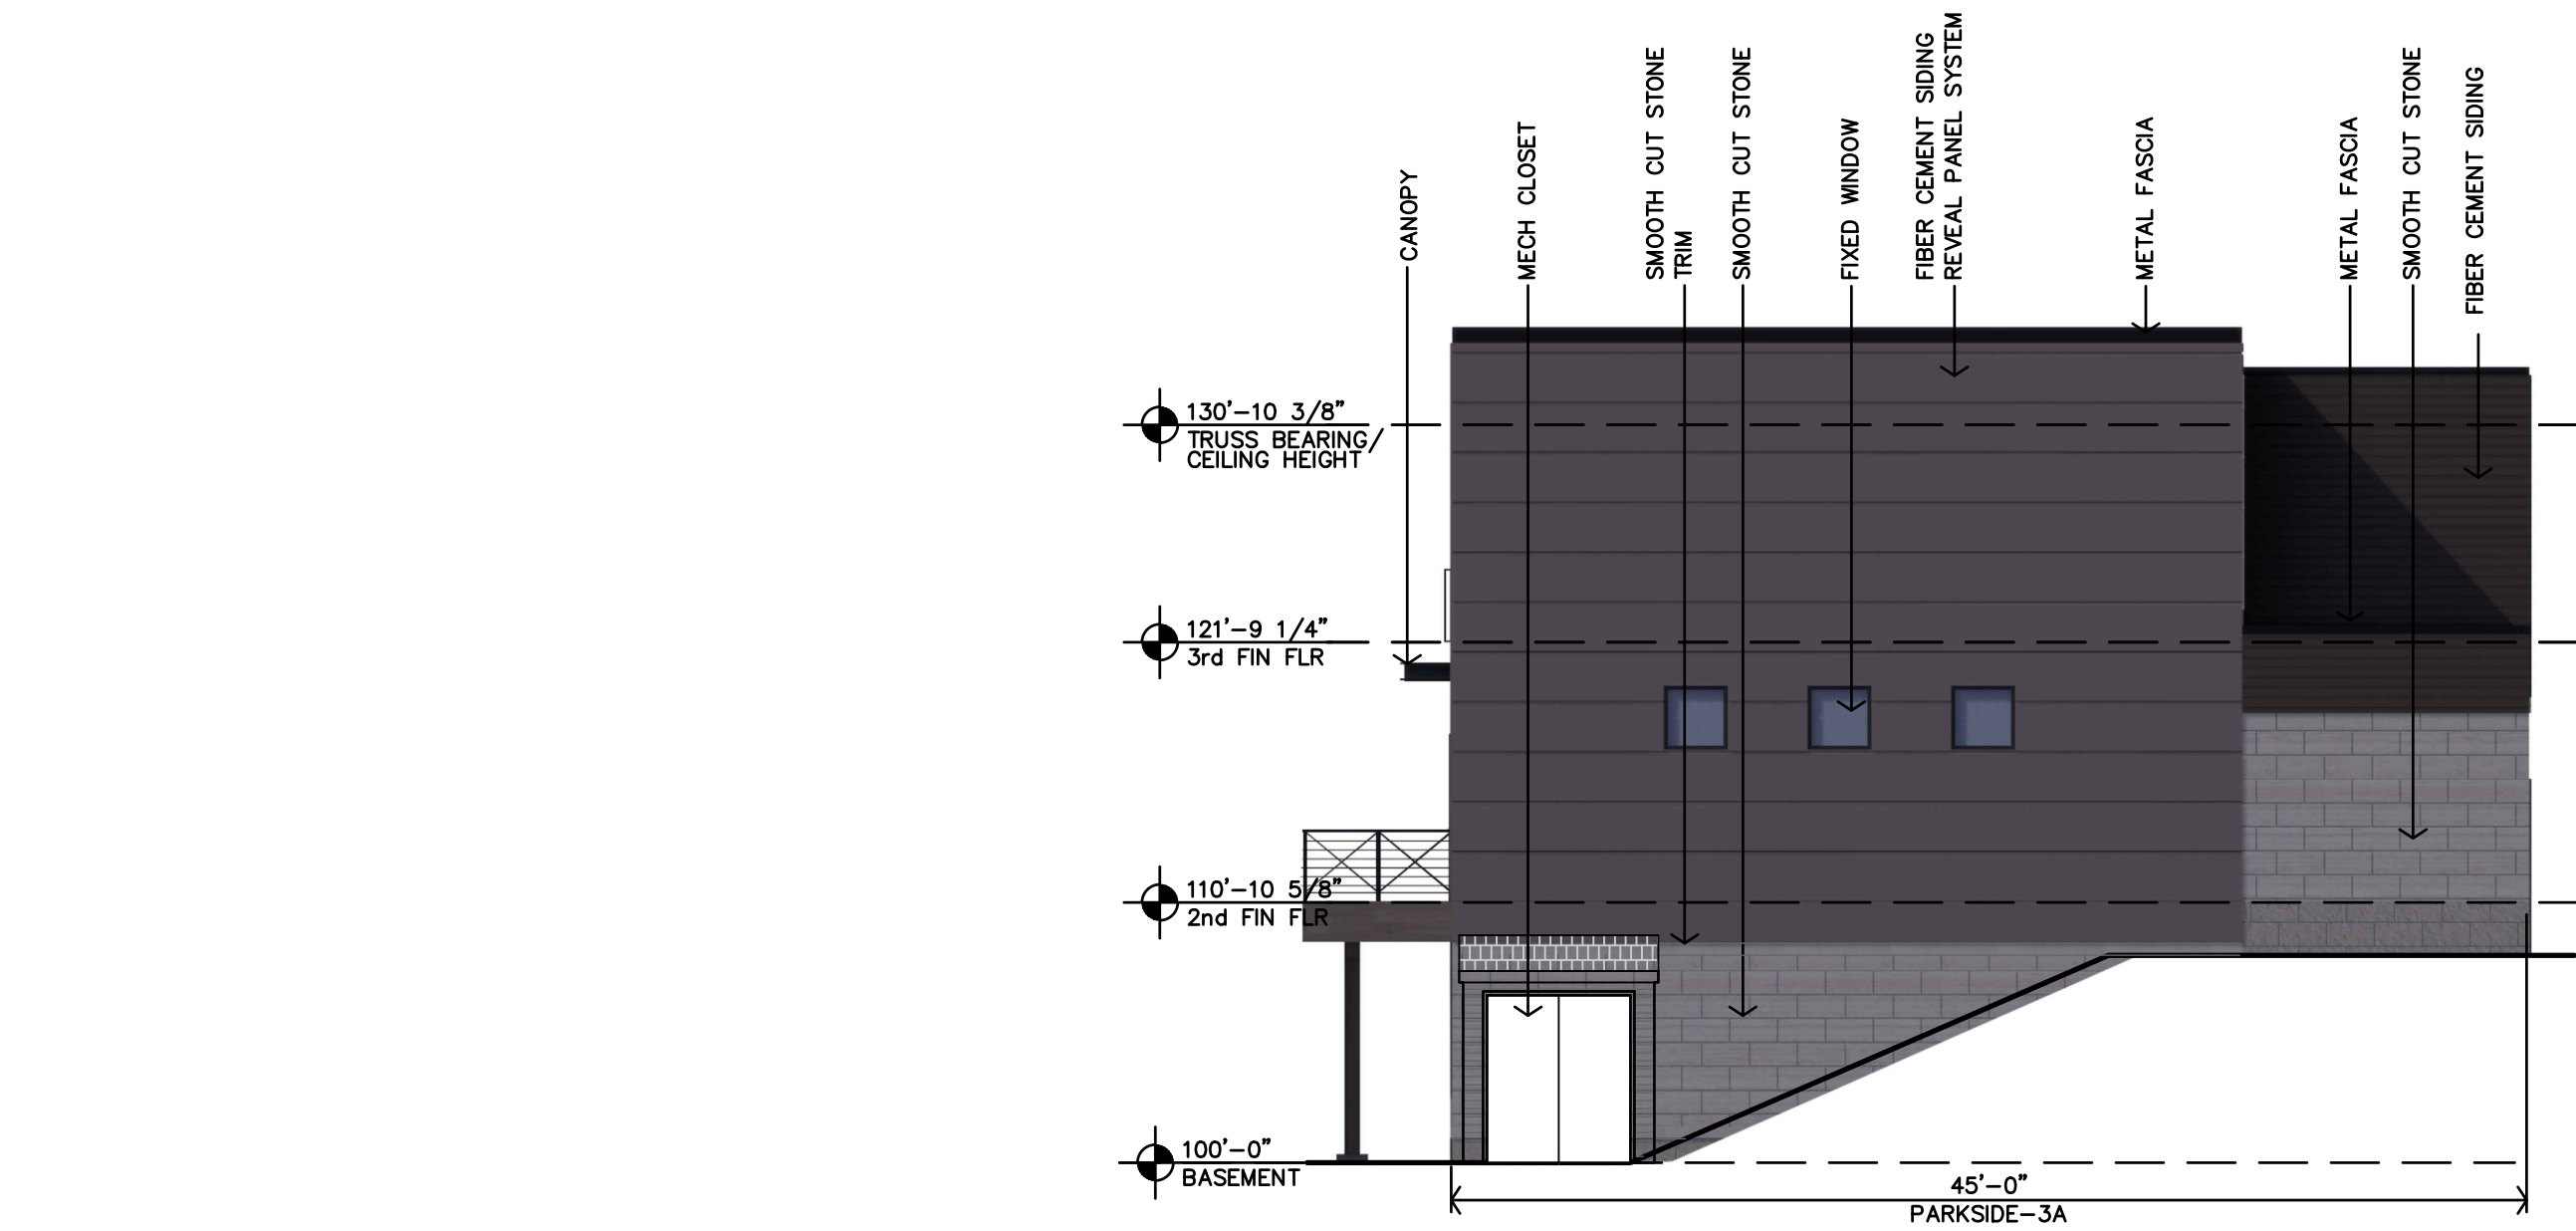

C BUILDING 8 WEST ELEVATION
1/8"=1'-0"

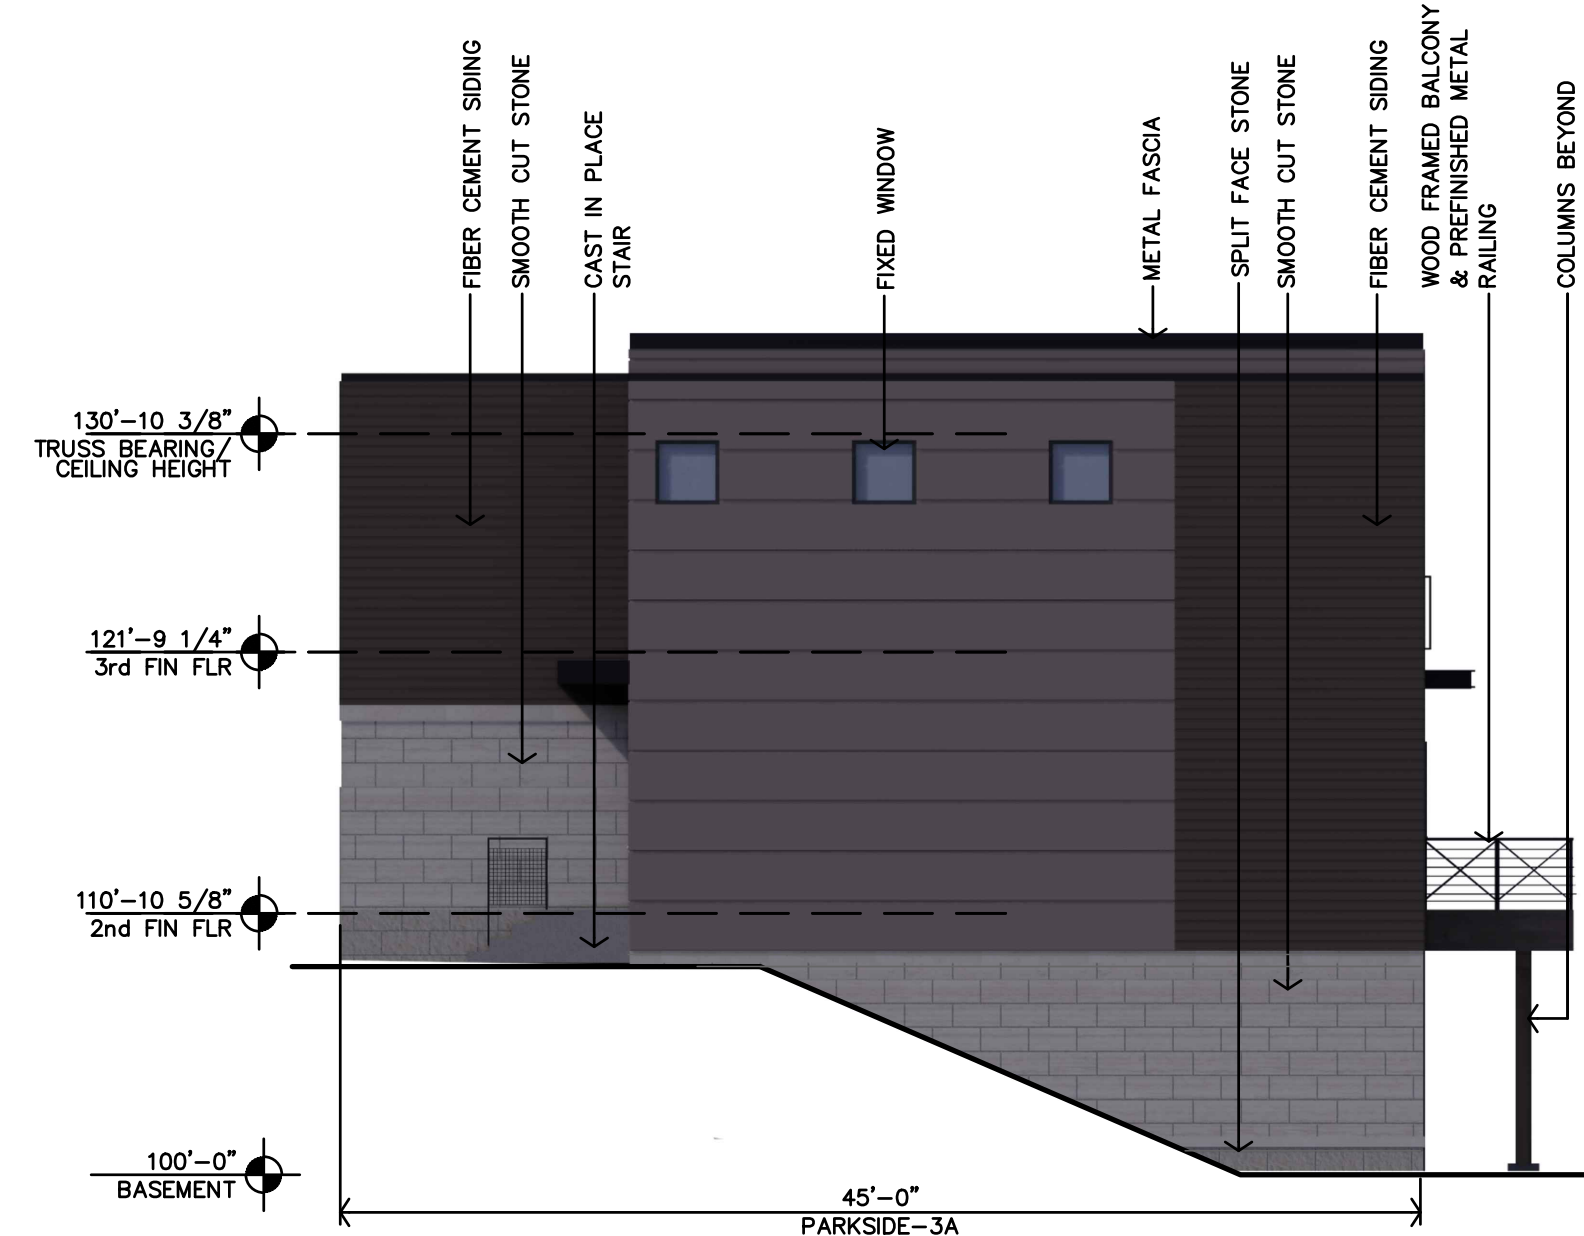

C BUILDING 8 WEST ELEVATION
1/8"=1'-0"



B BUILDING 8 PARK ELEVATION
1/8"=1'-0"



A BUILDING 8 GARAGE ELEVATION
1/8"=1'-0"

All wall mounted equipment will be painted a blending or coordinating color will wall finish

Final Development Plan Set

Lenexa City Center_North Village Townhomes

NEW TOWNHOMES COMPLEX

LENEXA,

KANSAS

Architects Planners Designers
730 N. Ninth
P.O. BOX 2828
Salina, KS 67402
JONES GILLAM RENZ
785.827.0386
jgr@jgarchitects.com




**PRELIMINARY
DRAWING**
NOT FOR
CONSTRUCTION


DATE:
2-22-2021
JOB:
20-3090
SHEET:

COPYRIGHTED ©
A3.3

All wall mounted equipment will be painted a blending or coordinating color will wall finish

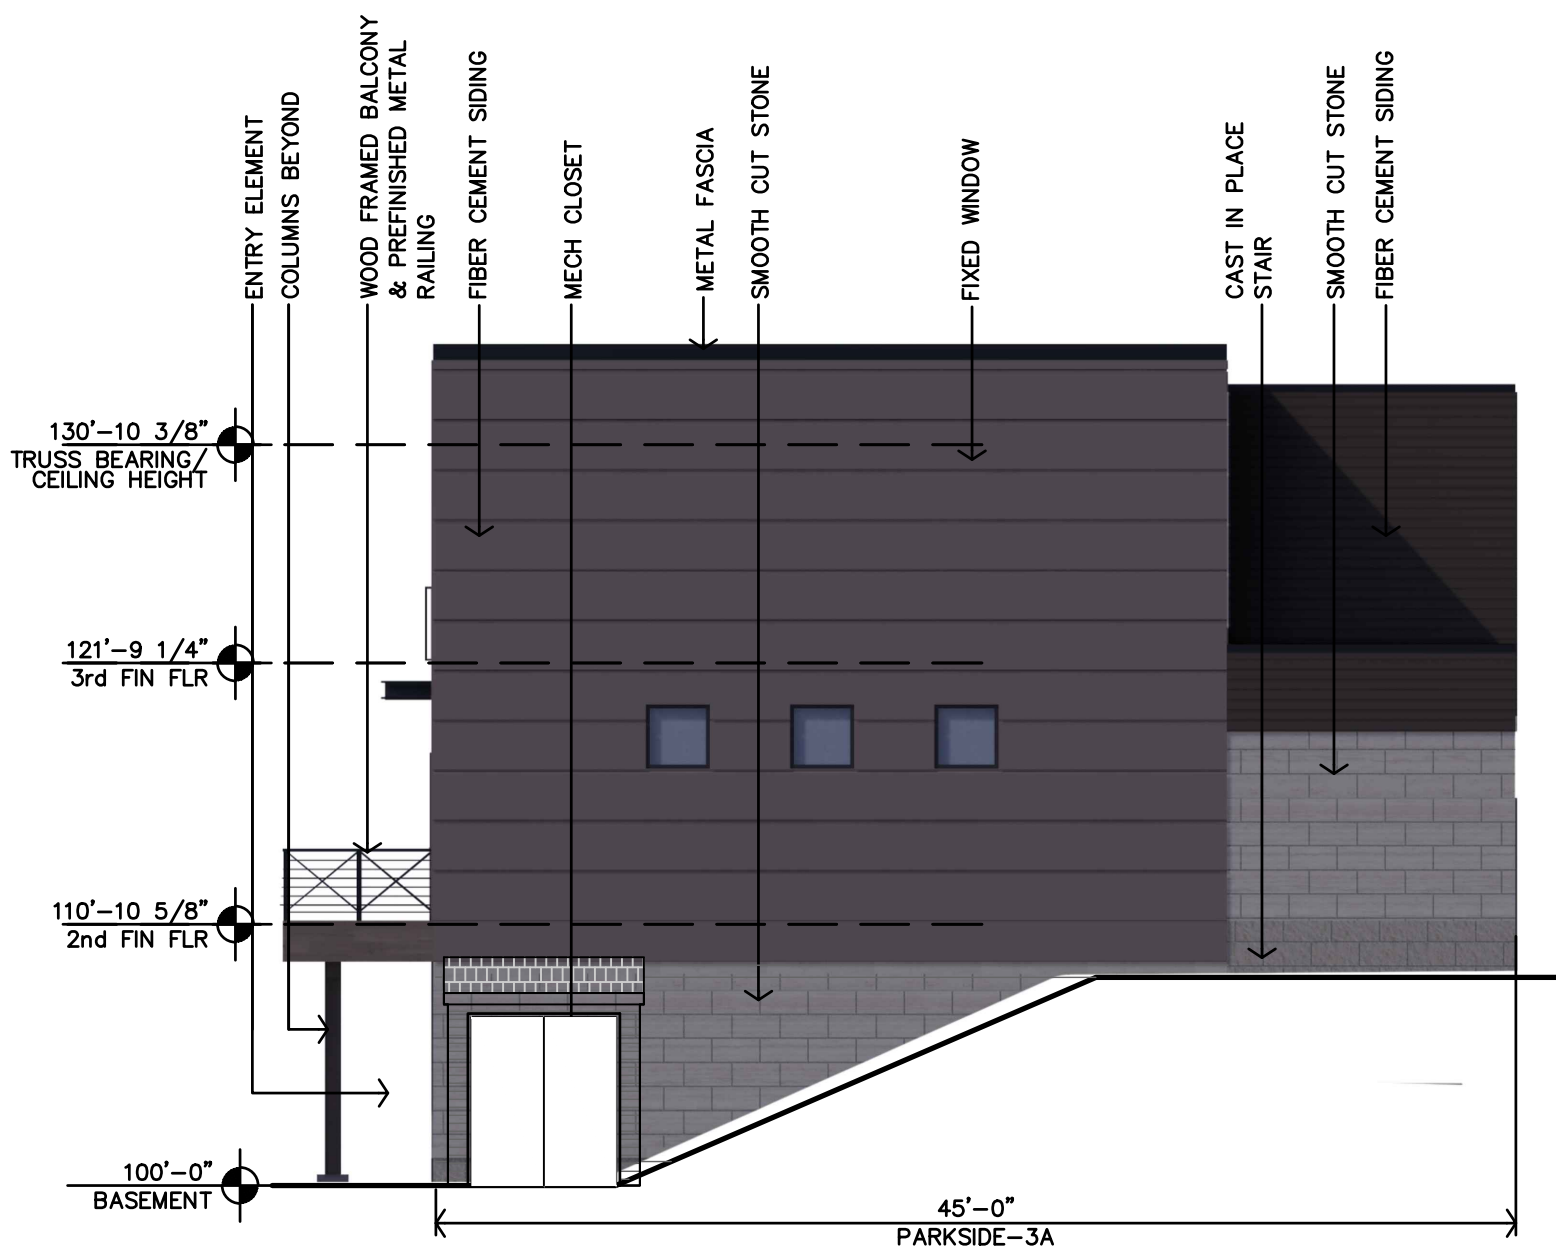

D **BUILDING 6**
EAST ELEVATION
1/8"=1'-0"

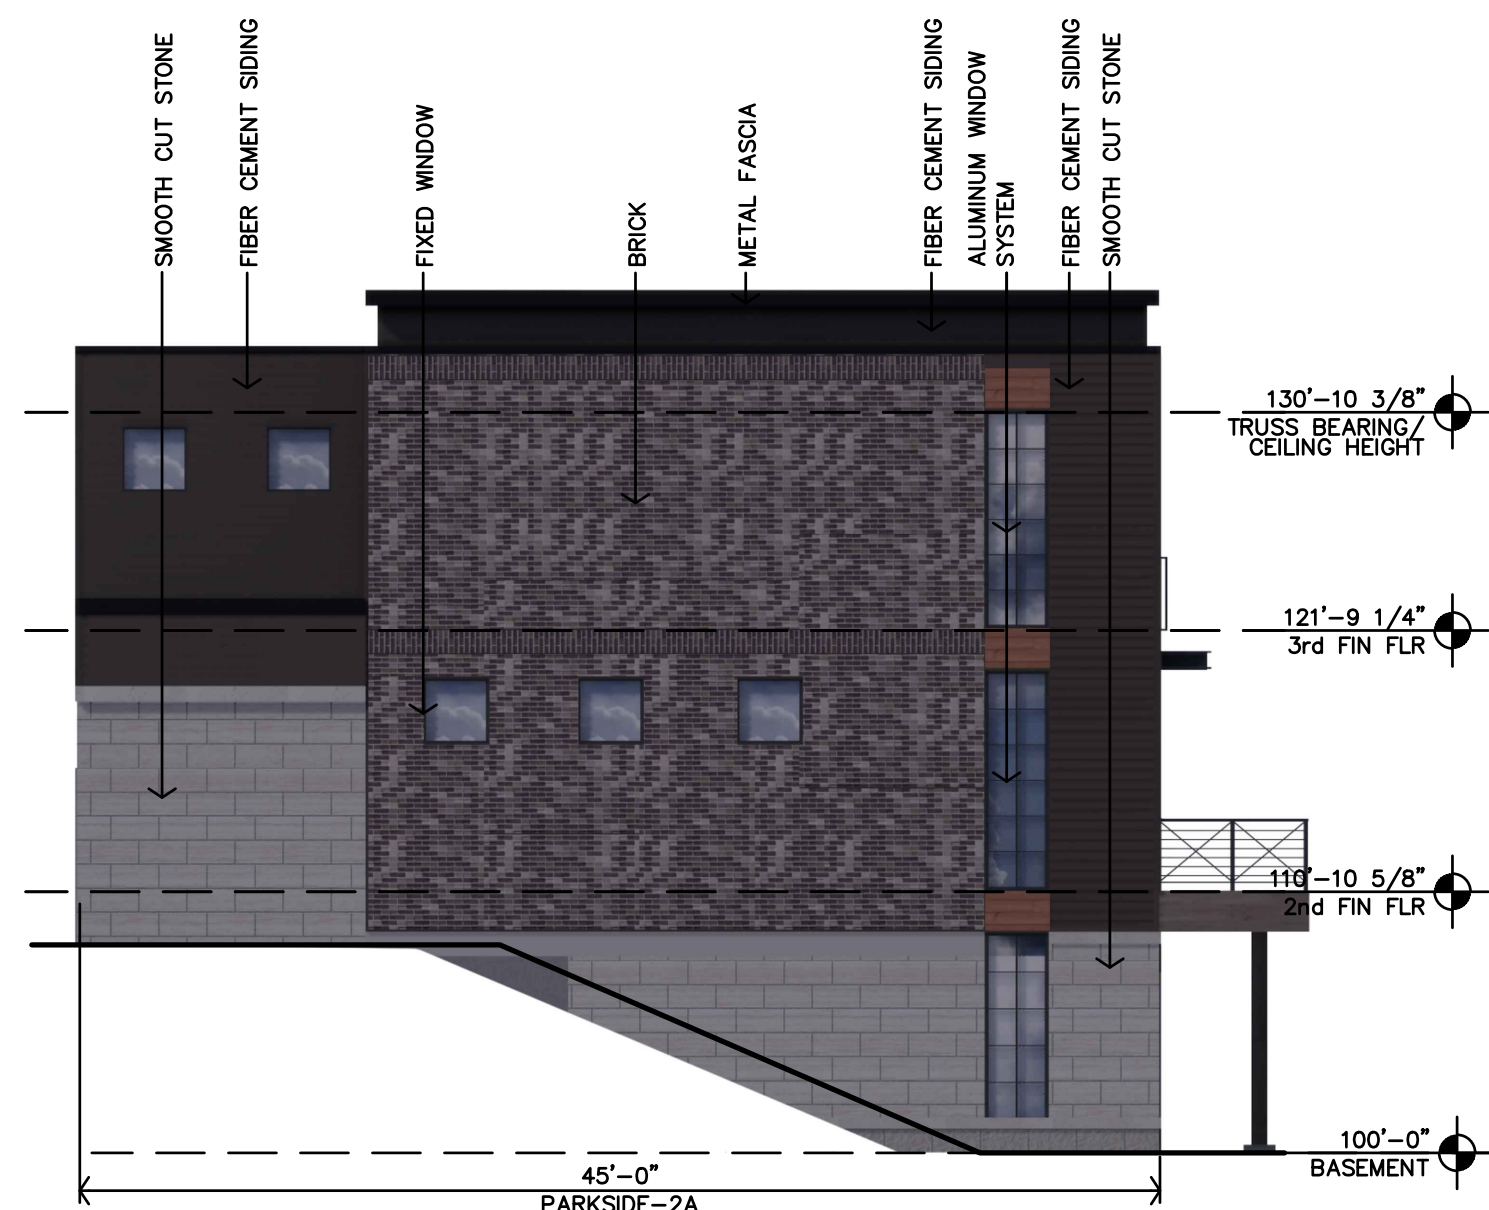

C **BUILDING 6**
PARK ELEVATION
1/8"=1'-0"



A **BUILDING 6**
GARAGE ELEVATION
1/8"=1'-0"

Final Development Plan Set

Lenexa City Center_North Village Townhomes

NEW TOWNHOMES COMPLEX

LENEXA, KANSAS

Architects Planners Designers
730 N. Ninth
P.O. BOX 2928
Salina, KS 67402
785.827.0386
jgr@grarchitects.com

1800 Wyandotte St.,
Suite 102
Kansas City, MO 64108




JONES GILLAM RENZ


**PRELIMINARY
DRAWING**
NOT FOR
CONSTRUCTION

DATE: 2-22-2021
JOB: 20-3090
SHEET:

A3.4

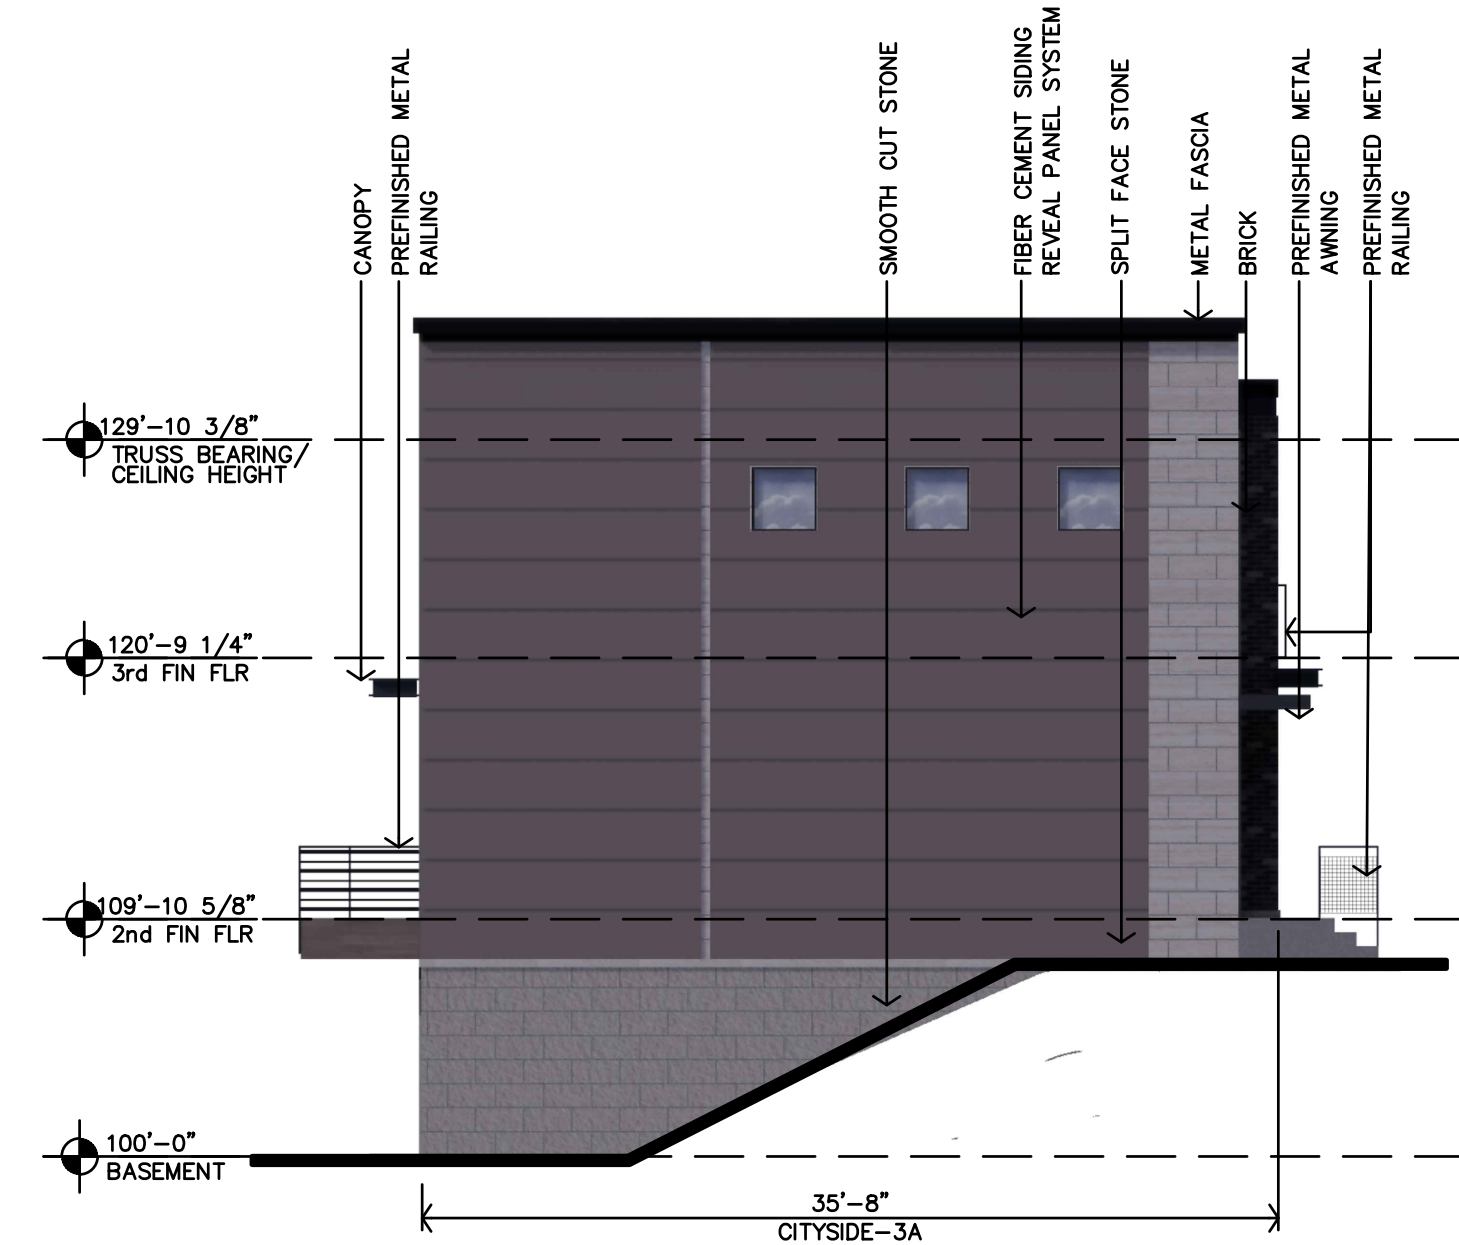

F BUILDING 5 WEST ELEVATION
1/8"=1'-0"

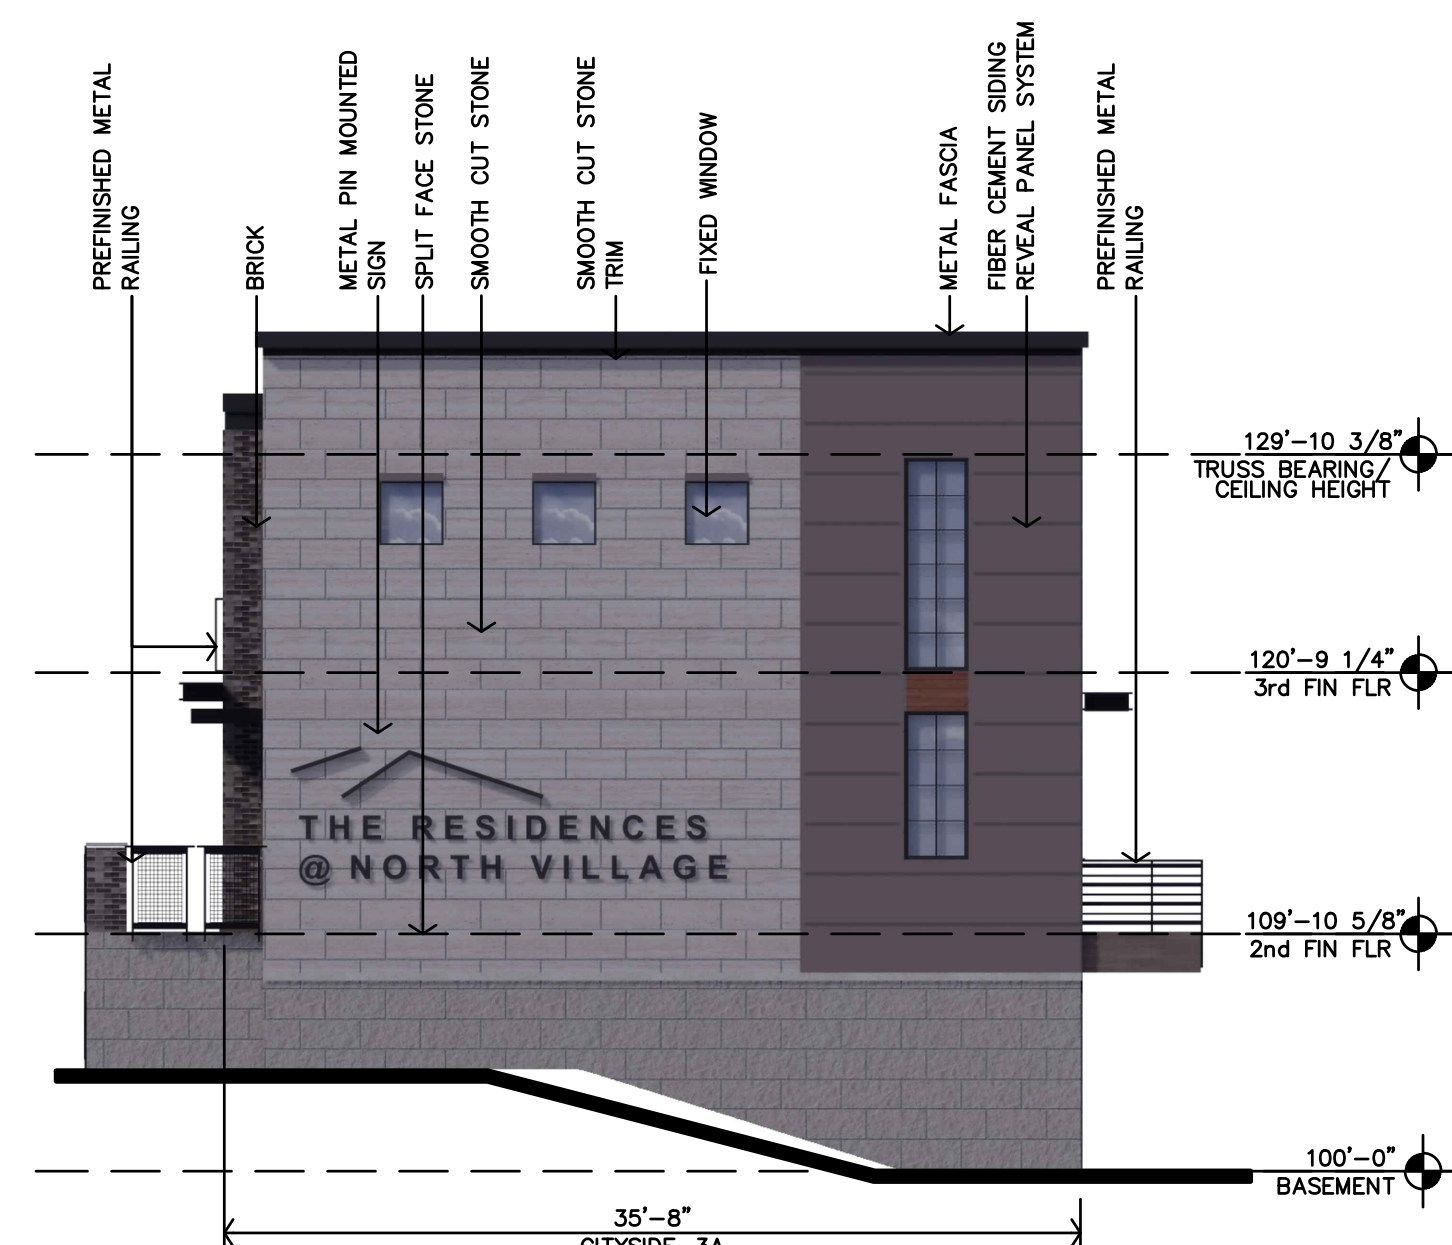

E BUILDING 5 EAST ELEVATION
1/8"=1'-0"




D BUILDING 5 STREET ELEVATION
1/8"=1'-0"



B BUILDING 5 GARAGE ELEVATION
1/8"=1'-0"

All wall mounted equipment will be painted a blending or coordinating color will wall finish

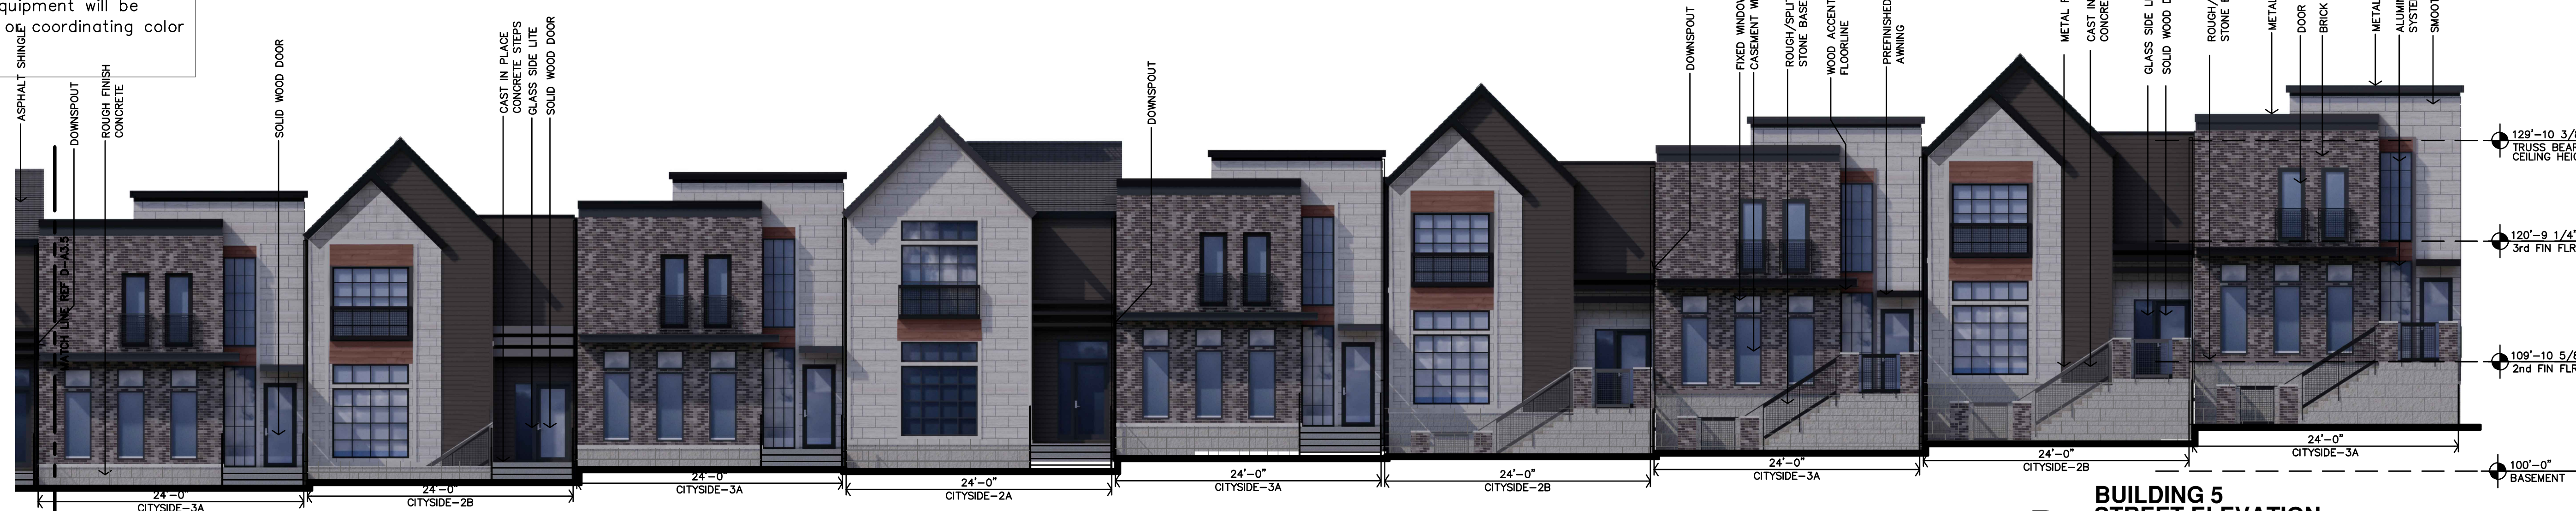

B BUILDING 5 STREET ELEVATION
1/8"=1'-0"



A BUILDING 5 GARAGE ELEVATION
1/8"=1'-0"

Final Development Plan Set


Lenexa City Center_North Village Townhomes

NEW TOWNHOMES COMPLEX

LENEXA,

KANSAS

Architects Planners Designers
730 N. Ninth
P.O. BOX 2828
Salina, KS 67402
JONES GILLAM RENZ
785.827.0386
jgr@jgarchitects.com

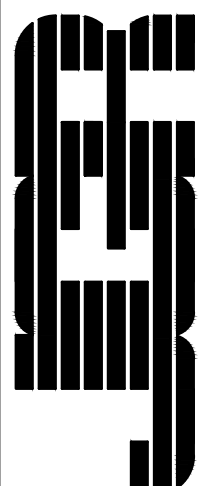


PRELIMINARY
DRAWING
NOT FOR
CONSTRUCTION

DATE:
2-22-2021
JOB:
20-3090
SHEET:

COPYRIGHTED ©

A3.5

All wall mounted equipment will be painted a blending or coordinating color will wall finish

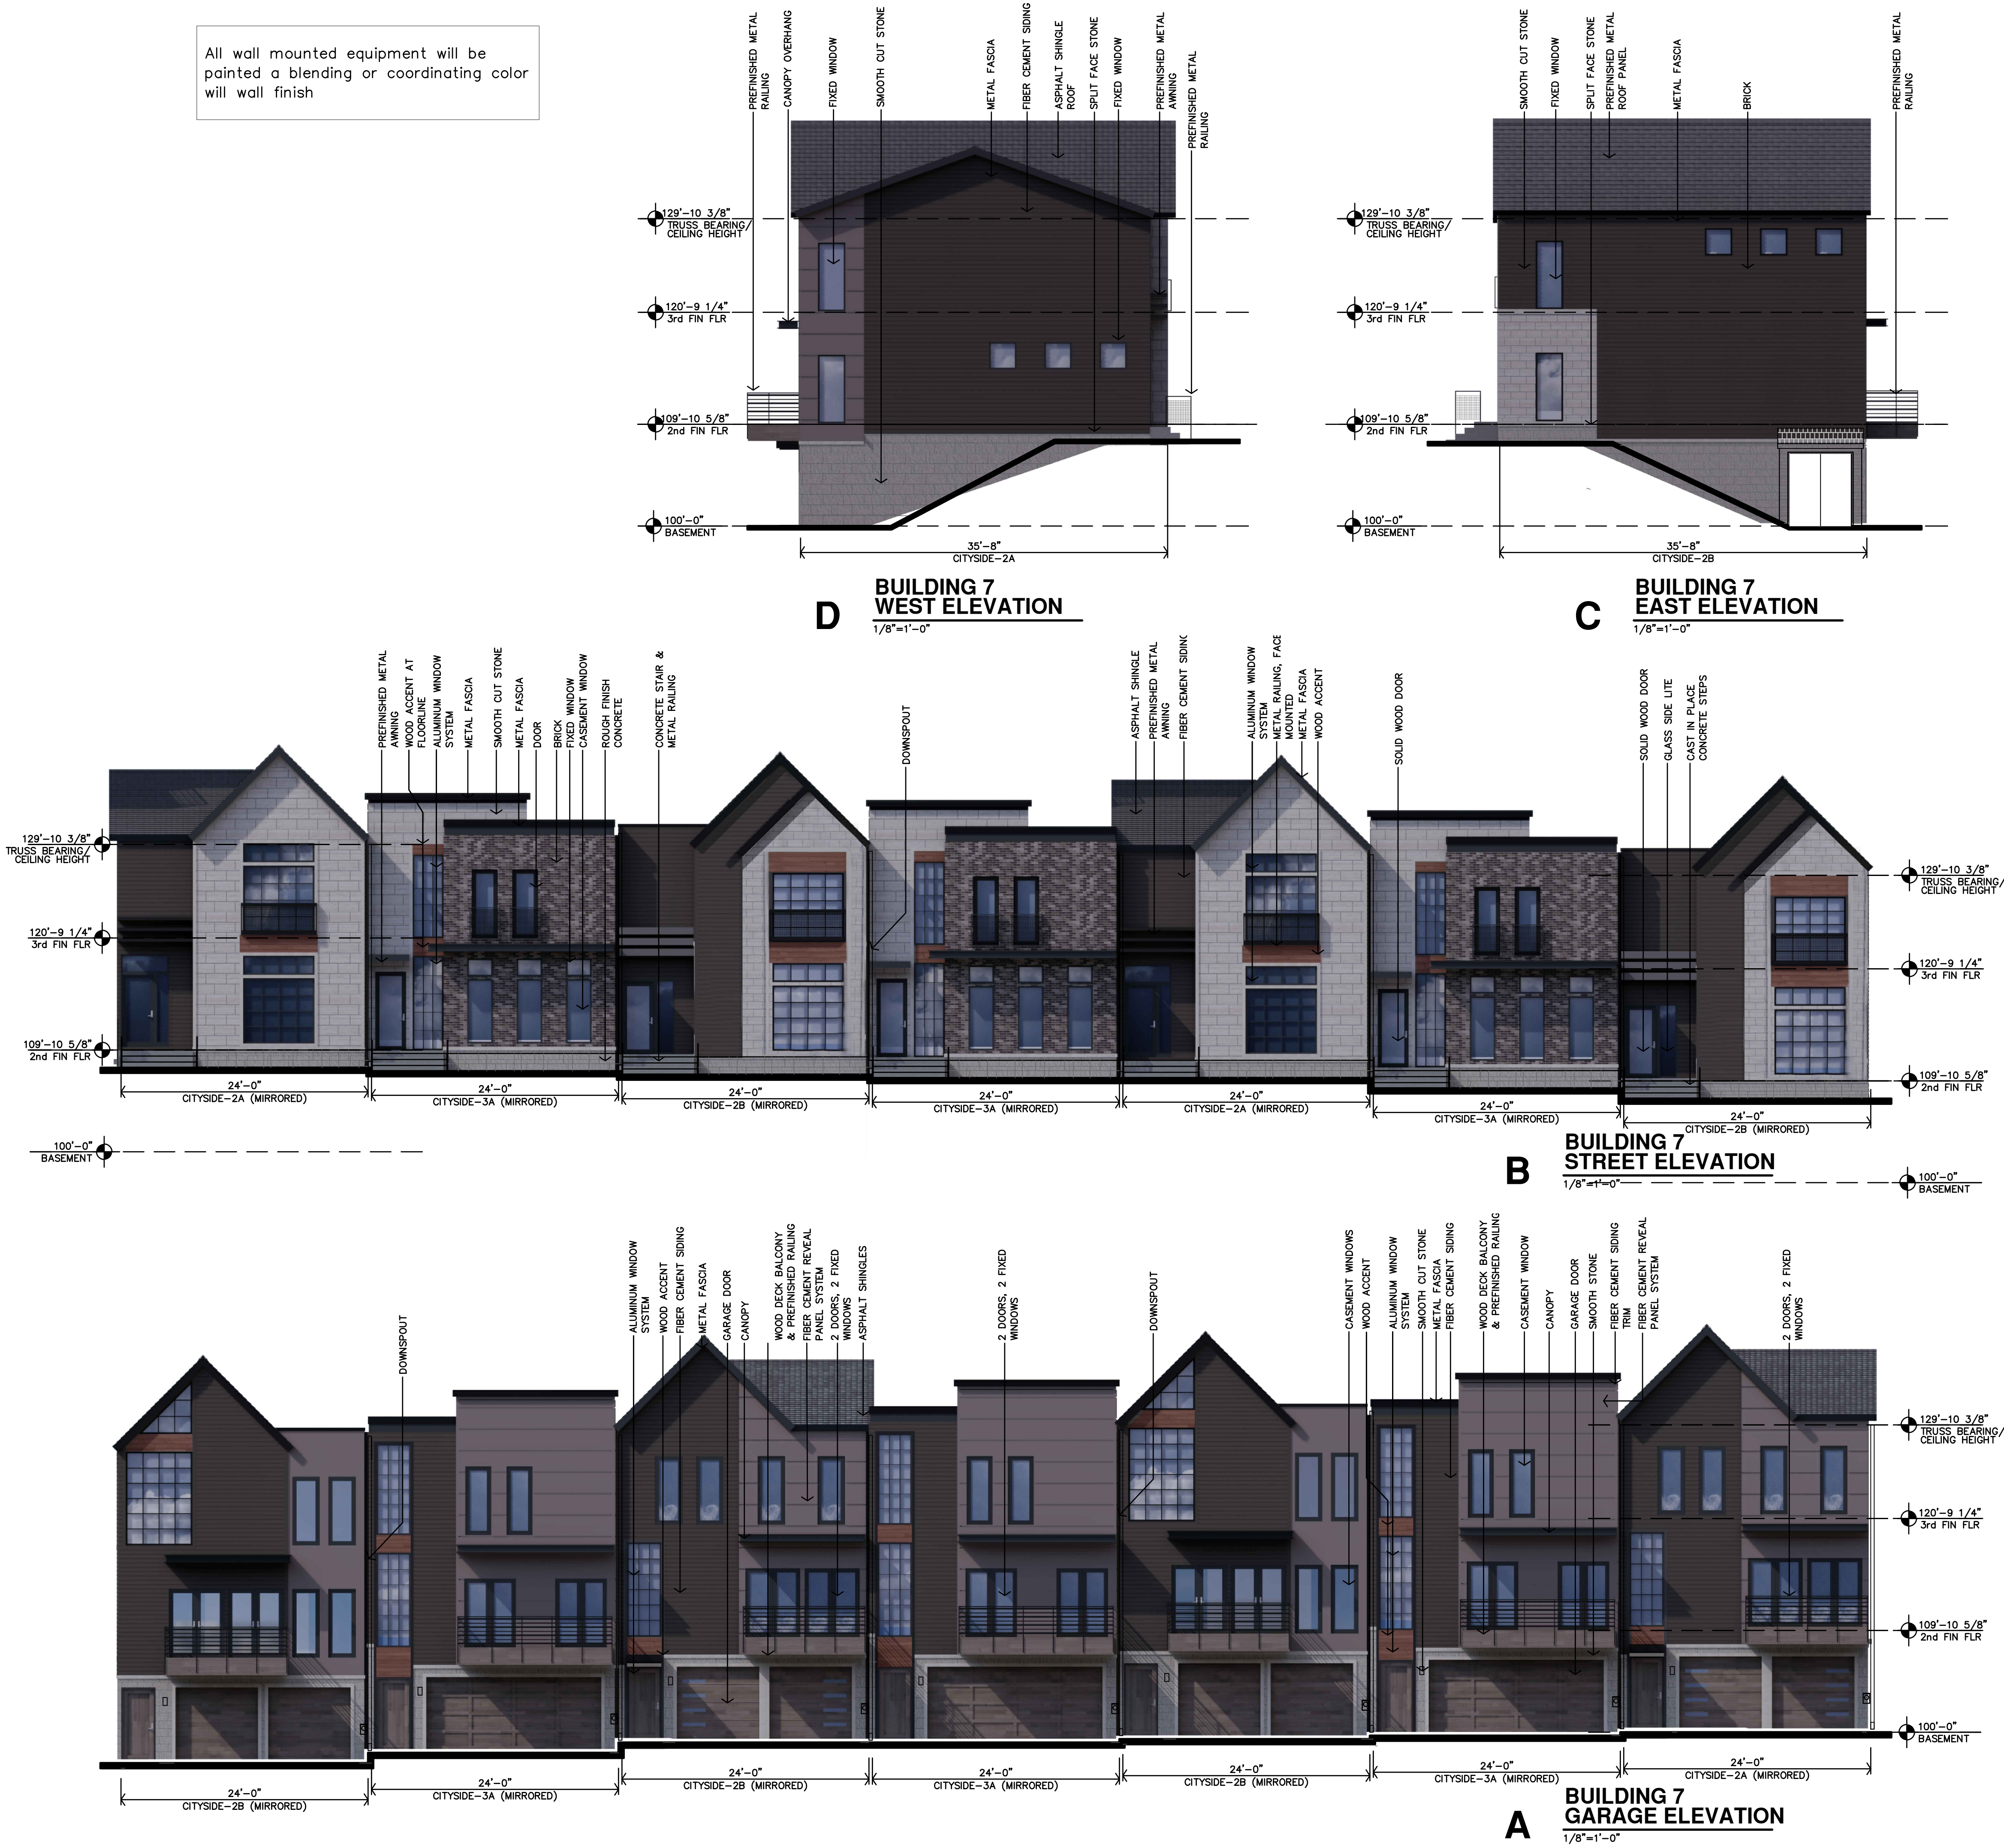

Final Development Plan Set

Lenexa City Center_North Village Townhomes

NEW TOWNHOMES COMPLEX


LENEXA,

KANSAS



DATE:	2-22-2021
JOB:	20-3090
SHEET:	



Architects Planners Designers
730 N. Ninth
P.O. BOX 2828
Salina, KS 67402
Kansas City, MO 64108
jgr@jgrarchitects.com
785.827.0386

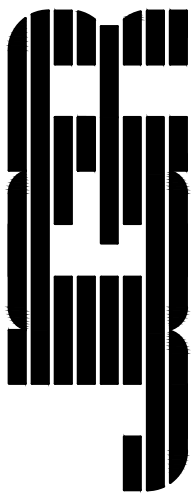

JONES GILLAM RENZ

COPYRIGHTED ©

A3.6

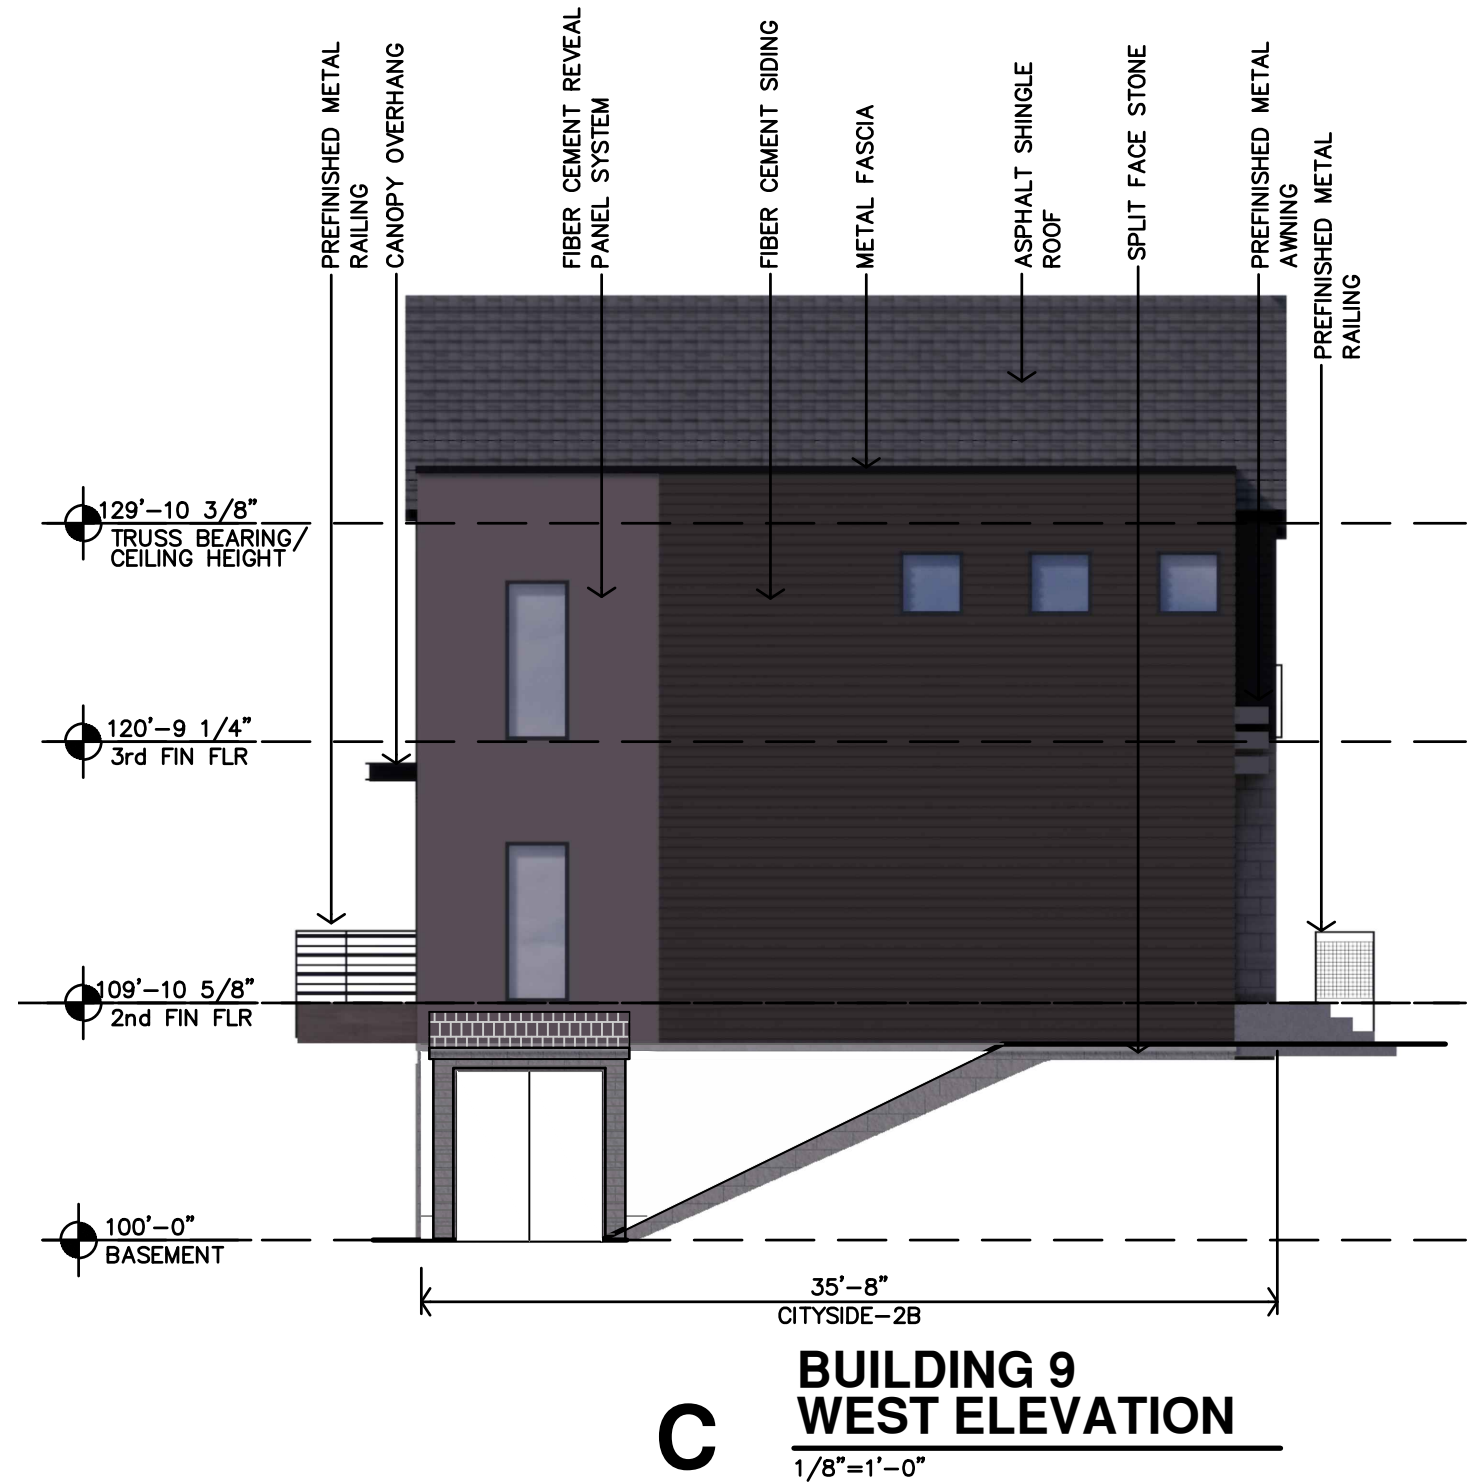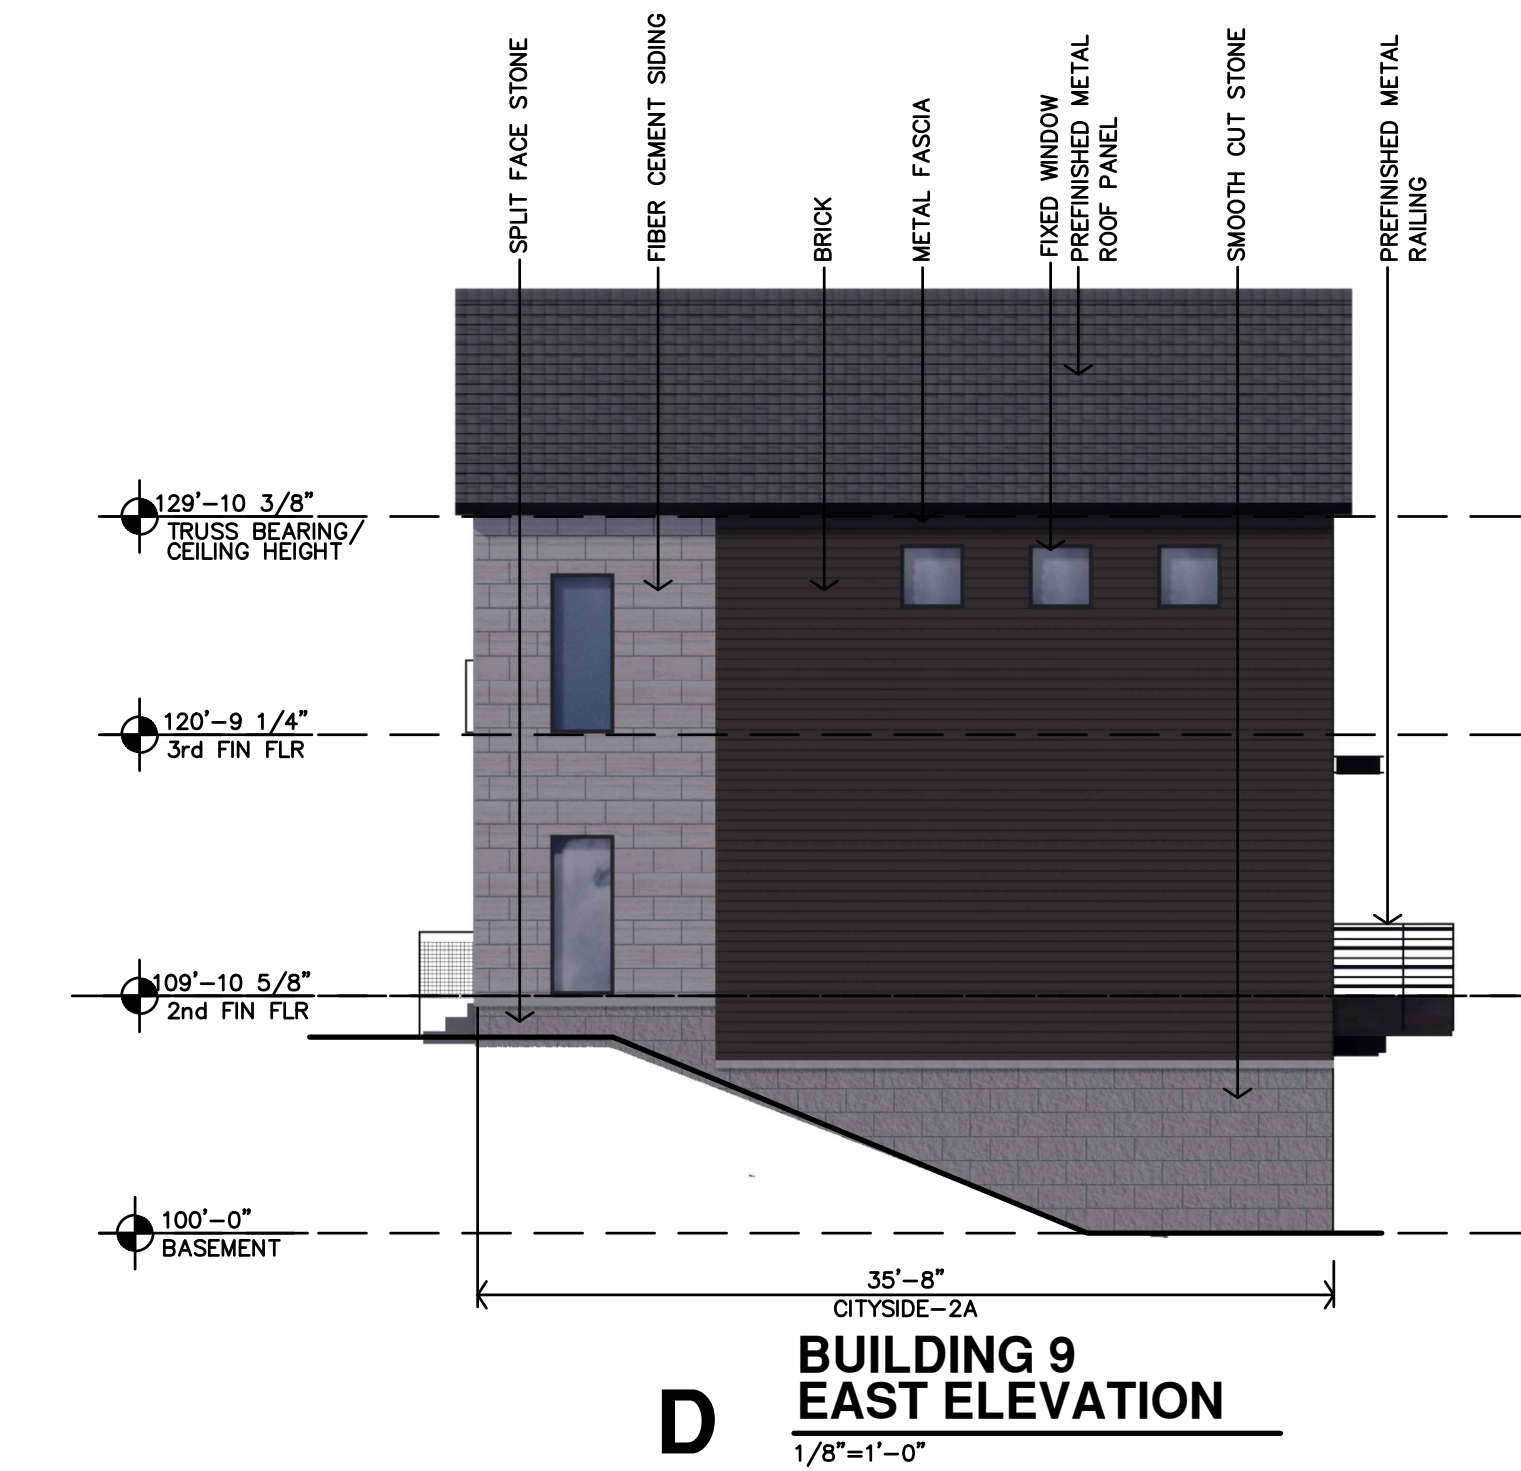

All wall mounted equipment will be painted a blending or coordinating color will wall finish

Final Development Plan Set

Lenexa City Center_North Village Townhomes

NEW TOWNHOMES COMPLEX

LENEXA,

KANSAS



Architects Planners Designers
1800 Wyandotte St.
Suite 102
Kansas City, MO 64108
785.827.0386
jgr@jgarchitects.com

PRELIMINARY
DRAWING
NOT FOR
CONSTRUCTION

DATE:
2-22-2021
JOB:
20-3090
SHEET:

COPYRIGHTED ©

A3.7

All wall mounted equipment will be painted a blending or coordinating color will wall finish



Final Development Plan Set

Lenexa City Center_North Village Townhomes

NEW TOWNHOMES COMPLEX


LENEXA,

KANSAS




DATE: 2-22-2021
JOB: 20-3090
SHEET:

Architects Planners Designers
730 N. Ninth
P.O. BOX 2828
Salina, KS 67402
Kansas City, MO 64108
jgr@jgrarchitects.com
785.827.0386

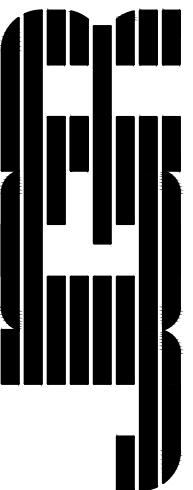

A3.8

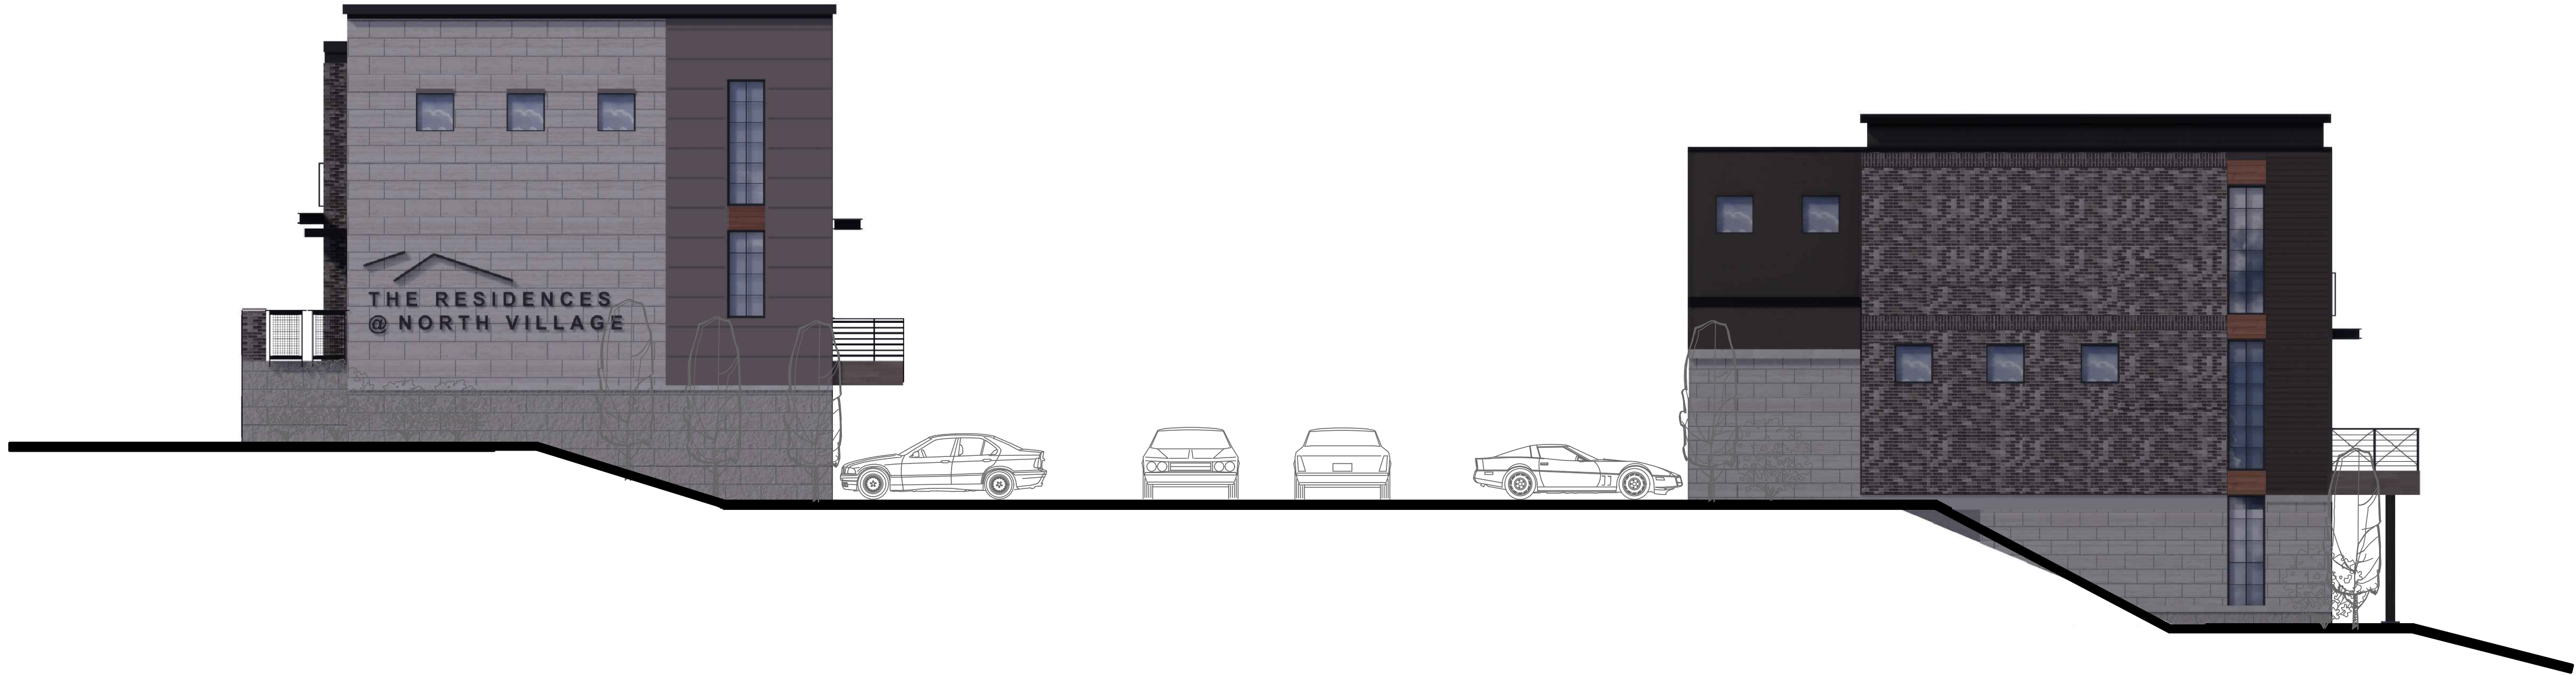

A SITE SECTION
TOWNHOMES 5-6
1/8"=1'-0"

Final Development Plan Set

Lenexa City Center_North Village Townhomes
NEW TOWNHOMES COMPLEX
LENEXA, KANSAS



DATE: 2-22-2021
JOB: 20-3090
SHEET:

COPYRIGHTED ©

A4.0

Architects Planners Designers
1800 Wyandotte St.
Suite 102
Kansas City, MO 64108
785.827.0386
jgr@jgrarchitects.com

730 N. Ninth
P.O. Box 2928
Salina, KS 67402
785.827.0386
jgr@jgrarchitects.com




Final Development Plan Set

Lenexa City Center_North Village Townhomes
NEW TOWNHOMES COMPLEX
LENEXA, KANSAS



DATE: 2-22-2021
JOB: 20-3090
SHEET:

COPYRIGHTED ©

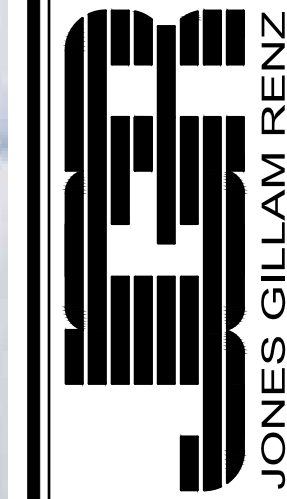

Architects Planners Designers
1800 Wyandotte St.
Suite 102
Kansas City, MO 64108
785.827.0386
jgr@jgarchitects.com